



ADALTAFLA T1

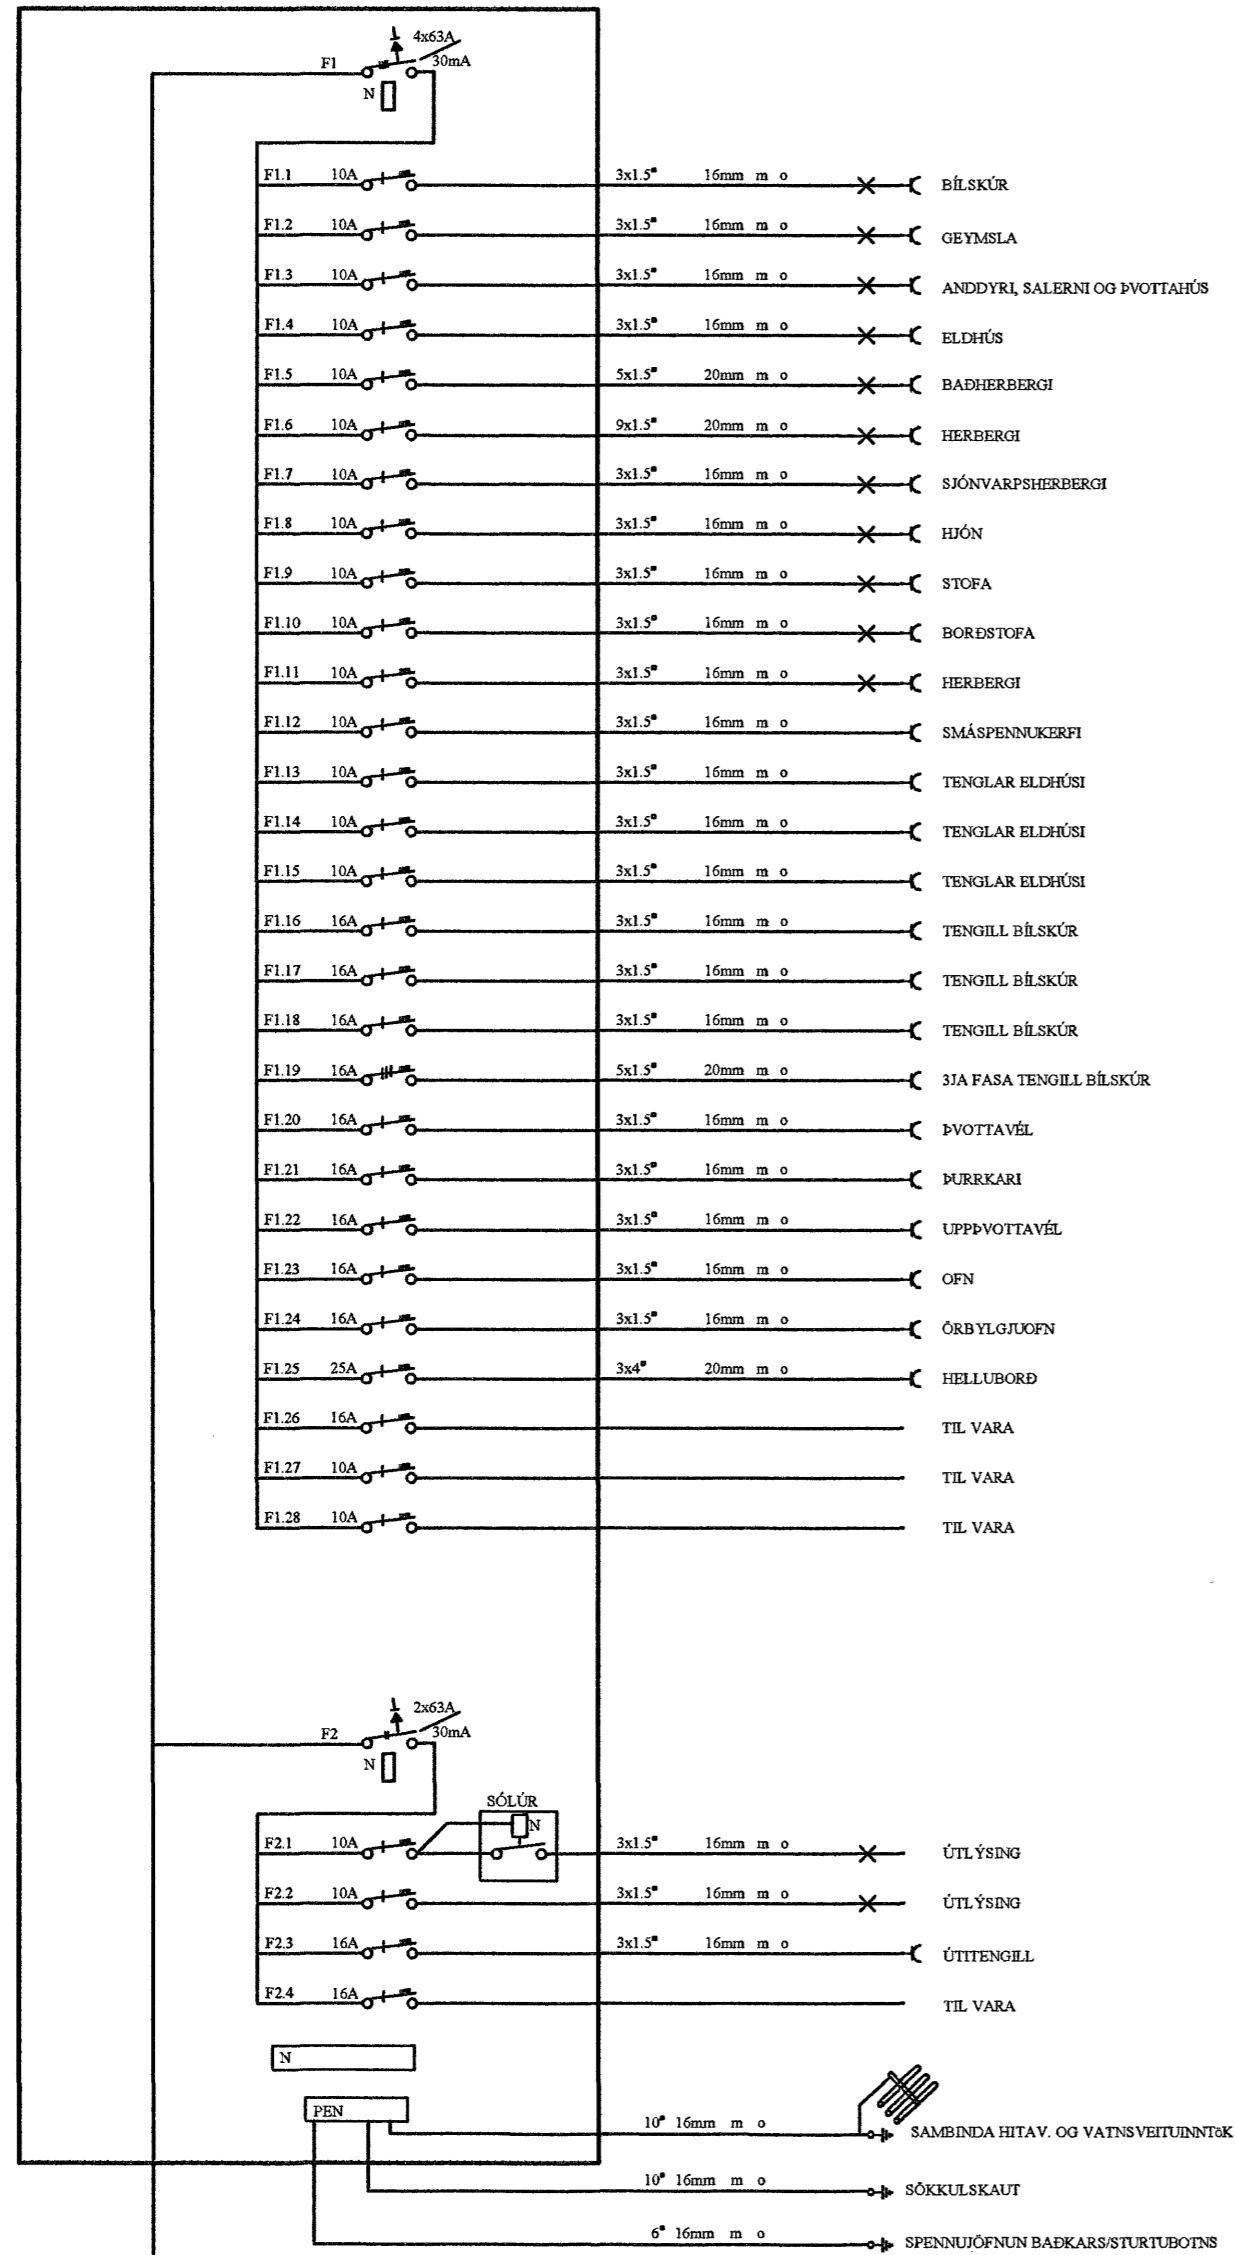

TENGISKÁPUR ORKUVEITUNNAR

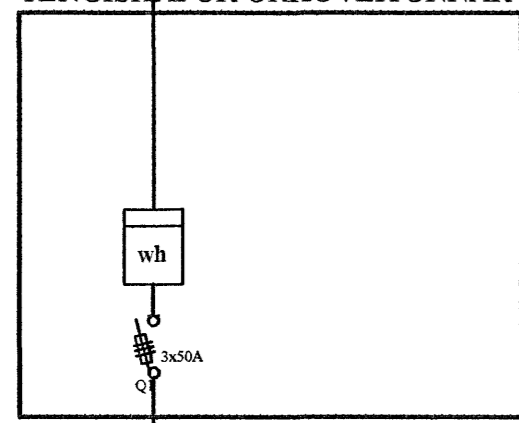

HEIMTAUG 3N 400/230V

Einlínnumyndir

Rafgæði Súluhöfða 27  
270 Mosfellsbær  
S:551-1078 GSM:898-1078

Verkheiti	<b>Hnoðravellir 48</b>	Mkv.	Enginn
Verkhloti	<b>Einlínnumyndir</b>	Dags.	15.10.2007
Hannað	Elvar Trausti Guðmundsson	Teiknað	Ragnar Viktor Karlsson
Samþykkt	Ragnar Viktor Karlsson	Kennitala	220470-5129
Undirskrift og kennitala aðalhönnuðar	<i>Ragnar Viktor Karlsson</i>	Undirskrift	<i>Ragnar Karlsson</i>
			190253-5389