



ADALTAFLA T1

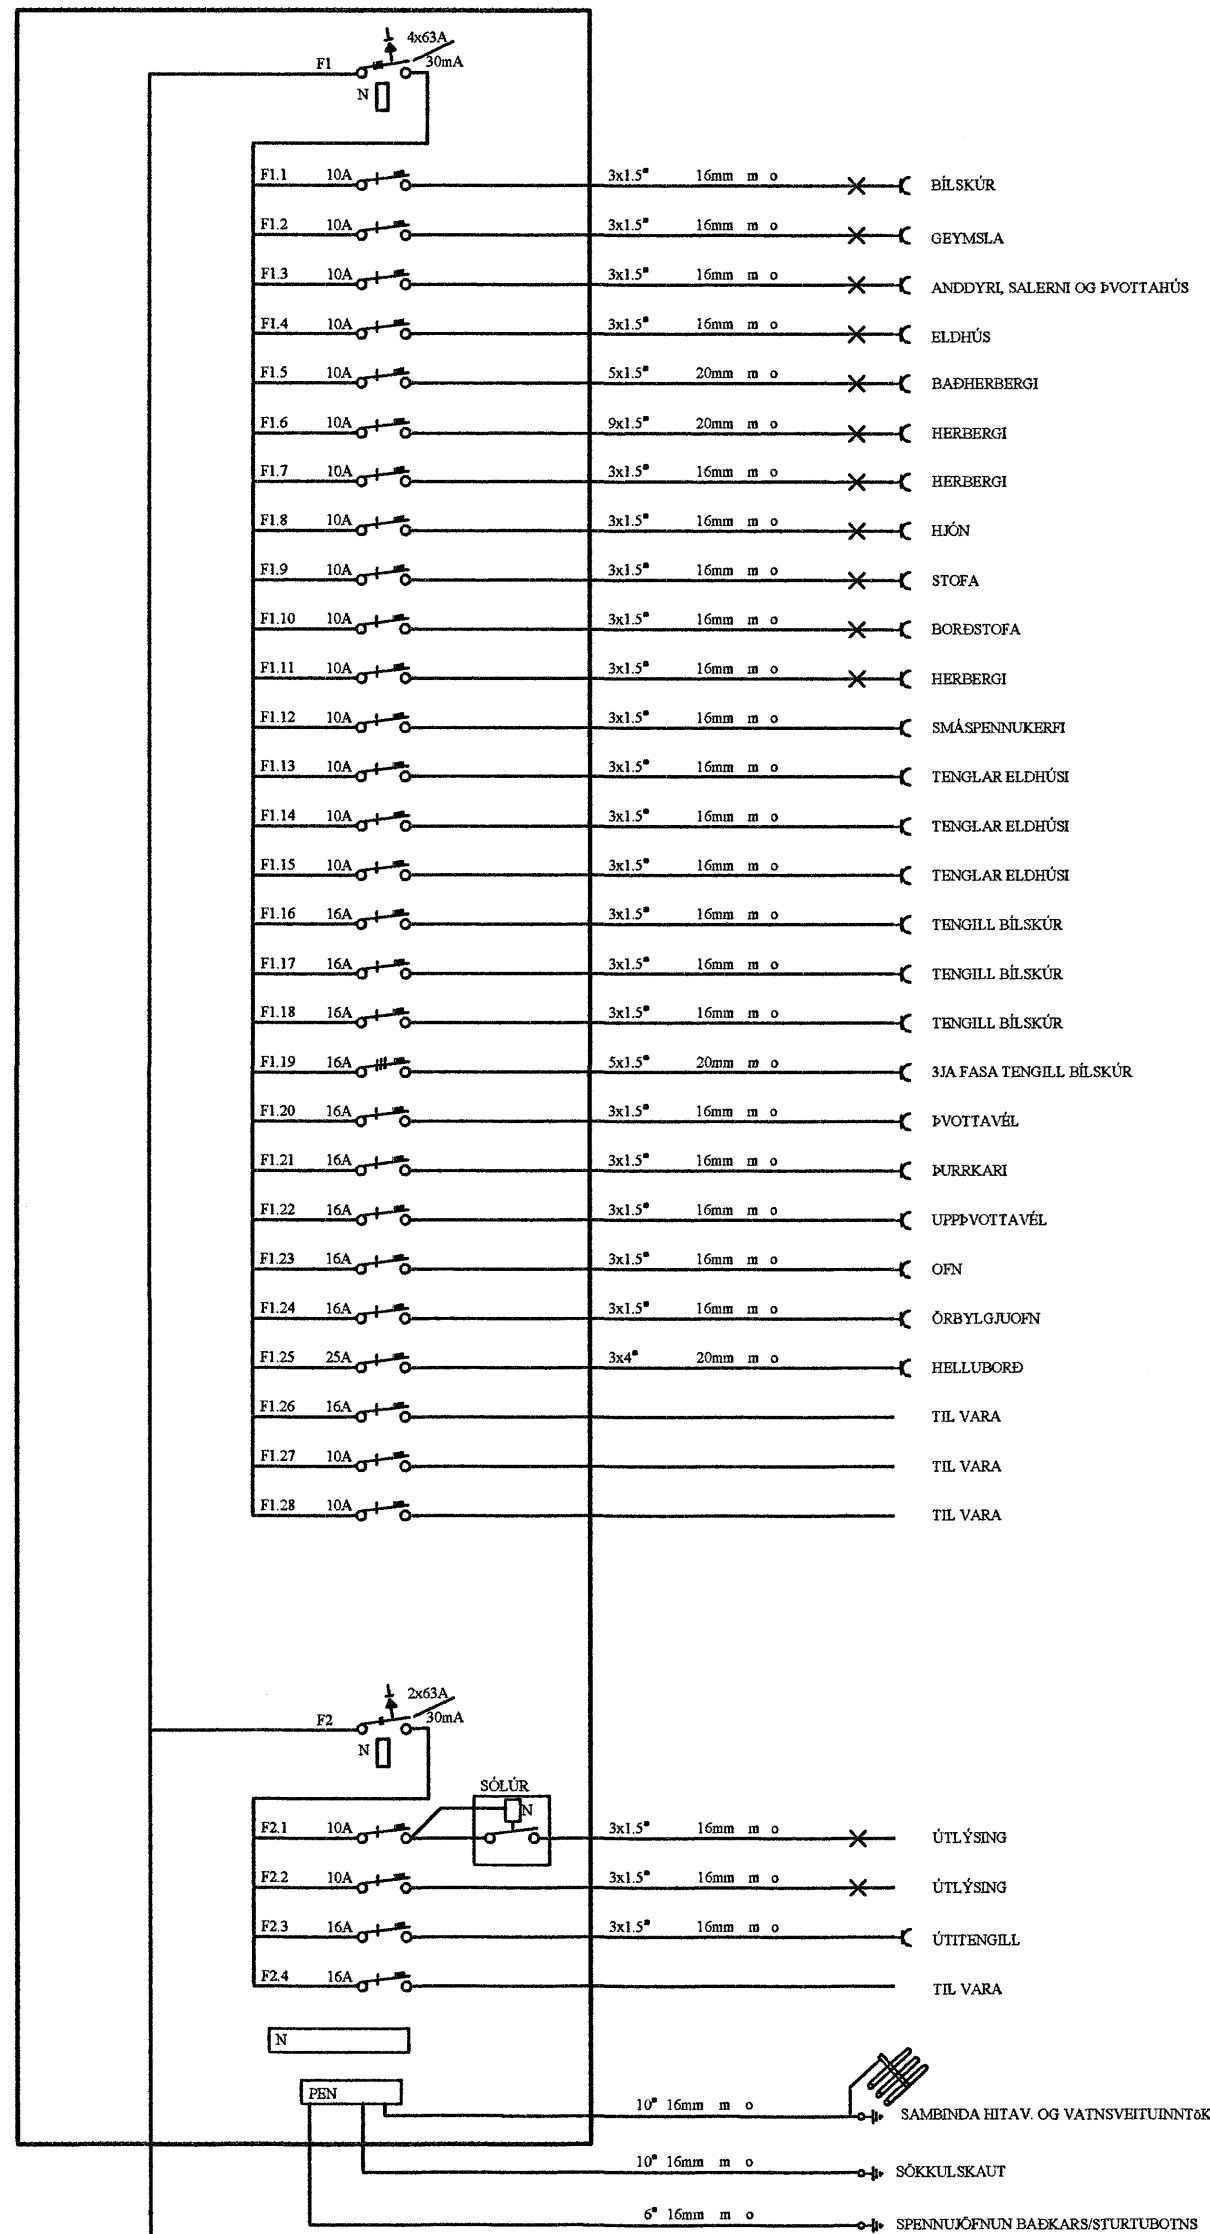

TENGISKÁPUR ORKUVEITUNNAR

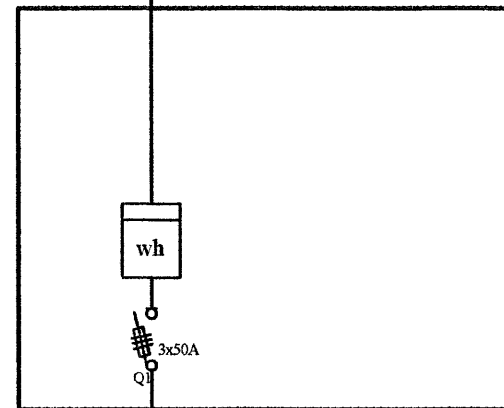

HEIMTAUG 3N 400/230V

Einlínummyndir

Rafgæði Súluhöfða 27			
270 Mosfellsbær			
S:551-1078 GSM:898-1078			
Verkheiti	Hnoðravellir 46		Mkv. Enginn
Verkhloti	Einlínummyndir		Dags. 15.10.2007
Hannað	Elvar Trausti Guðmundsson	Teiknað	Ragnar Viktor Karlsson
Samþykkt	Ragnar Viktor Karlsson	Kennitala	220470-5129
Undirskrift og kennitala aðalhönnuðar	Undirskrift <i>Ragnar Karlsson</i> Kennitala <i>1907838389</i>		