
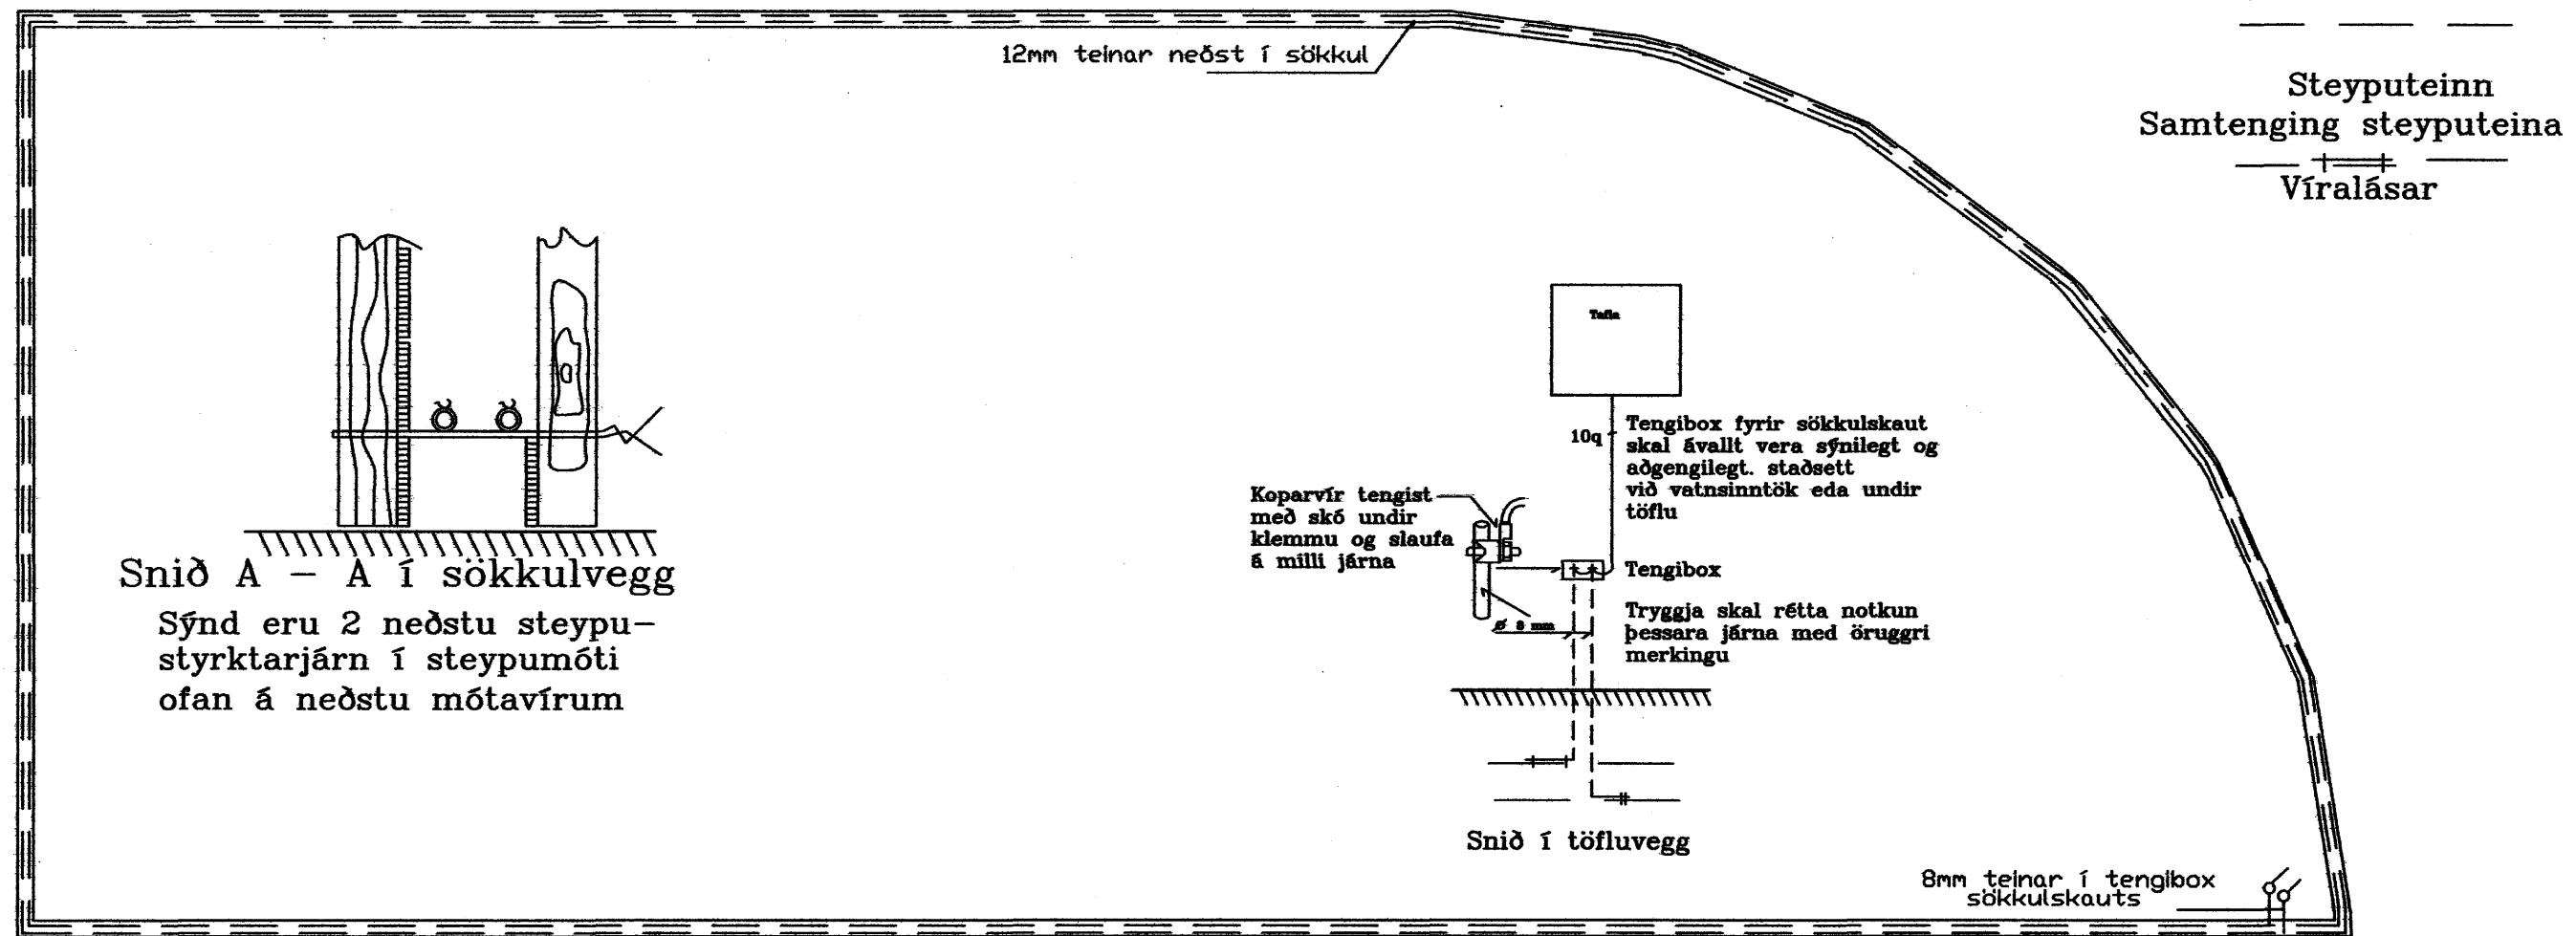
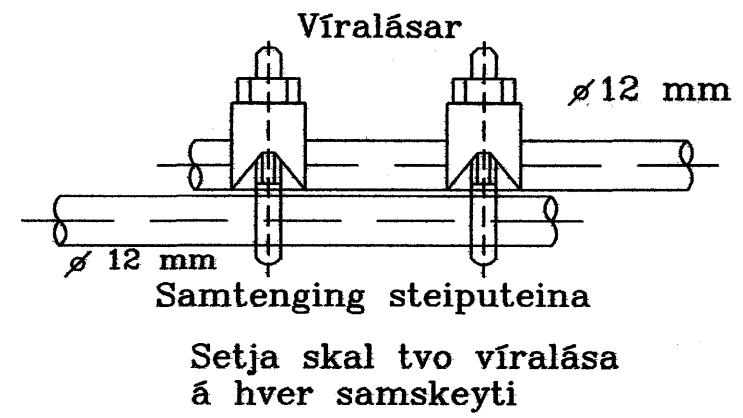


Grundmynd Sökkulsveggja

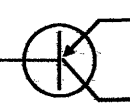

- Selhella 11. Hafnarfirði -		
Sökkulskaut		
Kvarði: 1:50	Dags: Júní 2007	Verk nr: 150707
 Rafgjafinn e.h.f. Hamraborg 20 A 200 Kópavogi		Teiknað: SHD
		Hannað: <i>[Signature]</i>
		Bls. 1 af 21

13.12.07 *[Signature]*