
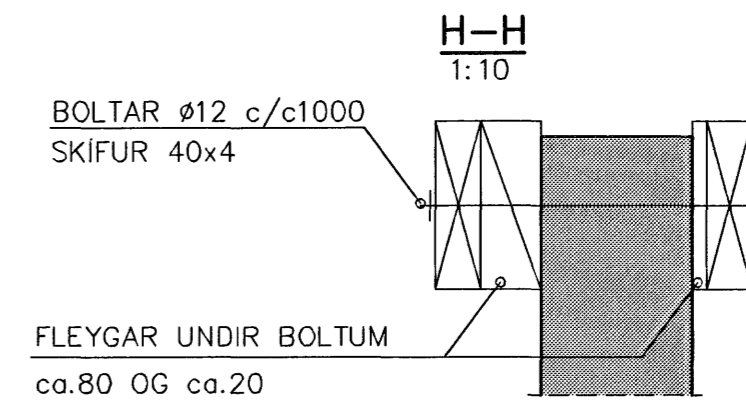
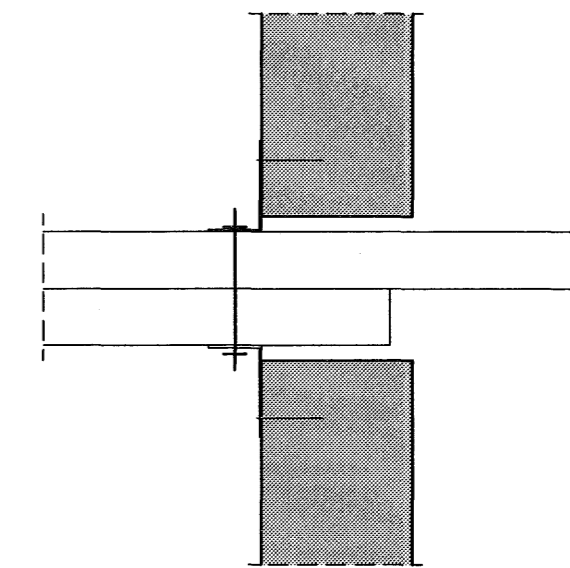
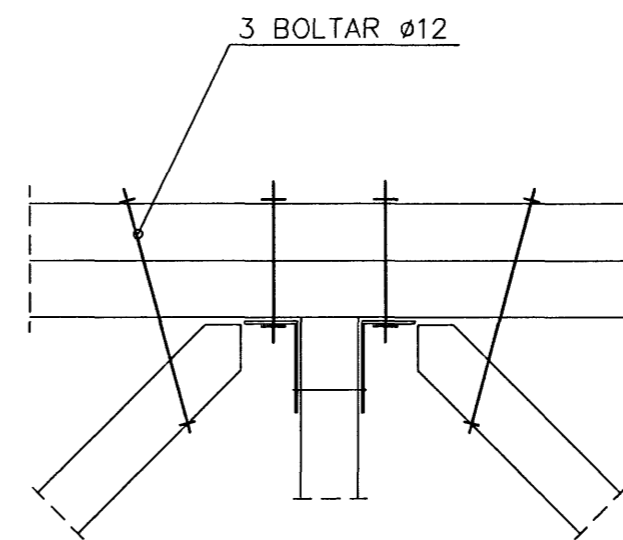
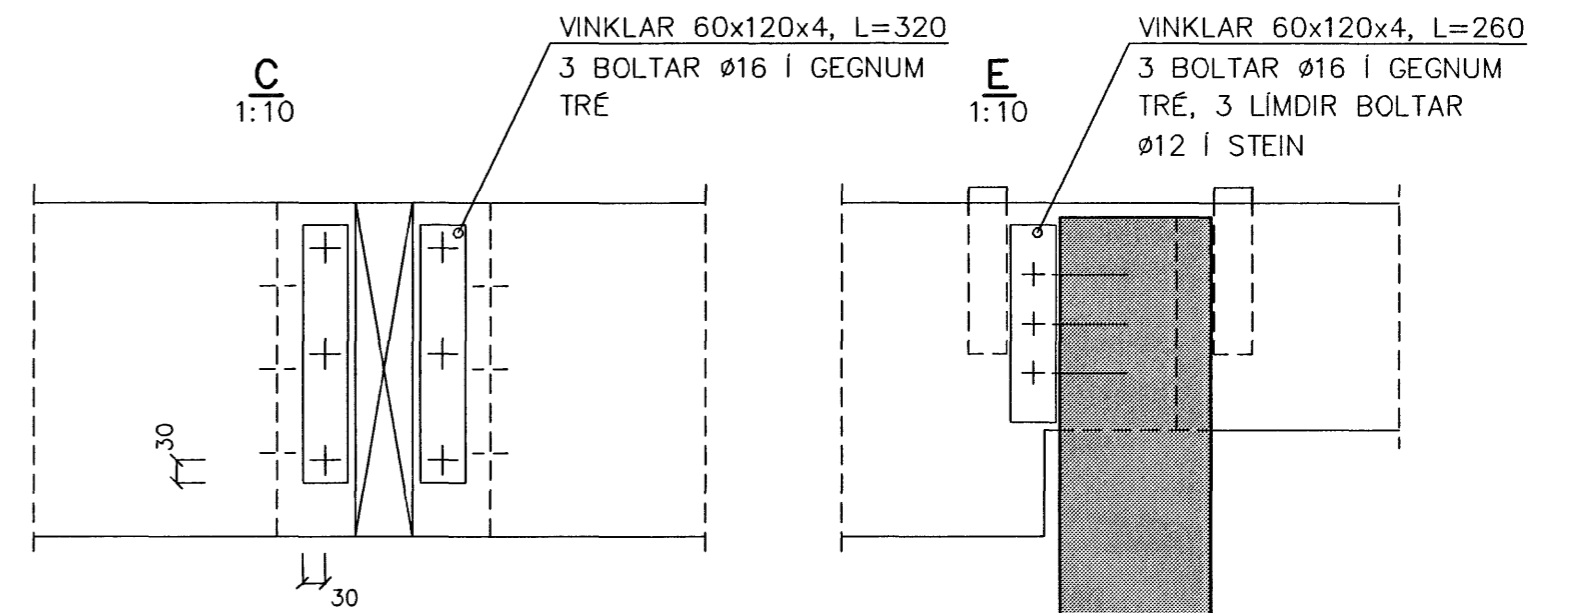


1 stk. VINKILL 70x180x70x4 (SJA J)
LIMDUR BOLTI $\varnothing 12$ Í STEIN
BOLTI $\varnothing 12$ Í SPERU, SKÍFA 40x4

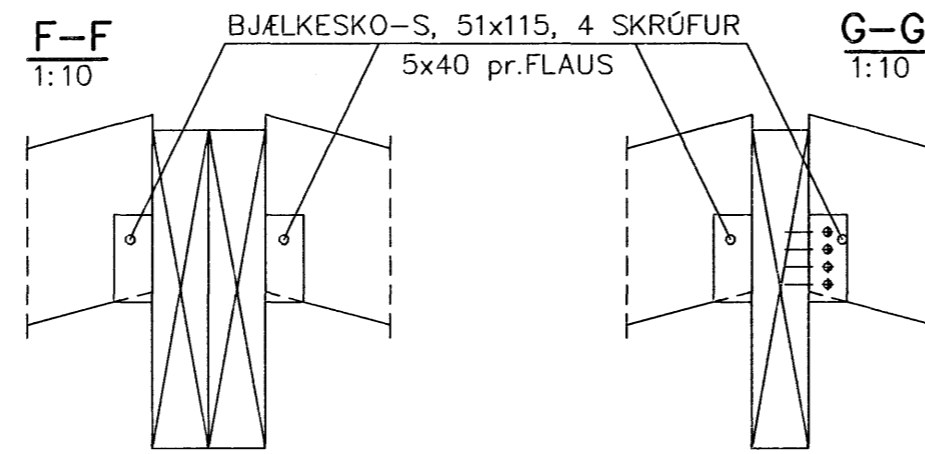

Samþykkt þann
05 FEB. 2007
Byggingafultrúinn í Hafnarfirði
F.h. Sigurbjartur Halldórsson

TÆKNIÞJÓNUSTAN SF LÁGMÚLA 5 - 108 Reykjavík s. 581-3844, fax 581-4740 Vilhjálmur Þorláksson kt. 270733-2559 vilhjalmur@tth.is <i>Vilhjálmur Þorláksson</i>	VERRIÐI HNOÐRAVELLIR 44 Hafnarfjörður	HANNAÐ <input checked="" type="checkbox"/> Þ
	TEIKNAD VEGGIR, ÞAKVIÐIR	TEIKNAD GVB
		DAGS 15.01.2007
		TEIKN. NR 0622-3
		KVARTI 1:10