




Fs 1

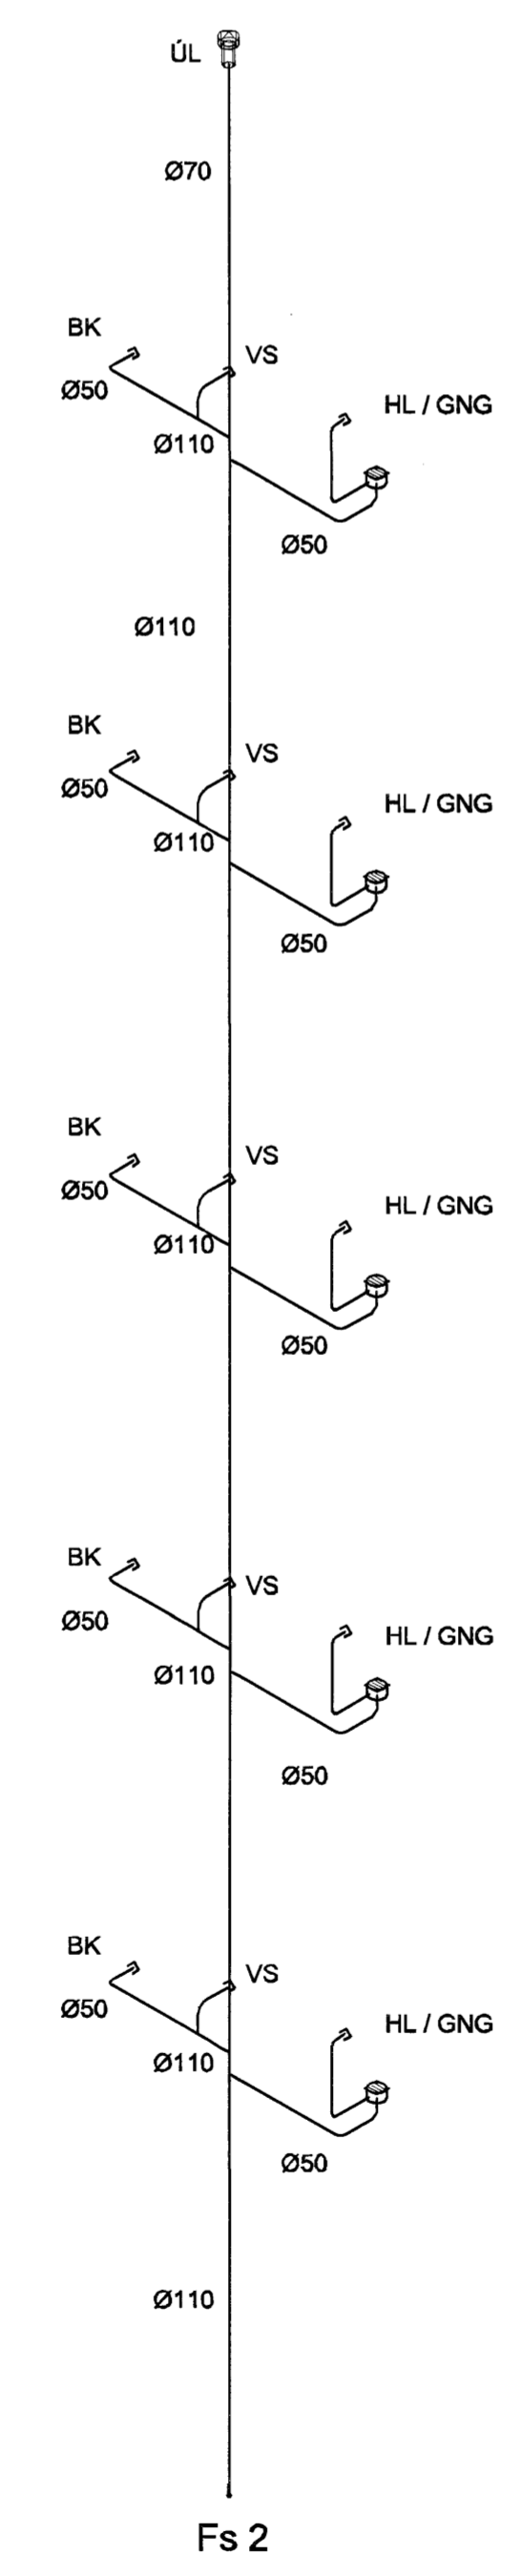


Fs 2

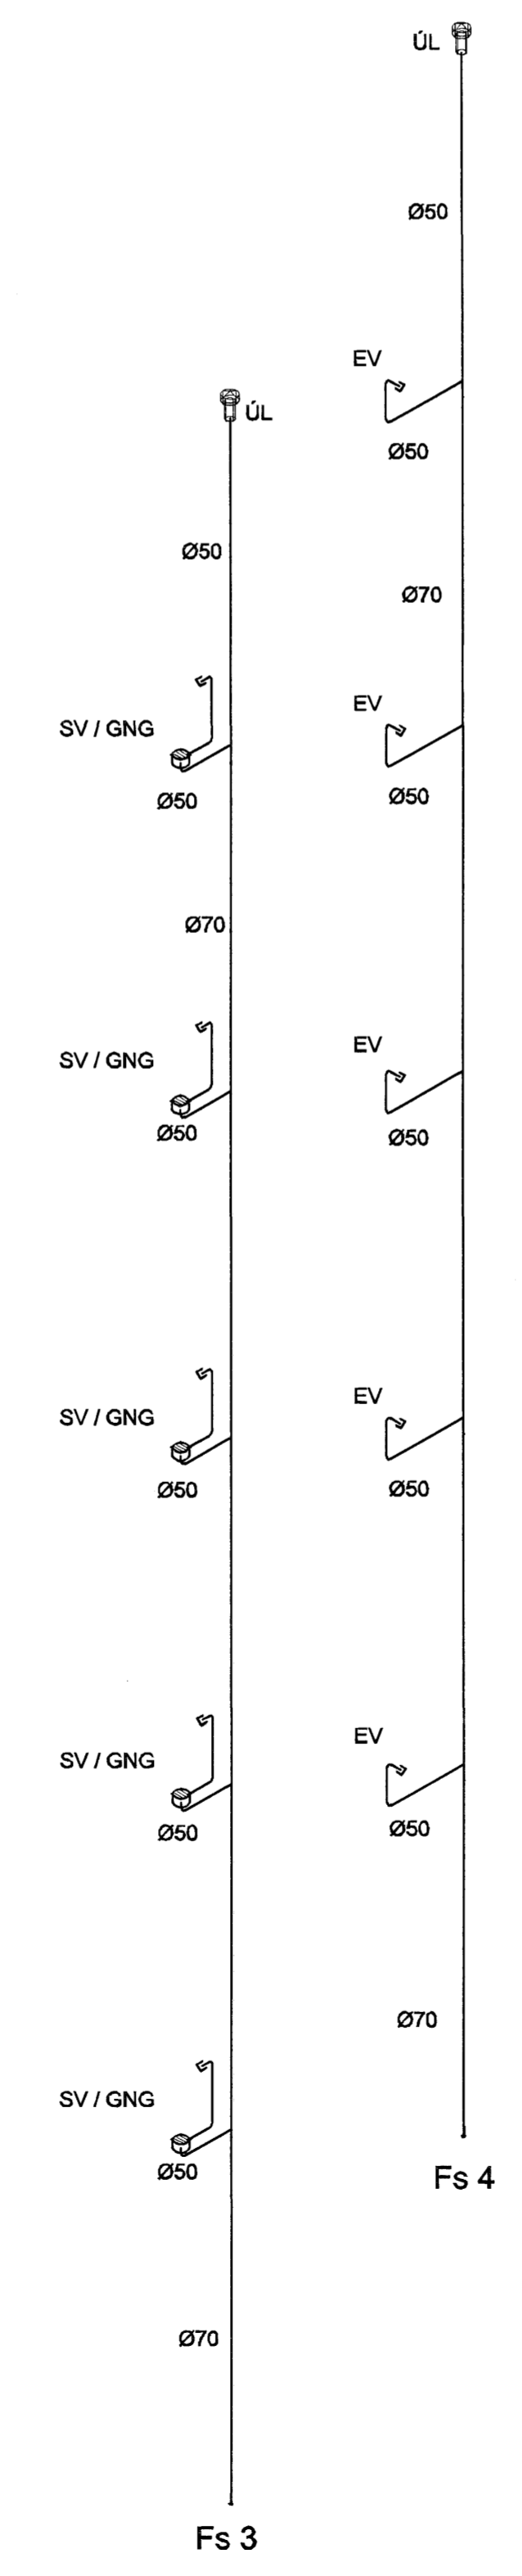


Fs 3

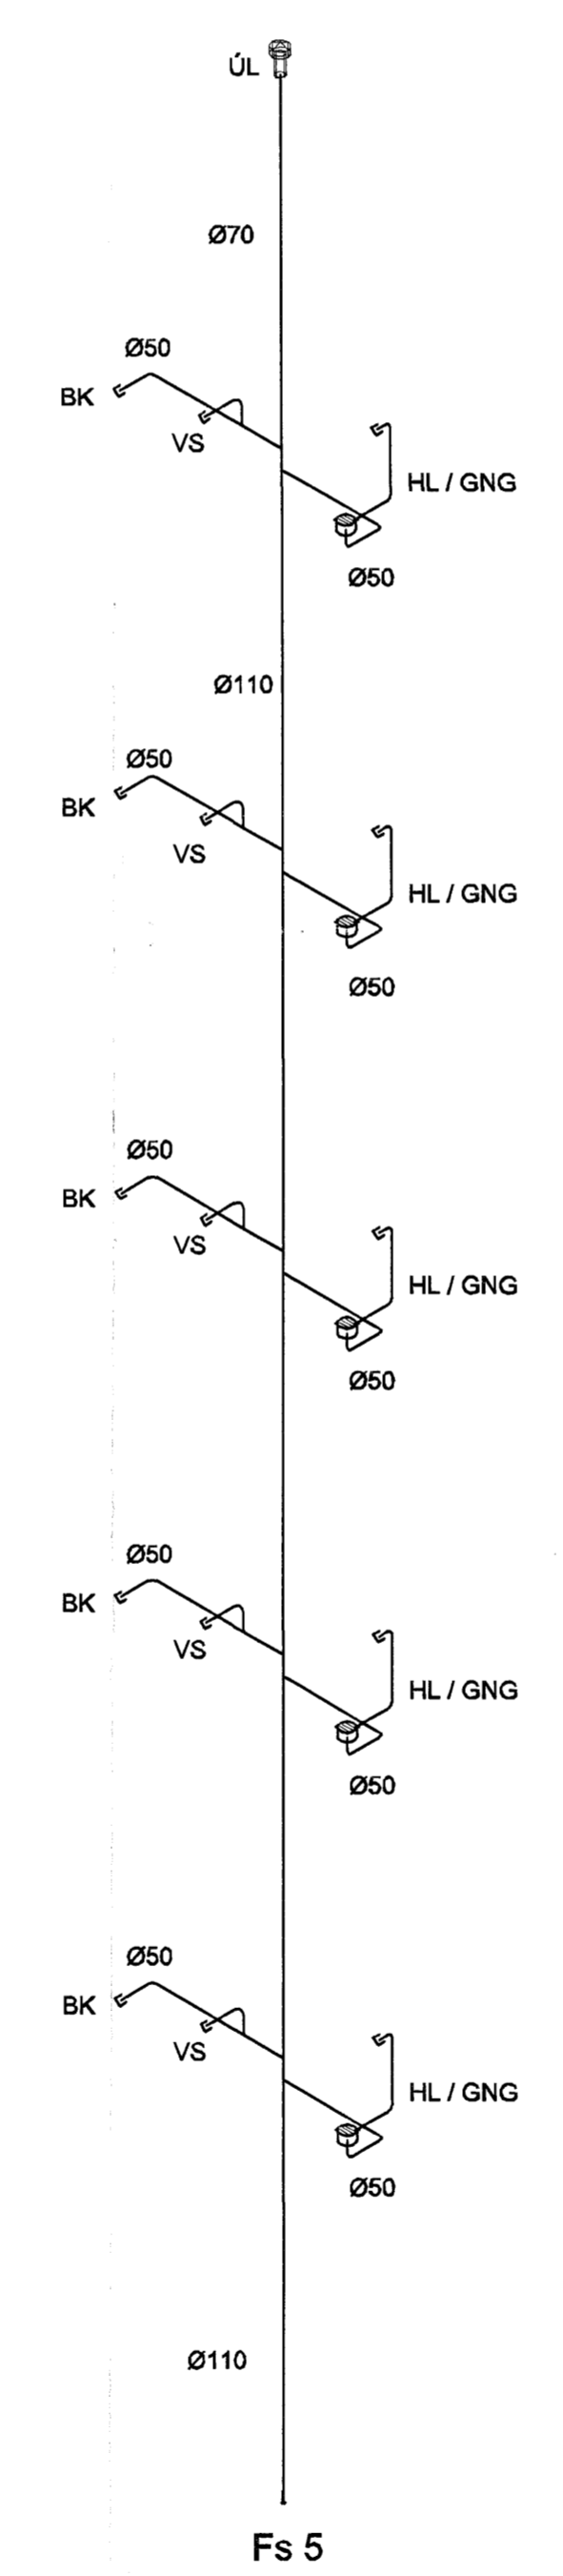


Fs 5

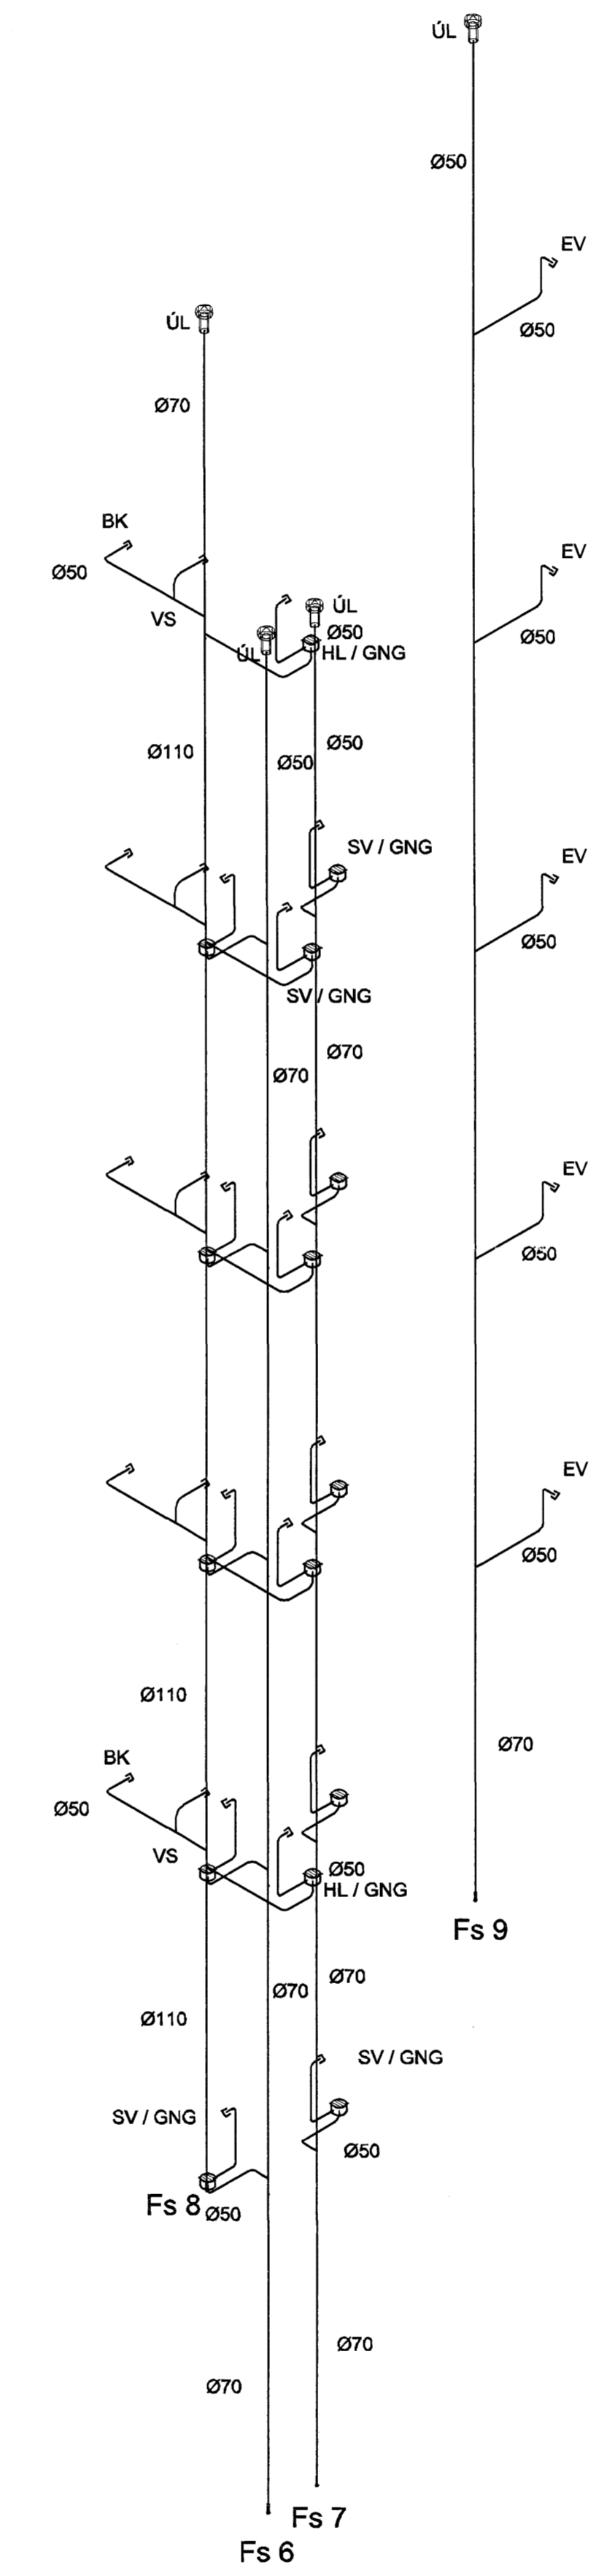


Fs 6

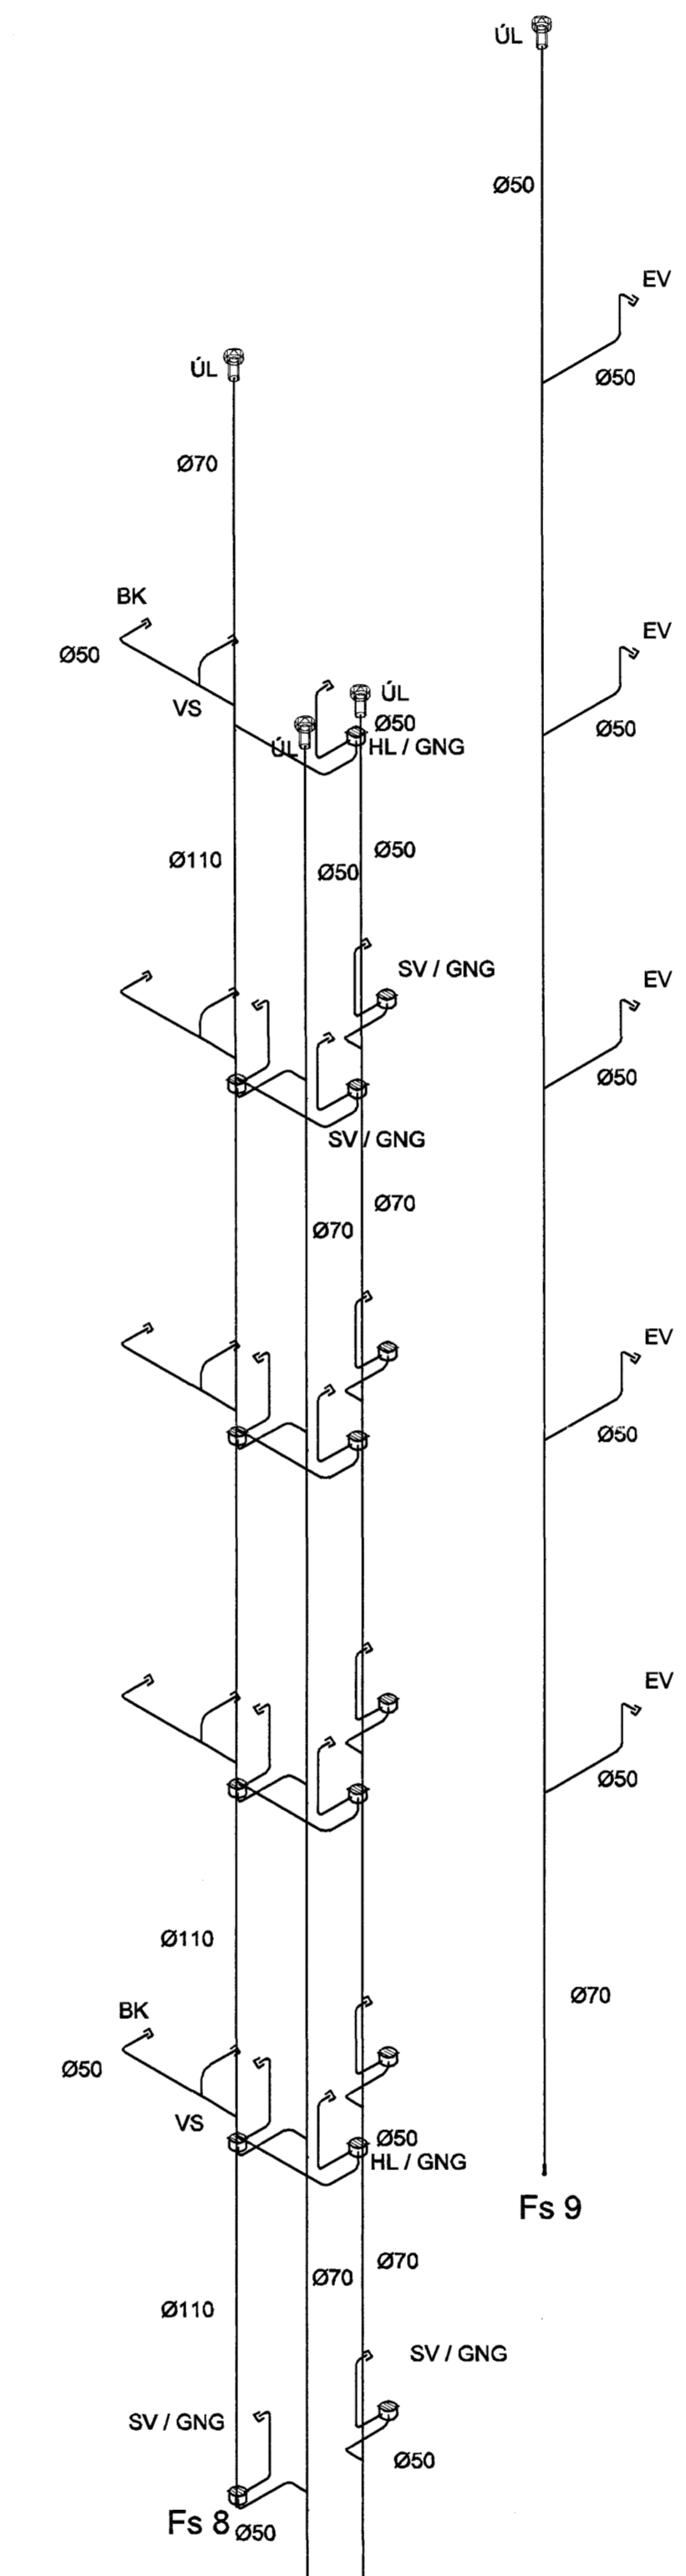


Fs 7

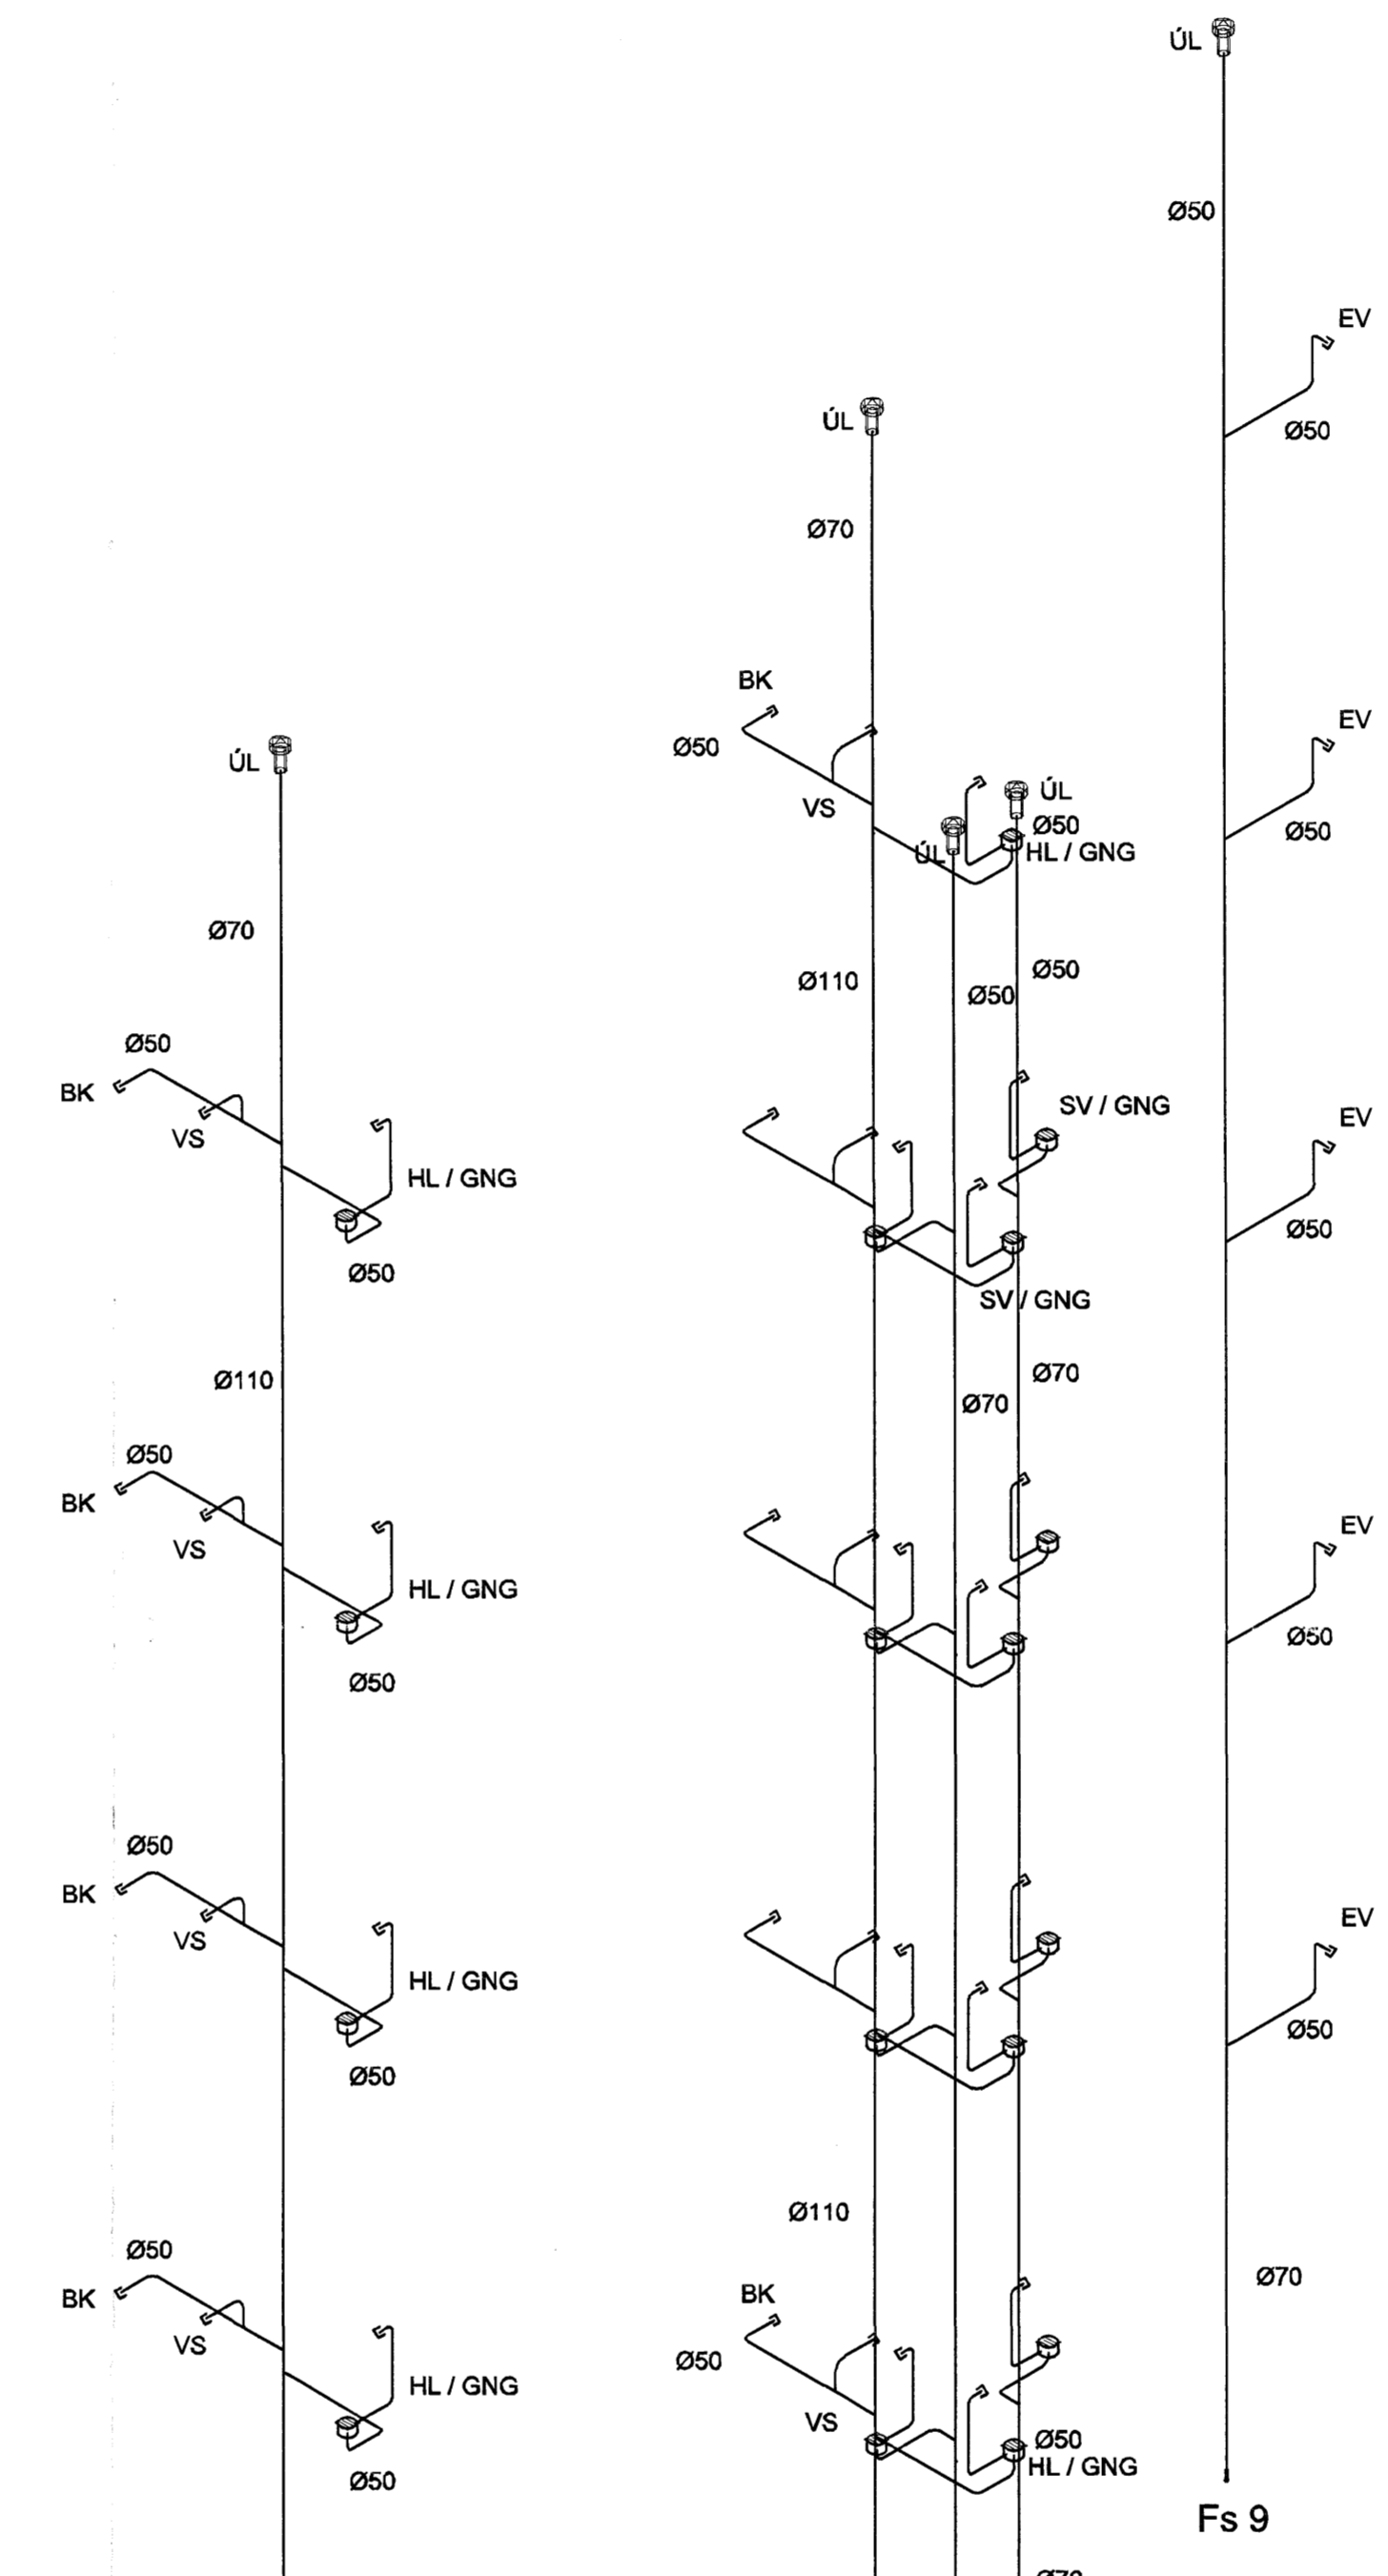

Fs 8

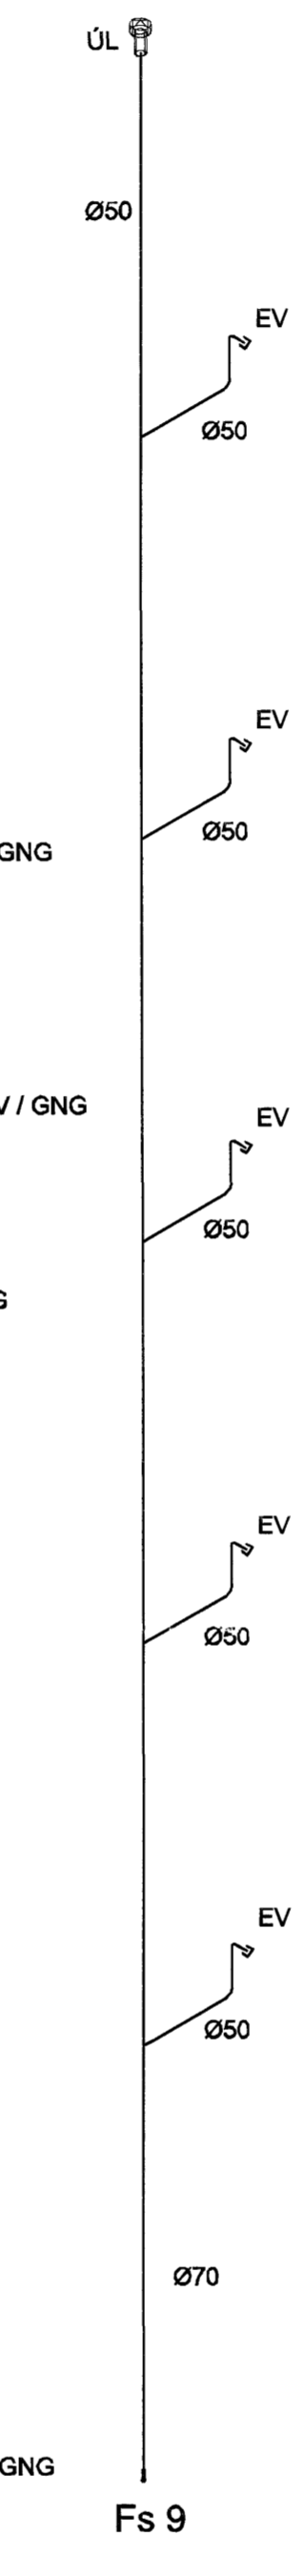

Fs 9

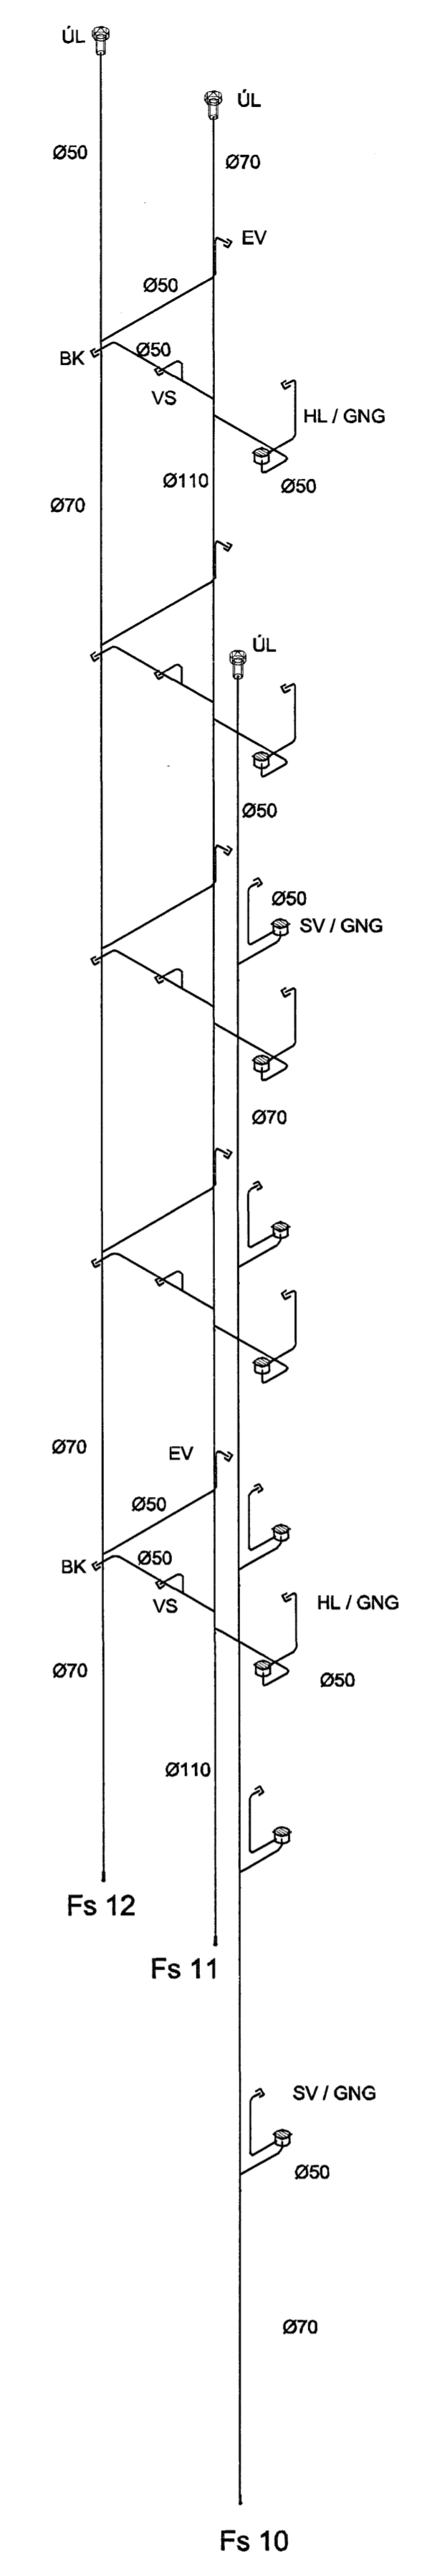

Fs 10

Fs 11

Fs 12

SKIPALÓN 23

Samþykkt þann 23. JAN. 2007

Byggingaálfurinn / Hafnarfirði
F.h. Sigurbjartur Halldórsson

Úp. Daga. Skýring. Herra 07/15/10

VSB

VERKFRÆÐISTOFA

BEJARHRAUN 20 · 220 HAFNARFJÖRDUR · PÓSTNET: 710796-2990
vsk@vsb.is · Sími 585 9600 · Fax 585 9601

Vinnuáfangið: SKIPALÓN 23 HAFNARFIRÐI

Vinnsla: Lagnir Frænnislagirnir Rúmmynd

Handa	Titill	Virkni	Kvæði	Síða
BL	BL	SAS	1:50	/ A0
Daga	Vinnu	Skýring	Daga	
15.12.2006	06926	P21		

VSB 06926/2006 - Skýring 23. JAN. 2007 - Rúmmynding