


- TÆKJALISTI**
- 01 STÖPPLÖK Ø15
 - 02 HITABLÁSARI
 - 03 STÖPPLÖK Ø15
 - 04 HITABLÁSARI
 - 05 HITABLÁSARI
 - 06 HÍFTÆMING
 - 07 STÖPPLÖK Ø15
 - 08 STÖPPLÖK Ø15
 - 09 SÚLAÞYKKURLOK Ø15
 - 10 STÖPPLÖK Ø15
 - 11 STÖPPLÖK Ø15
 - 12 HITABLÁSARI

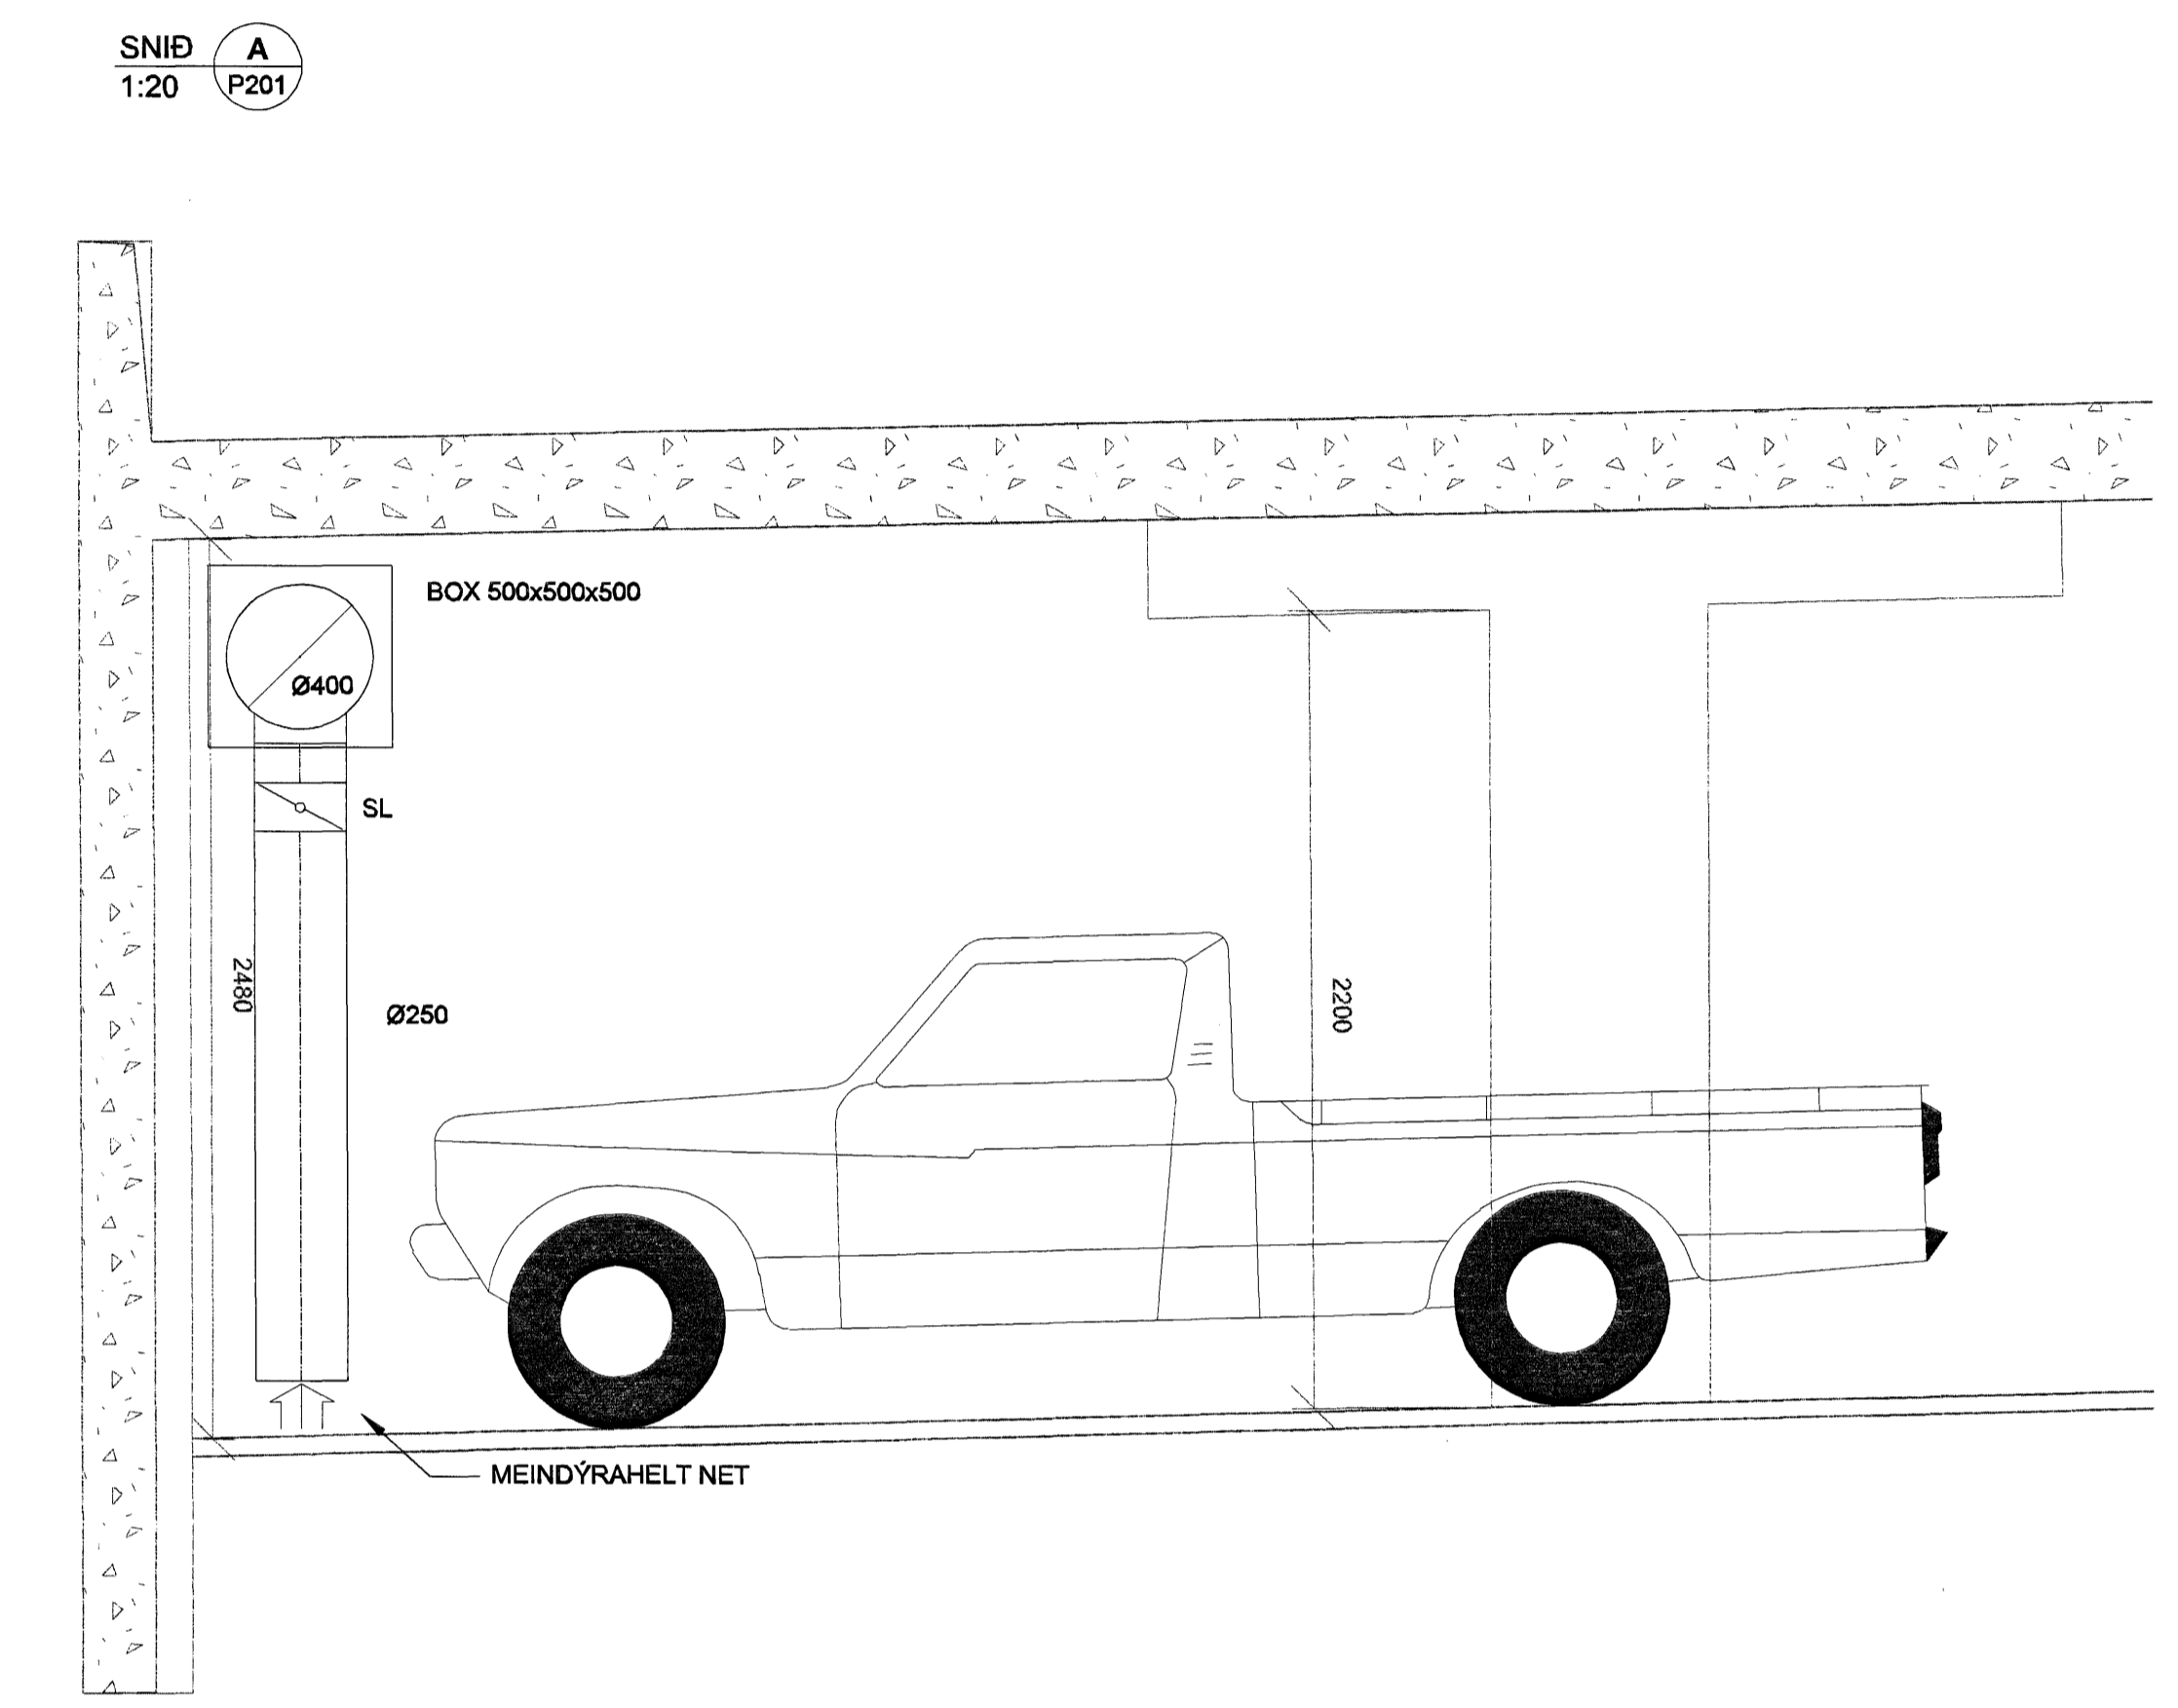

SKIPALÓN 23

Sampykka þann
25 JAN. 2007

Útg. Daga: Skipting

VSB
VERKFRÆÐISTOFA

BEJARHARLAN 20 · 220 HAFNARFJÖRDUR · PÓSTNÚT. 710769-2899
vsb@vsb.is · Sími 555 8655 · Fax 555 8619 · www.vsb.is

Verktali: SKIPALÓN 23
HAFNARFIRÐI

Verktali: Lagnir
Heimilættis- og hitalagnir, Loftþræsing
Grannmynd

| Hannað | Teknað | Yfirskoð | Kvarð | Síða |
|------------|----------|----------|-------|------|
| BL | BL | SAS | 1:50 | / A0 |
| Daga: | Verkefni | Tekning | Ögla | |
| 15.12.2006 | 06826 | P201 | - | - |

V:\2006\06826\06826_P201.dwg