


DÆMI UM FRÁGANG Á SKÁSTÍFUM Í NIDURTEKNU LOFTI

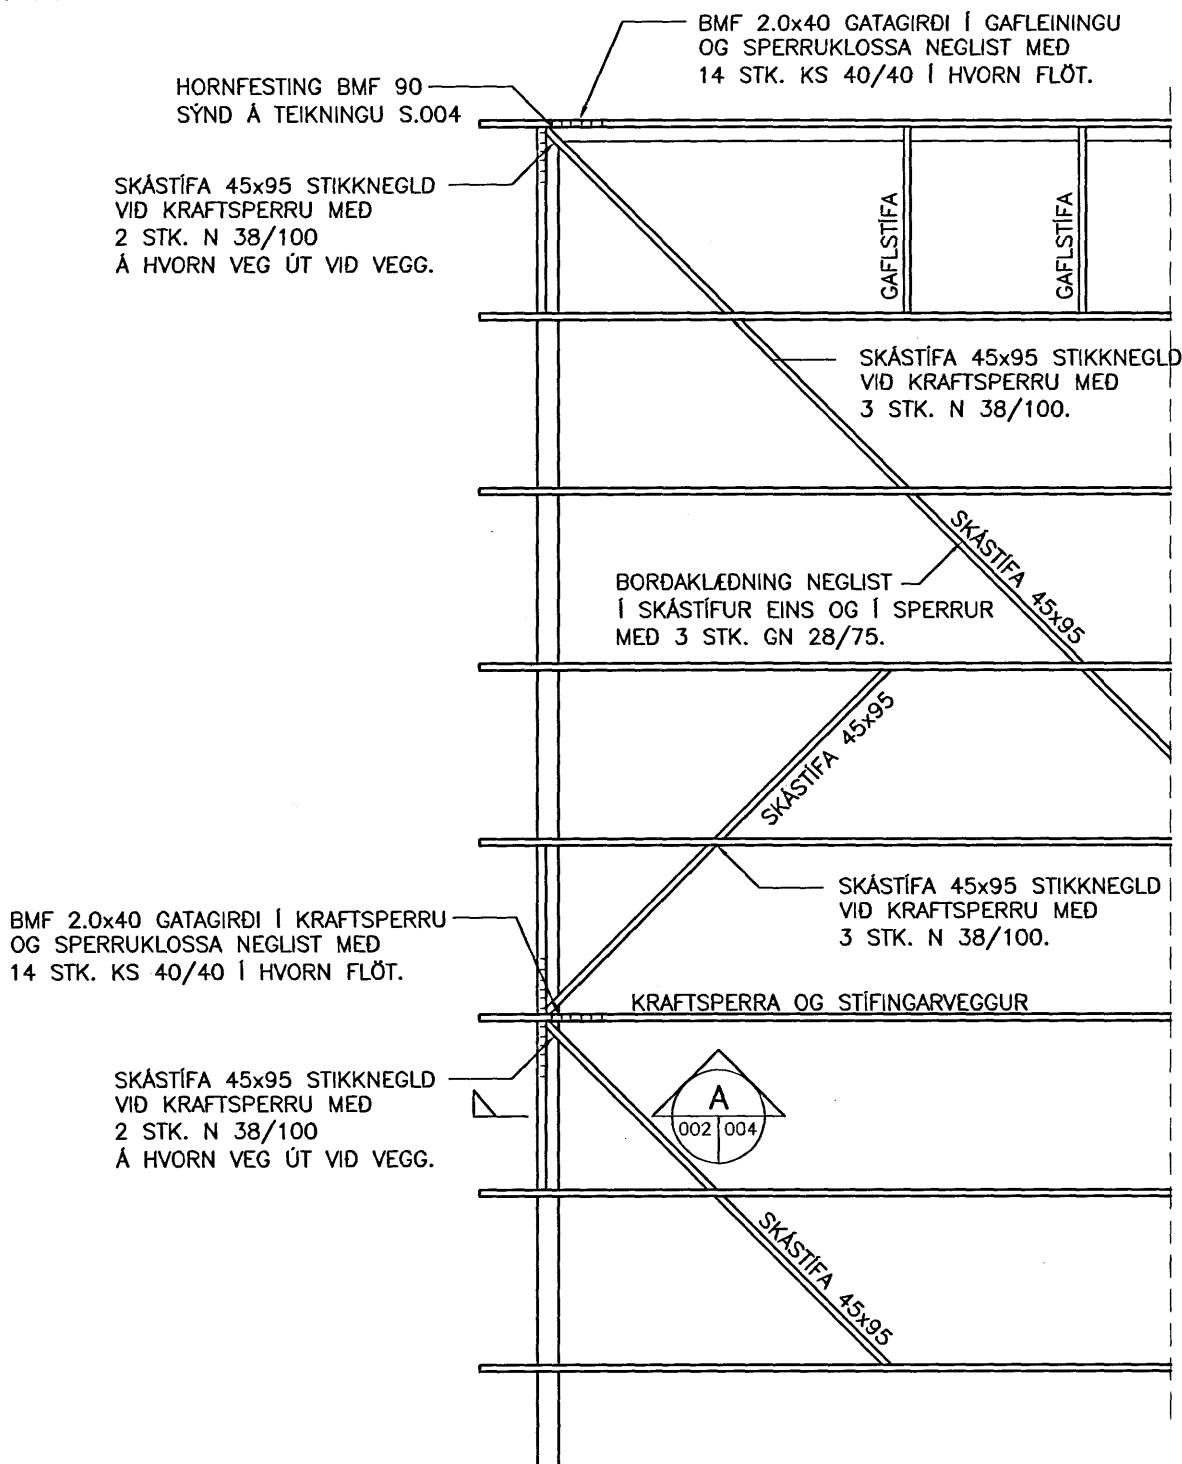

AUSTURVEGI 69 800 SELFOSSI
SÍMI 482 3850 FAX 482 3851
NETFANG sghus@sghus.is
VEFFANG www.sghus.is

STÍFUR

GRUNNMYND SKÁSTÍFA		HANNAD:		TEIKNAD:		DAGSETNING:		ÚTGÁFUNÚMÉR:	
MKV:	1:50	T.ELLERT	T.ELLERT	14.08.2006	1				
MKV:		SKRÁARNAFN:	SAMPYKKT:			TEIKNING NÚMÉR:			
MKV:		VEGGIR.dwg			S.002				