



VEGGUR 1

VEGGUR 2

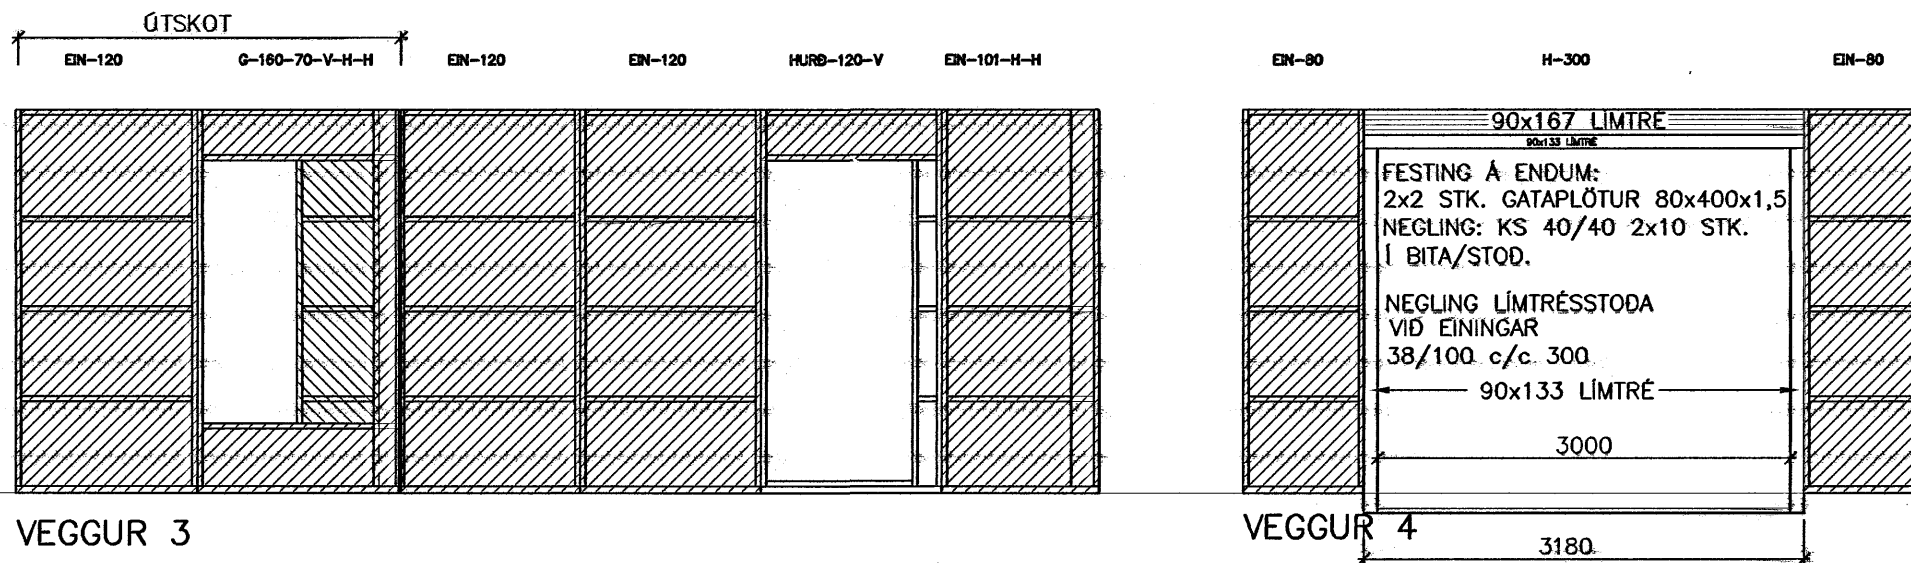


VEGGUR 3


VEGGUR 4

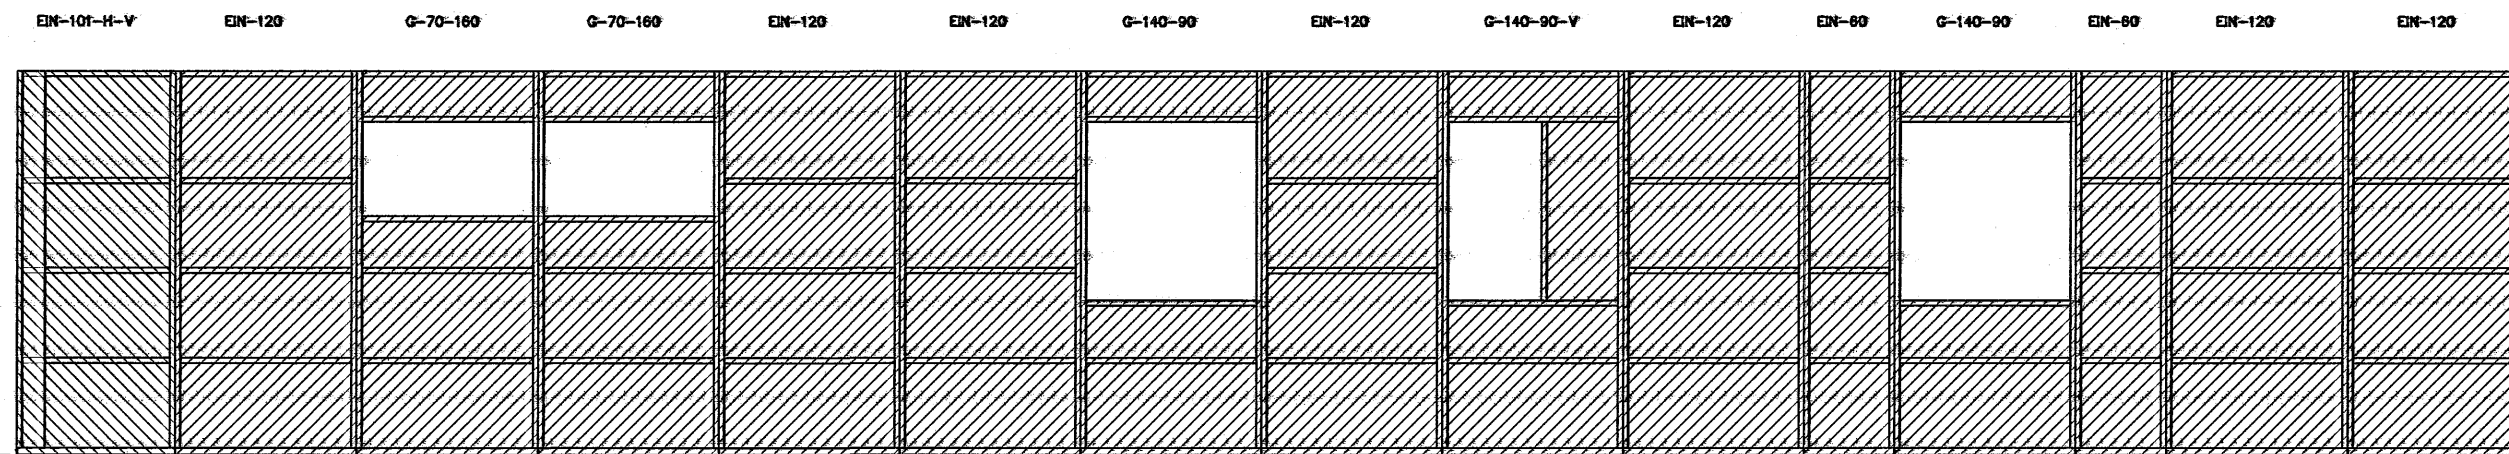

VEGGUR 5

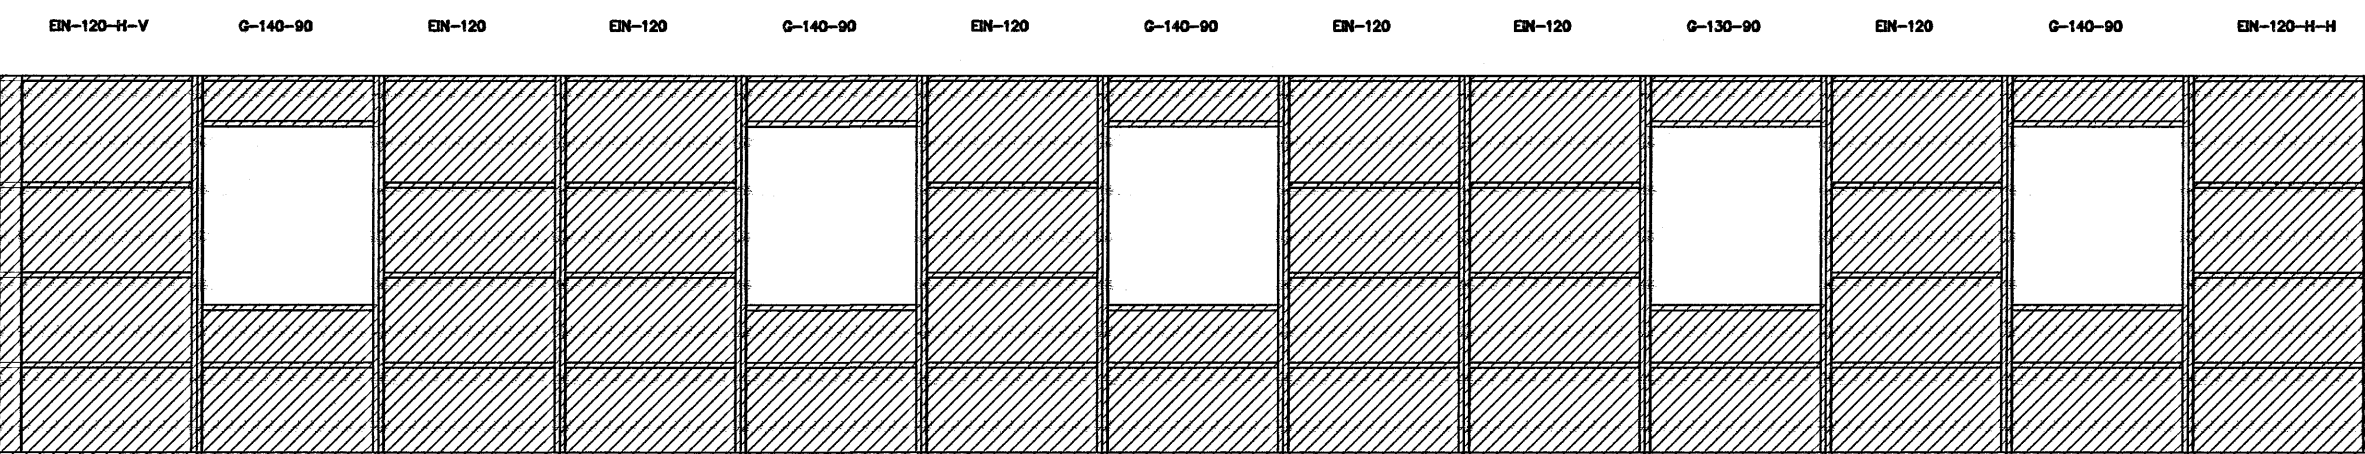

VEGGUR 6

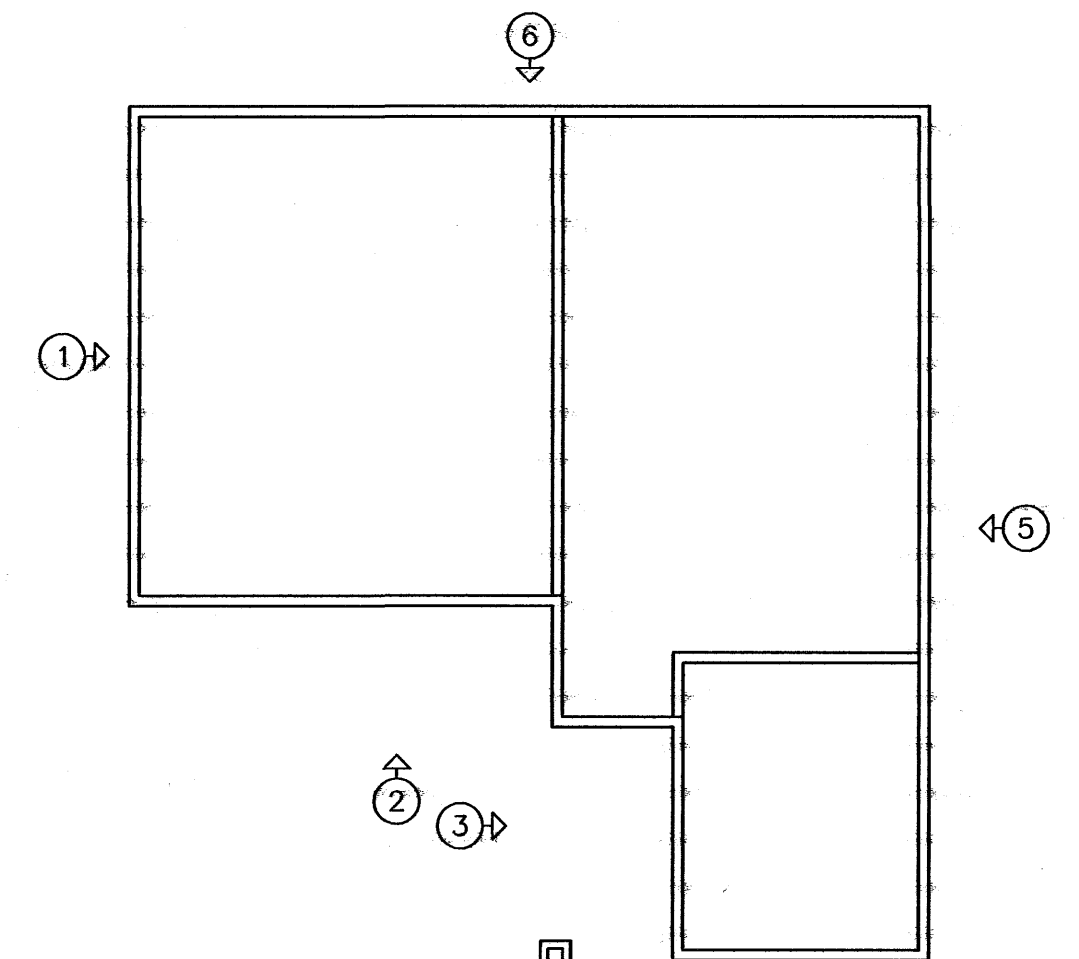

Samþykkt þann

07 FEB. 2007

Byggingafræðingur í Hafnarfirði
F.h. Sigurjónar Halldórssón



VERKFRÆÐISTOFA ÁRBORGAR ehf.
AUSTURVEGI 69 800 SELFOSSI
SÍM 480 4900 FAX 480 4801
www.verkarborg.is verkarborg@verkarborg.is



AUSTURVEGI 69 800 SELFOSSI
SÍM 482 3850 FAX 482 3851
NETFANG sghus@sghus.is
VEFFANG www.sghus.is

KVISTAVELLIR 7 Hafnarfirði

BURDARVIRKI:	MKV:
ÁSÝND VEGGJA	MKV: 1:50
MKV:	
HANNAÐ: F. ELLERT TÓMASSON	TEIKNAD: LAURA APARISI
VERKNUMÉR: 6074	SKRÁRNAMN: 6074-as.dwg
DAGSETNING:	TEIKNING NÚMÉR:
08.01.2007	213