
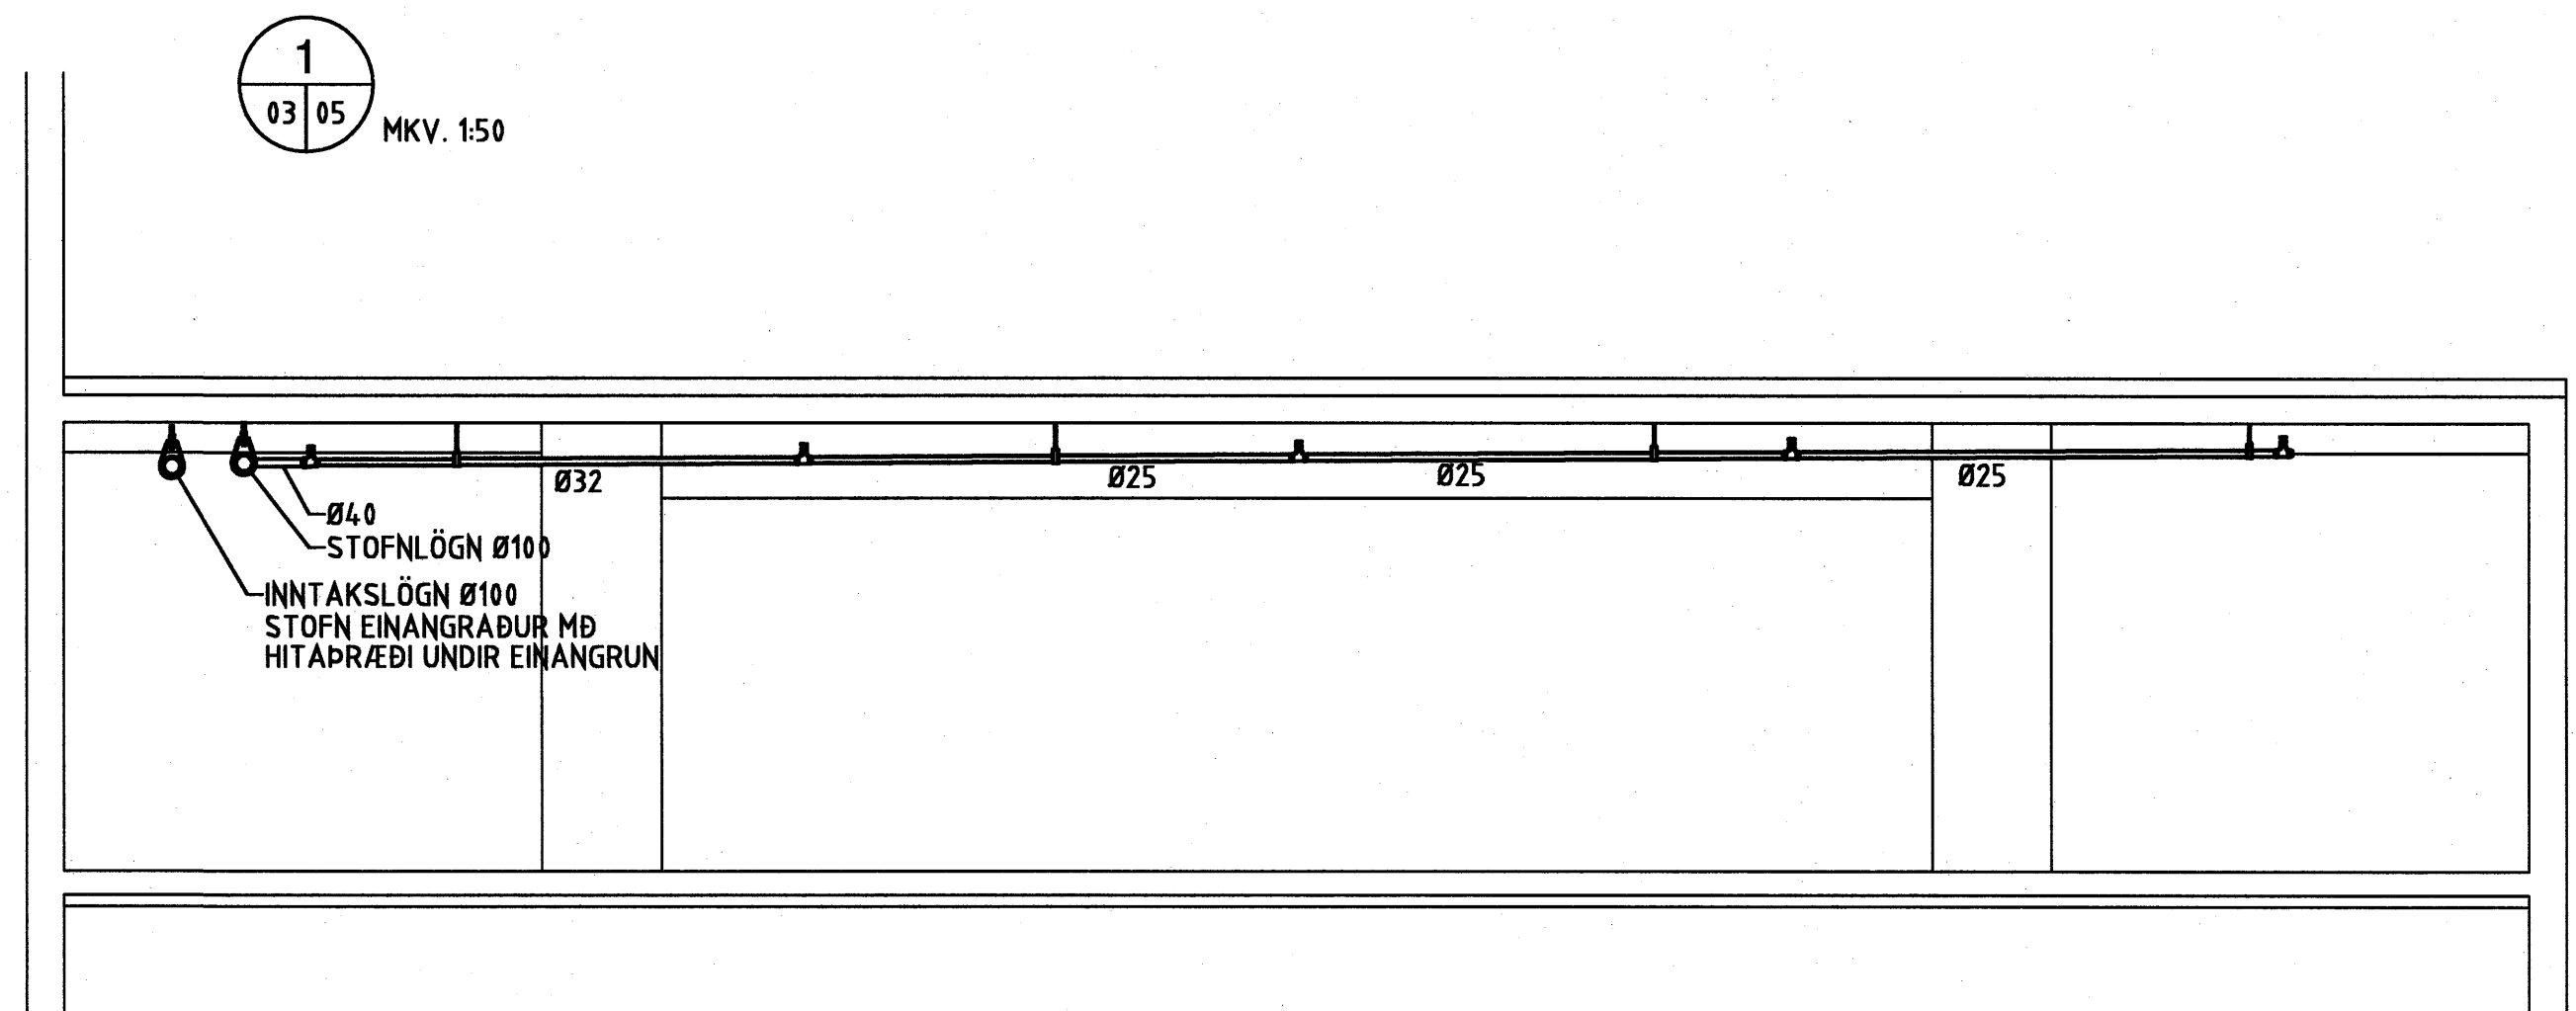


ÁRITUN BYGGINGARFULLTRUA

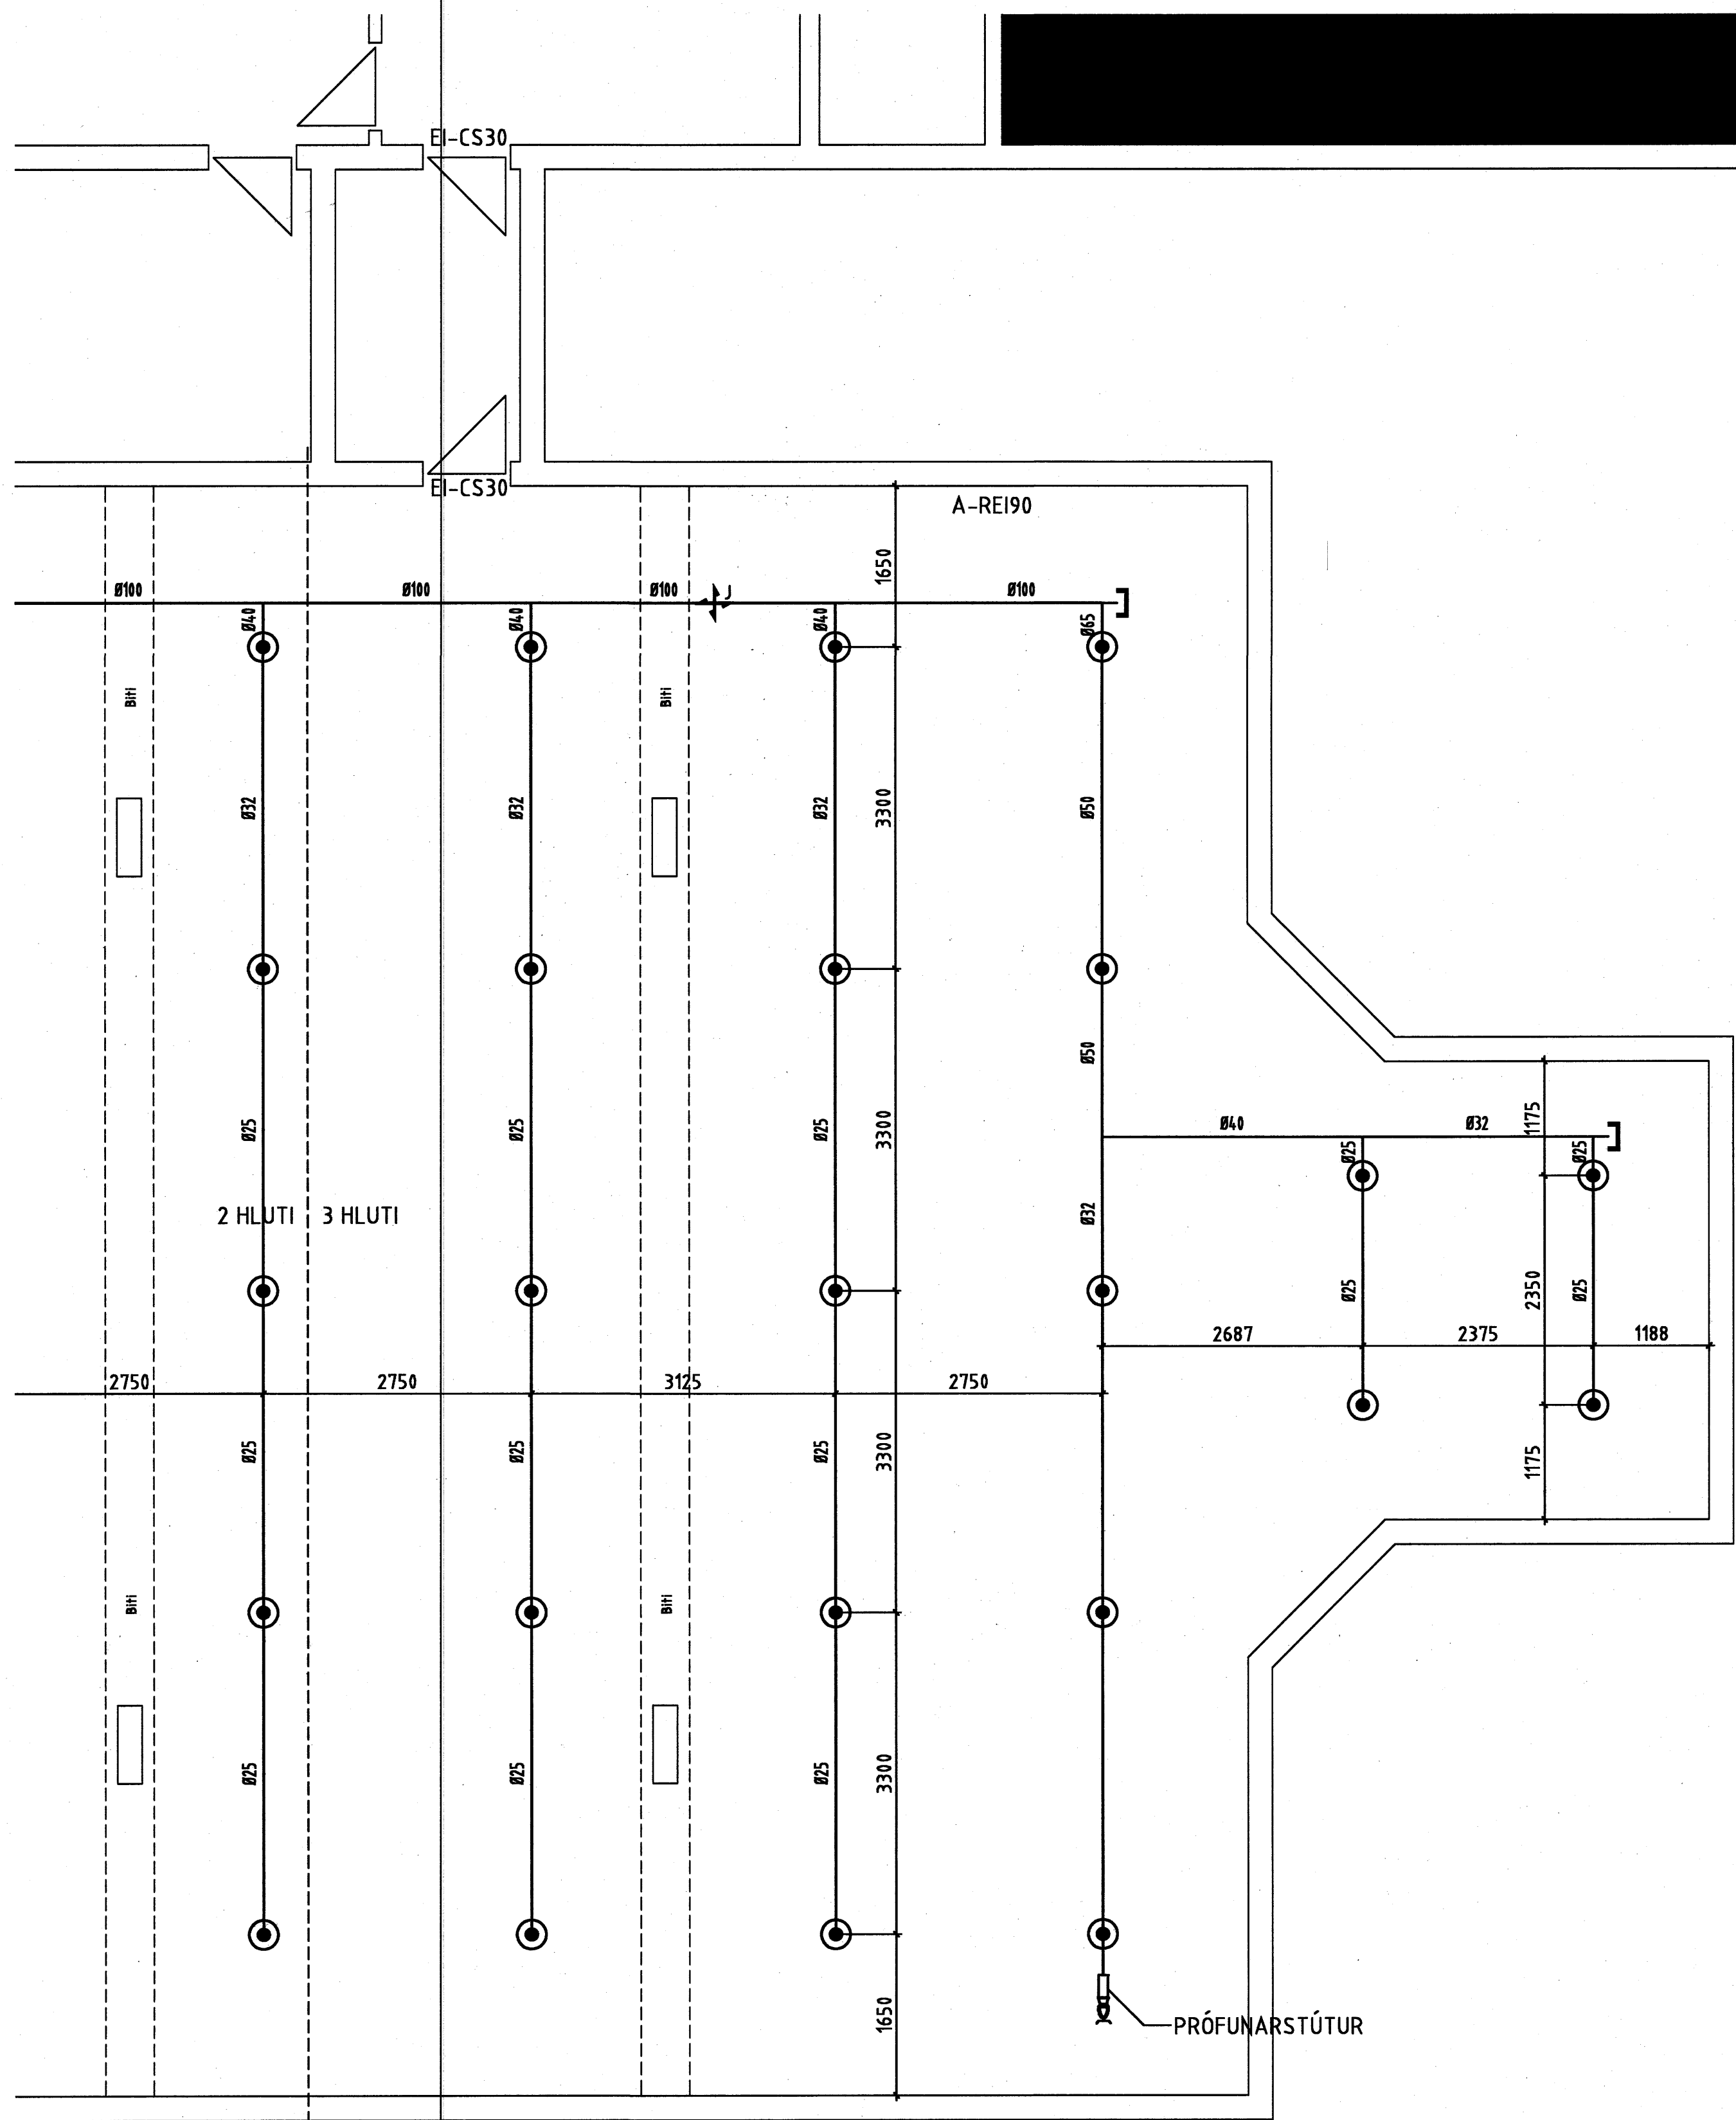

ÁRITUN ADALHÖNNUDAR: *[Signature]* KT 10550-4789

NR	DAGS.	BREYTING	SAMB.

ferill
VERKFRÆÐISTOFA

FLATAHRAUN 1 HAFNARFJÖRÐUR

VATNSÚÐAKERFI
GRUNNMYND BÍLAGEYMSLU, 3 HLUTI
SNID 1

MKV 1:50	TEKNI/HÖNN DAG/DAG	DAGS ÚTG 08.11.06	TEKNI NÚMÉR 1079-7-05
ÁRITUN HÖNNUDAR <i>[Signature]</i>	KT 01034	SAMB.YKKT 1055	
HÖNNUDUR BREYTINGAR	DAGS BREYTINGAR	BREYTING NR	

Ferill ehf. Mörkin 1 108 Reykjavík Sími: 575-1600 Fax: 575-1601 Netfang: ferill@ferill.is