


1 2 3 4 5 6 7 8

A B C D E F G H

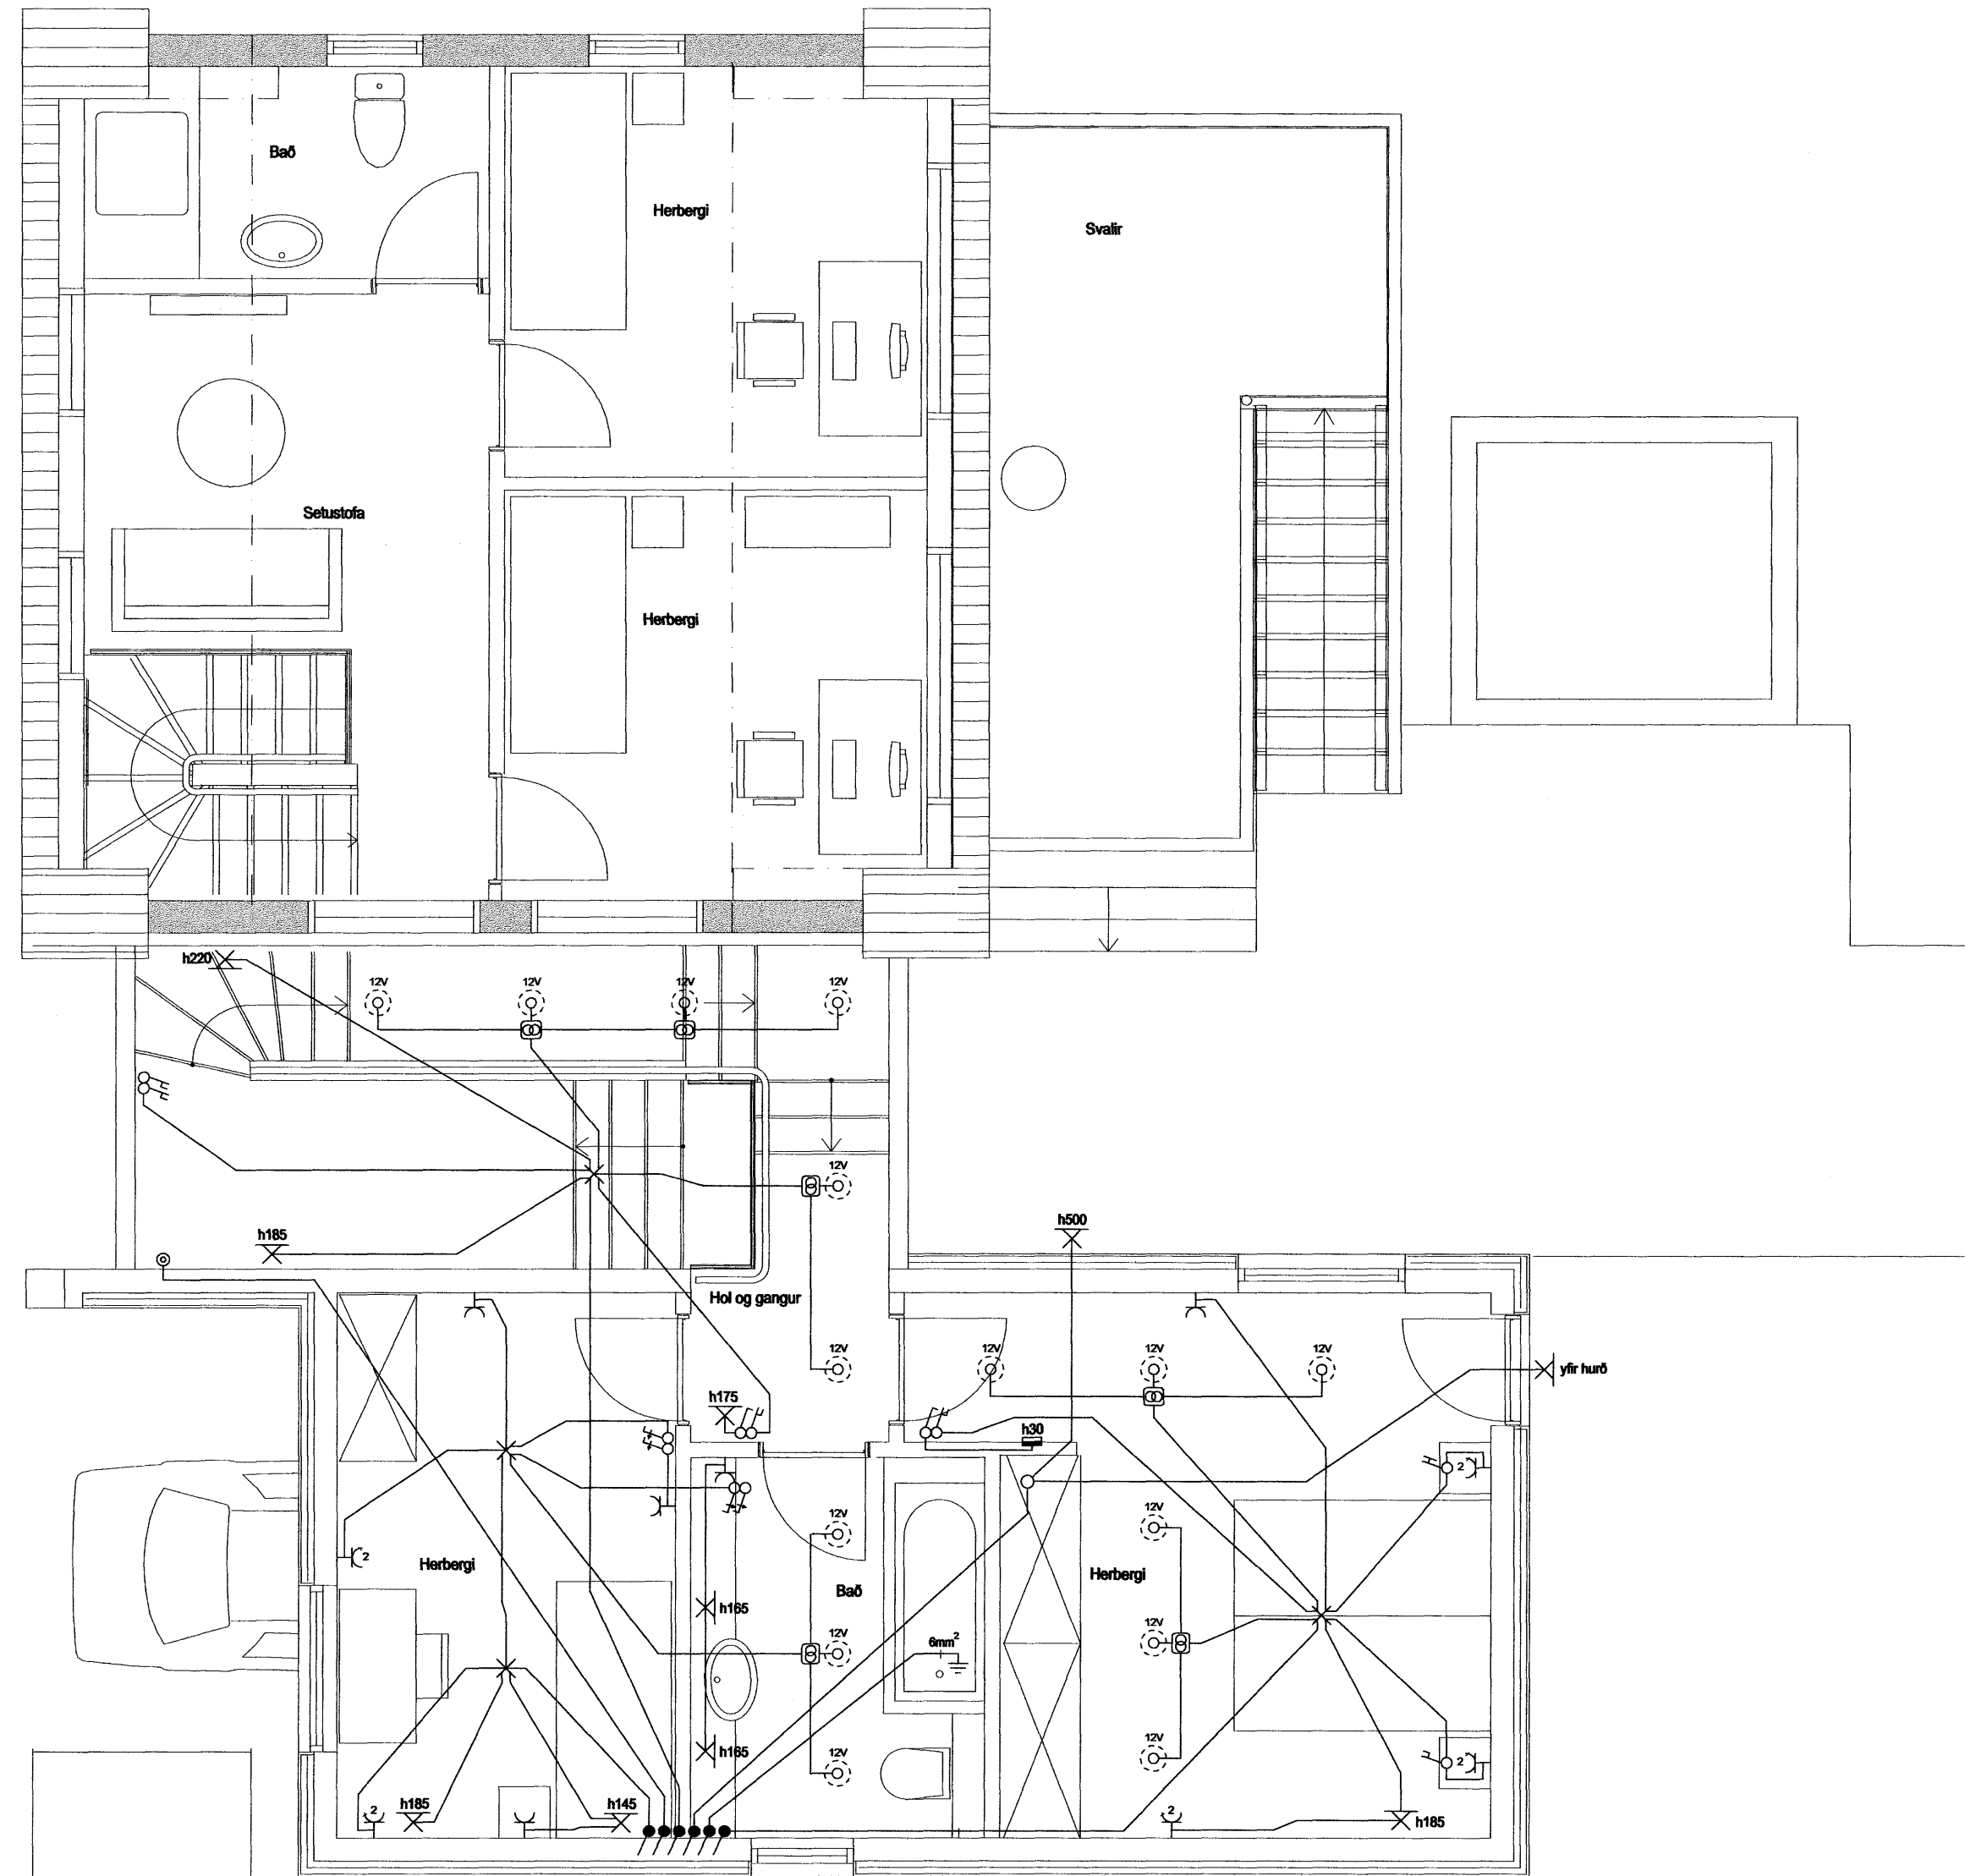

HELGI KR. EIRÍKSSON RAFLAGNAHÖNNUN

Helgi Kr. Eiríksson

KT. 110156-2789

SKIPHOLT 37, 108 REYKJAVÍK S:568-8388
E-MAIL: TEIKN@LUMEX.IS

DAGS. 02.03.2006
TEIKN. NR. AR-0
VERKHLUTI GRUNNMÝND 3. HÆÐ
MKV. 1:50

SÍÐA NR. 2 AF 3
TÖLVUHEITI GRHAMARSBRAUT12
BREYTING A
BREYTING B

HANNAD HKE
TEIKNAD PHS
YFIRFARIÐ HKE

VERKEFNI HAMARSBRAUT 12
RAFLÖGN RAFLÖGN

1 2 3 4 5 6 7 8