

Hönnuður: \_\_\_\_\_

Breytingar:

- 
- 
- 
- 
- 
- 
- 

Hönnuður:

*Handwritten signature*

Gunnar E. Sveinsson

Yfirfarir:

*Handwritten signature*

Gunnar E. Sveinsson

Samþykkt: Davíð E. Sölvgsson

Kr: 100356-3339


*Handwritten signature*



Grensásvegur 3  
108 Reykjavík  
Sími 520 9900  
Fax 520 9801  
www.rts.is

Fjölbýlishús  
Skipalón 27  
220 Hafnarfirði

Smáspenna  
Pak  
Mkv: 1:50

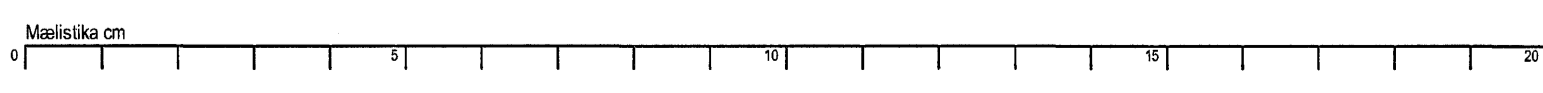

83-2000-1-  
21.12.2006  
063001 A