

Adalhönnuður: \_\_\_\_\_

Inntakspipur:  
 Heimtaug Orkuveitu 75mm  
 Pipur fyrir lóðarlýsingu 2x32mm  
 Fjárskipti 2x50mm

8003  
 12138  
 T0.0

MELABRAUT

Breytingar:

- 
- 
- 
- 
- 
- 
- 

Hönnuður:

Gunnar E. Sverrisson  
 Yfirfarð: *[Signature]*  
 Gunnar E. Sverrisson

Sambýkt: Davíð E. Skjalgsson Kt: 100356-3339




Grensásvegur 3  
 108 Reykjavík  
 Sími 520 9900  
 Fax 520 9901  
 www.rts.is

Fjölbýlishús  
 Skipalón 27  
 220 Hafnarfirði

Afstöðumynd

Mkv: 1:500

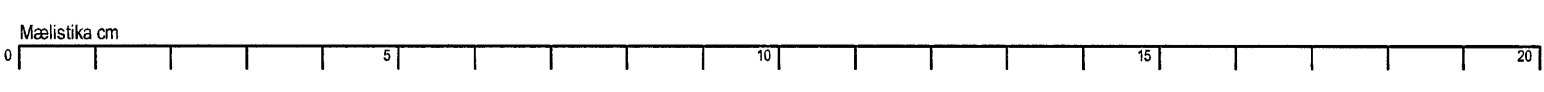

83-2000-1-  
 21.12.2006

xx0301 A