

Hönnuður: \_\_\_\_\_

Breytingar:  
 —  
 —  
 —  
 —  
 —  
 —


Hönnuður: *M. G.*  
 Gunnar E. Sveinsson  
 Yfirlit: *ES*  
 Gunnar E. Sveinsson  
 Samþykkt: Davíð E. Sólvason *[Signature]* Kt: 100356-3339



Grensásvegur 3  
 108 Reykjavík  
 Sími 520 9900  
 Fax 520 9901  
 www.rts.is

Fjölbýlihus  
 Skipalón 25  
 220 Hafnarfirði

Smáspenna  
 Pak  
 Mkv: 1:50

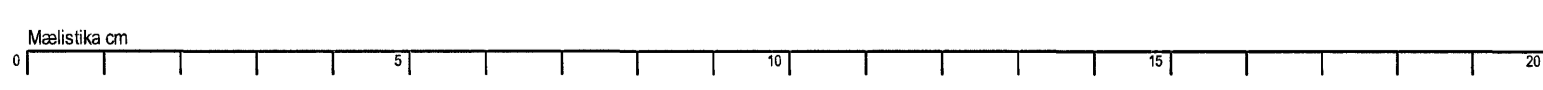

83-2000-1-  
 21.12.2006  
 063001 A