
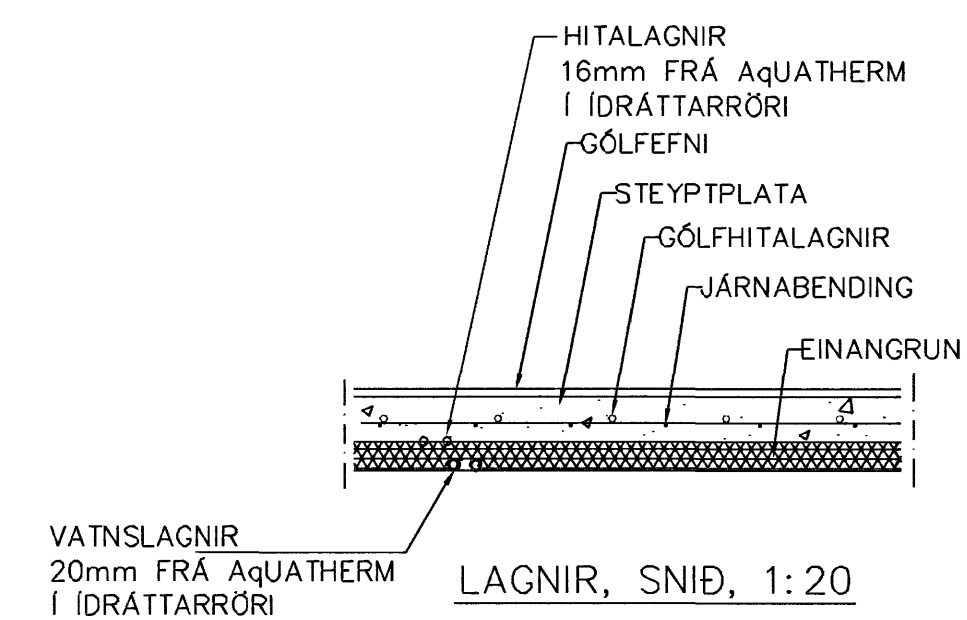


GRUNNMYND 1:50

GÓLFHITALAGNIR
20x2.5 Pe-PEX c/c100 OG 150

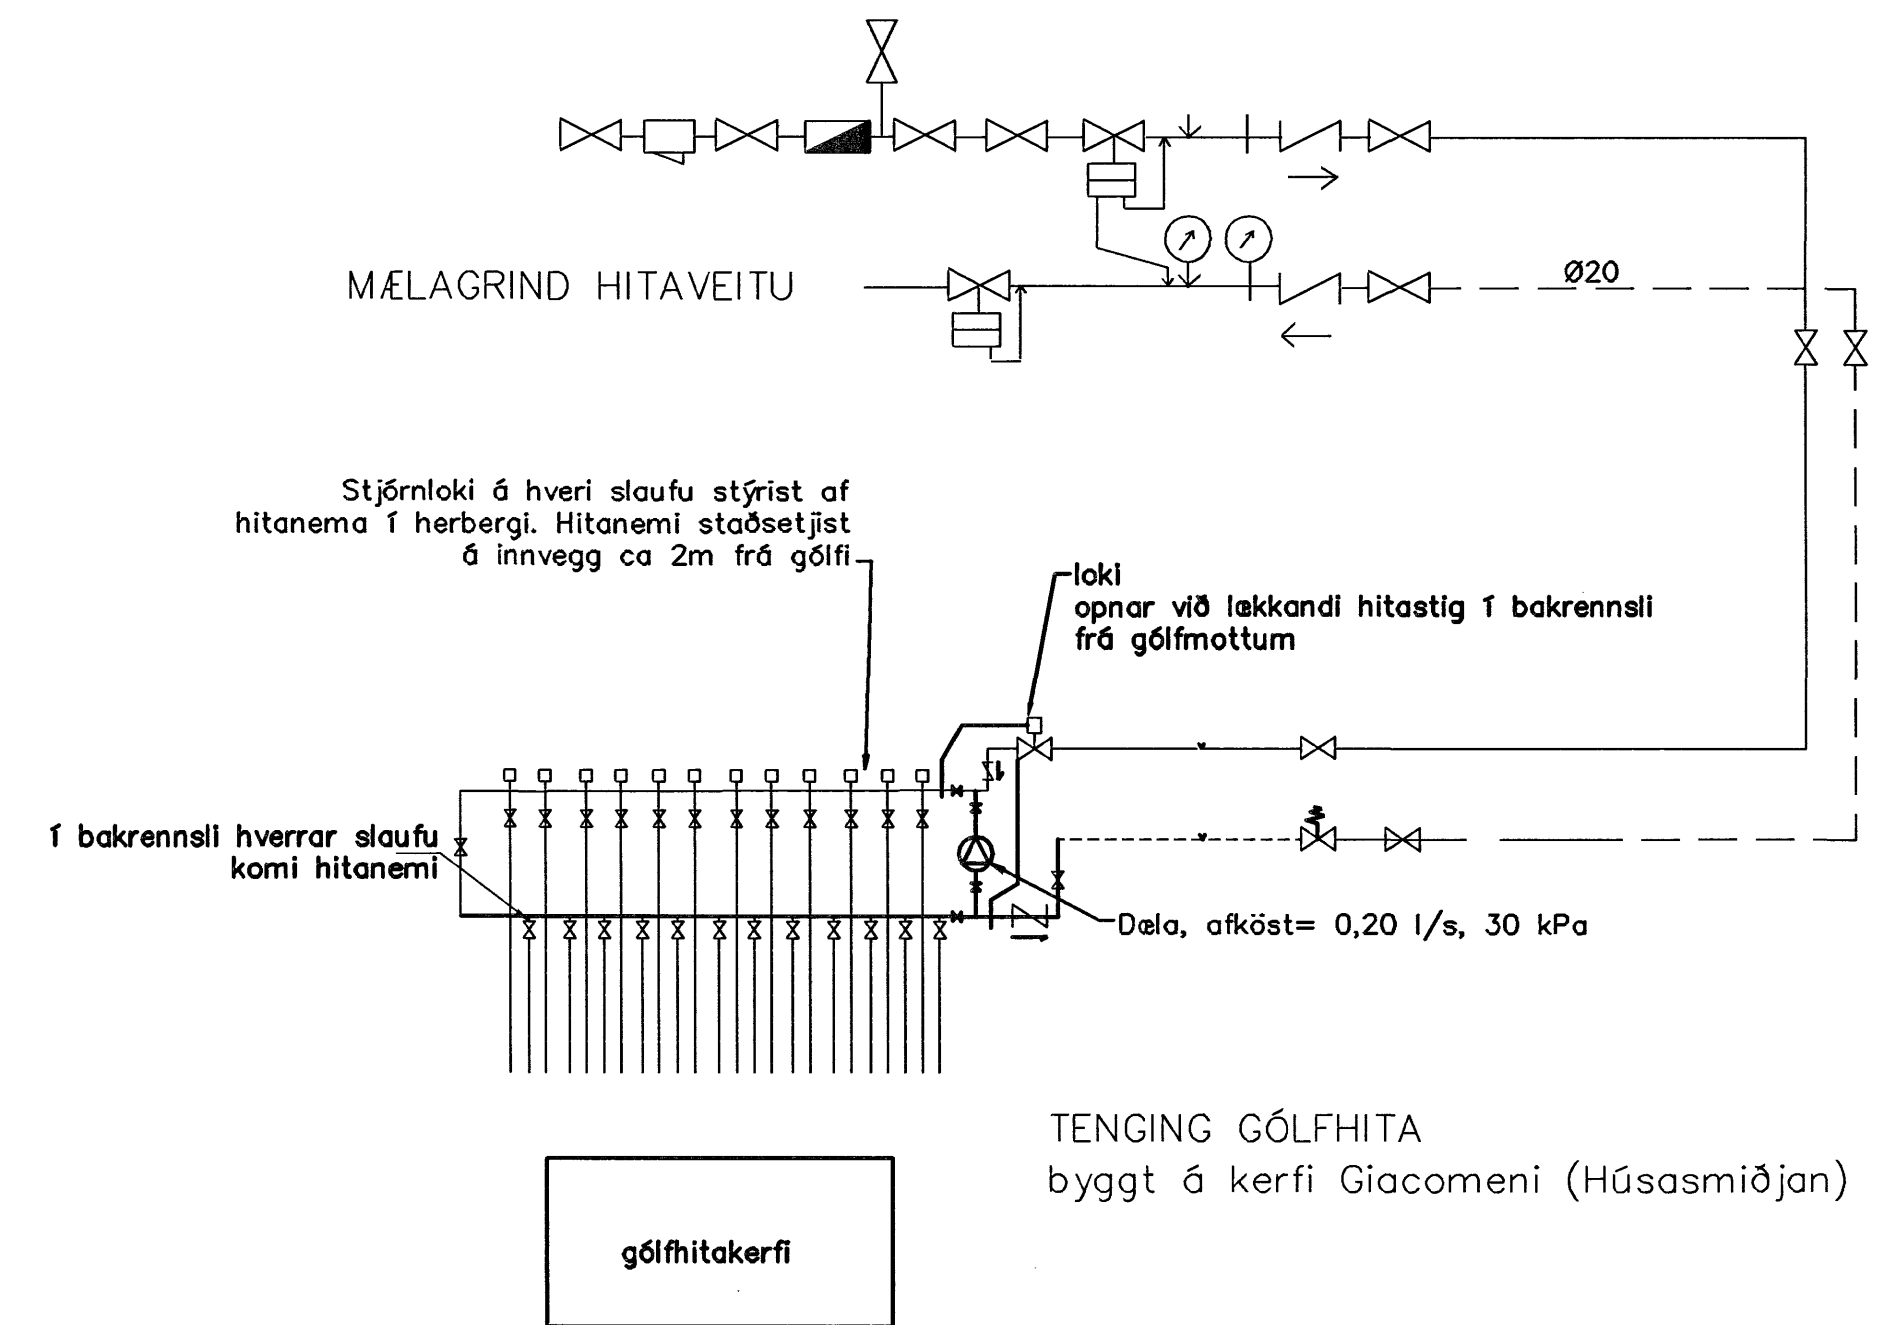

Samþykkt þann
19 FEB. 2007

Byggingafultráðinn í Hafnarfirði
Eh. Sigurbjartur Halldórsson

Br.	Dags.	Eðli breytinga	Sign
KVISTAVELLIR 49 HAFNARFIRÐI			
GÓLFHITALAGNIR			
MKV. 1:50 1:20			
DAGS. JAN. 2007			
VERK NR. 2623			
TEIKN. NR. 2-03			
HANNAD SIG. ÞORLEIFSS. KT. 241148-3009			
TEIKNAD G.H.			
YPIRFARID			
TÆKNIPJONUSTA SIGURDAR ÞORLEIFSSONAR ehf			
STRANDGÖTU 11 220 HAFNARFIRÐI			
SÍMI 555-4255 FAX 565-2875			
E-mail tsth@simnet.is			