
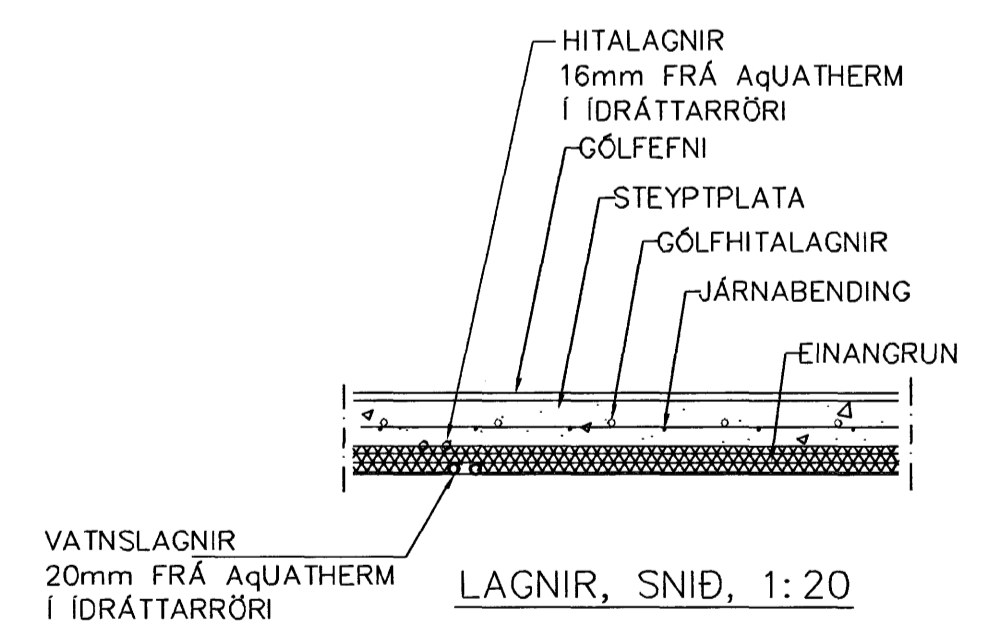


GRUNNMYND 1:50

GÓLFHITALAGNIR
20x2.5 Pe-PEX c/c100 OG 150

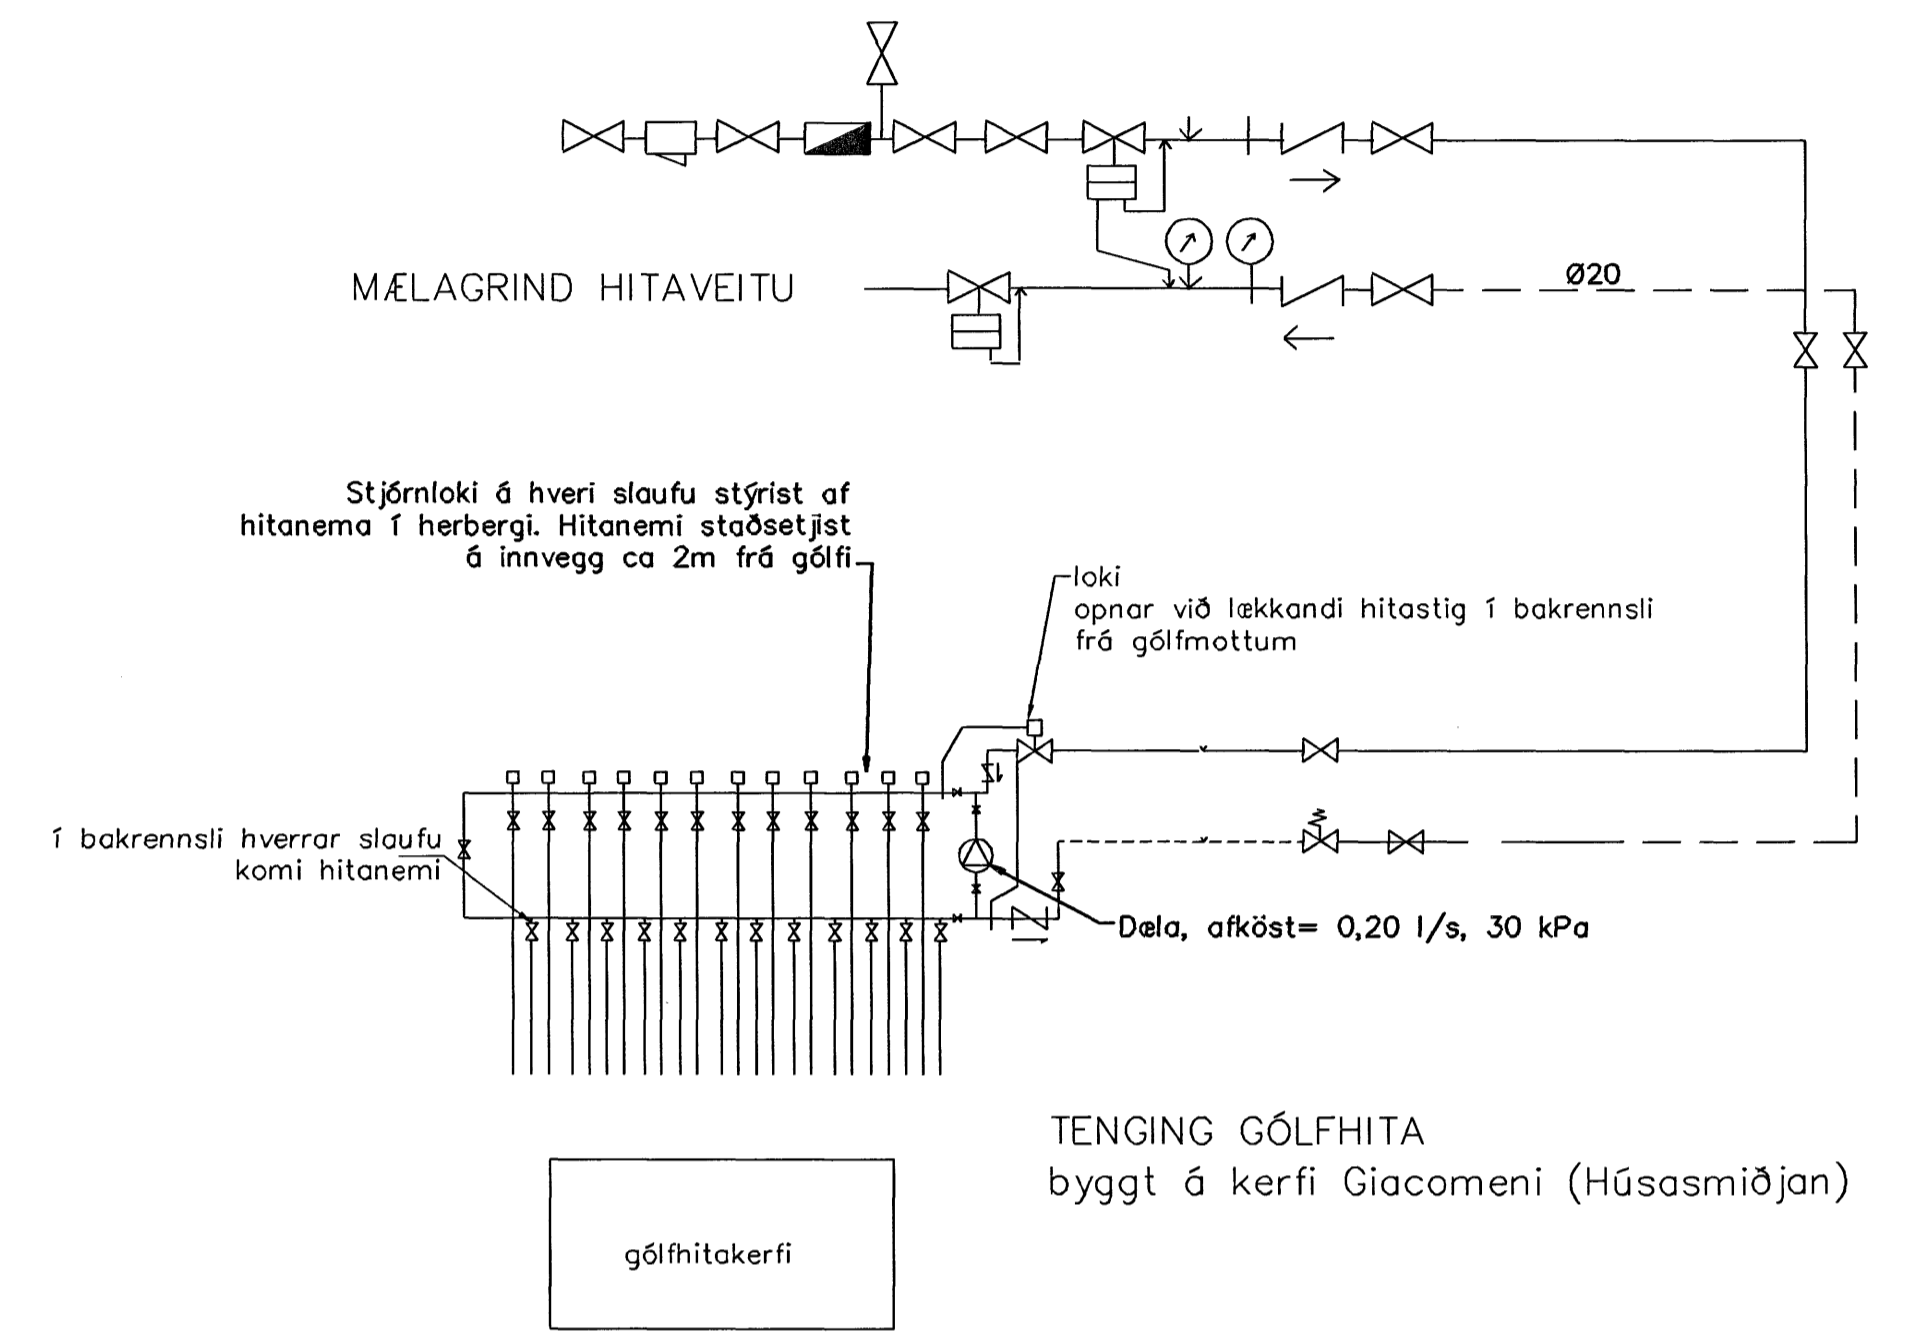

Samþykkt þann
19 FEB. 2007
Byggingaútrúnn / Hafnarfirði
Eh. Sigurbjartur Hallgrímsson

Br.	Dags.	Eðli breytinga	Sign.
KVISTAVELLIR 51 HAFNARFIRÐI			
GÓLFHITALAGNIR			
MKV. 1:50 1:500			
DAGS. JAN. 2007			
VERK NR. 2624			
TEIKN. NR. 2-03			
HANNAÐ SIG. ÞORLEIFSS. KT. 241148-3009			
TEIKNAD G.H.			
YFIRFARID			
TEKNIJÓNUSTA SIGURDAR ÞORLEIFSSONAR ehf STRANDGÖTU 11 220 HAFNARFIRÐI Sími 555-4255 FAX 565-2875 E-mail tsth@simnet.is			