

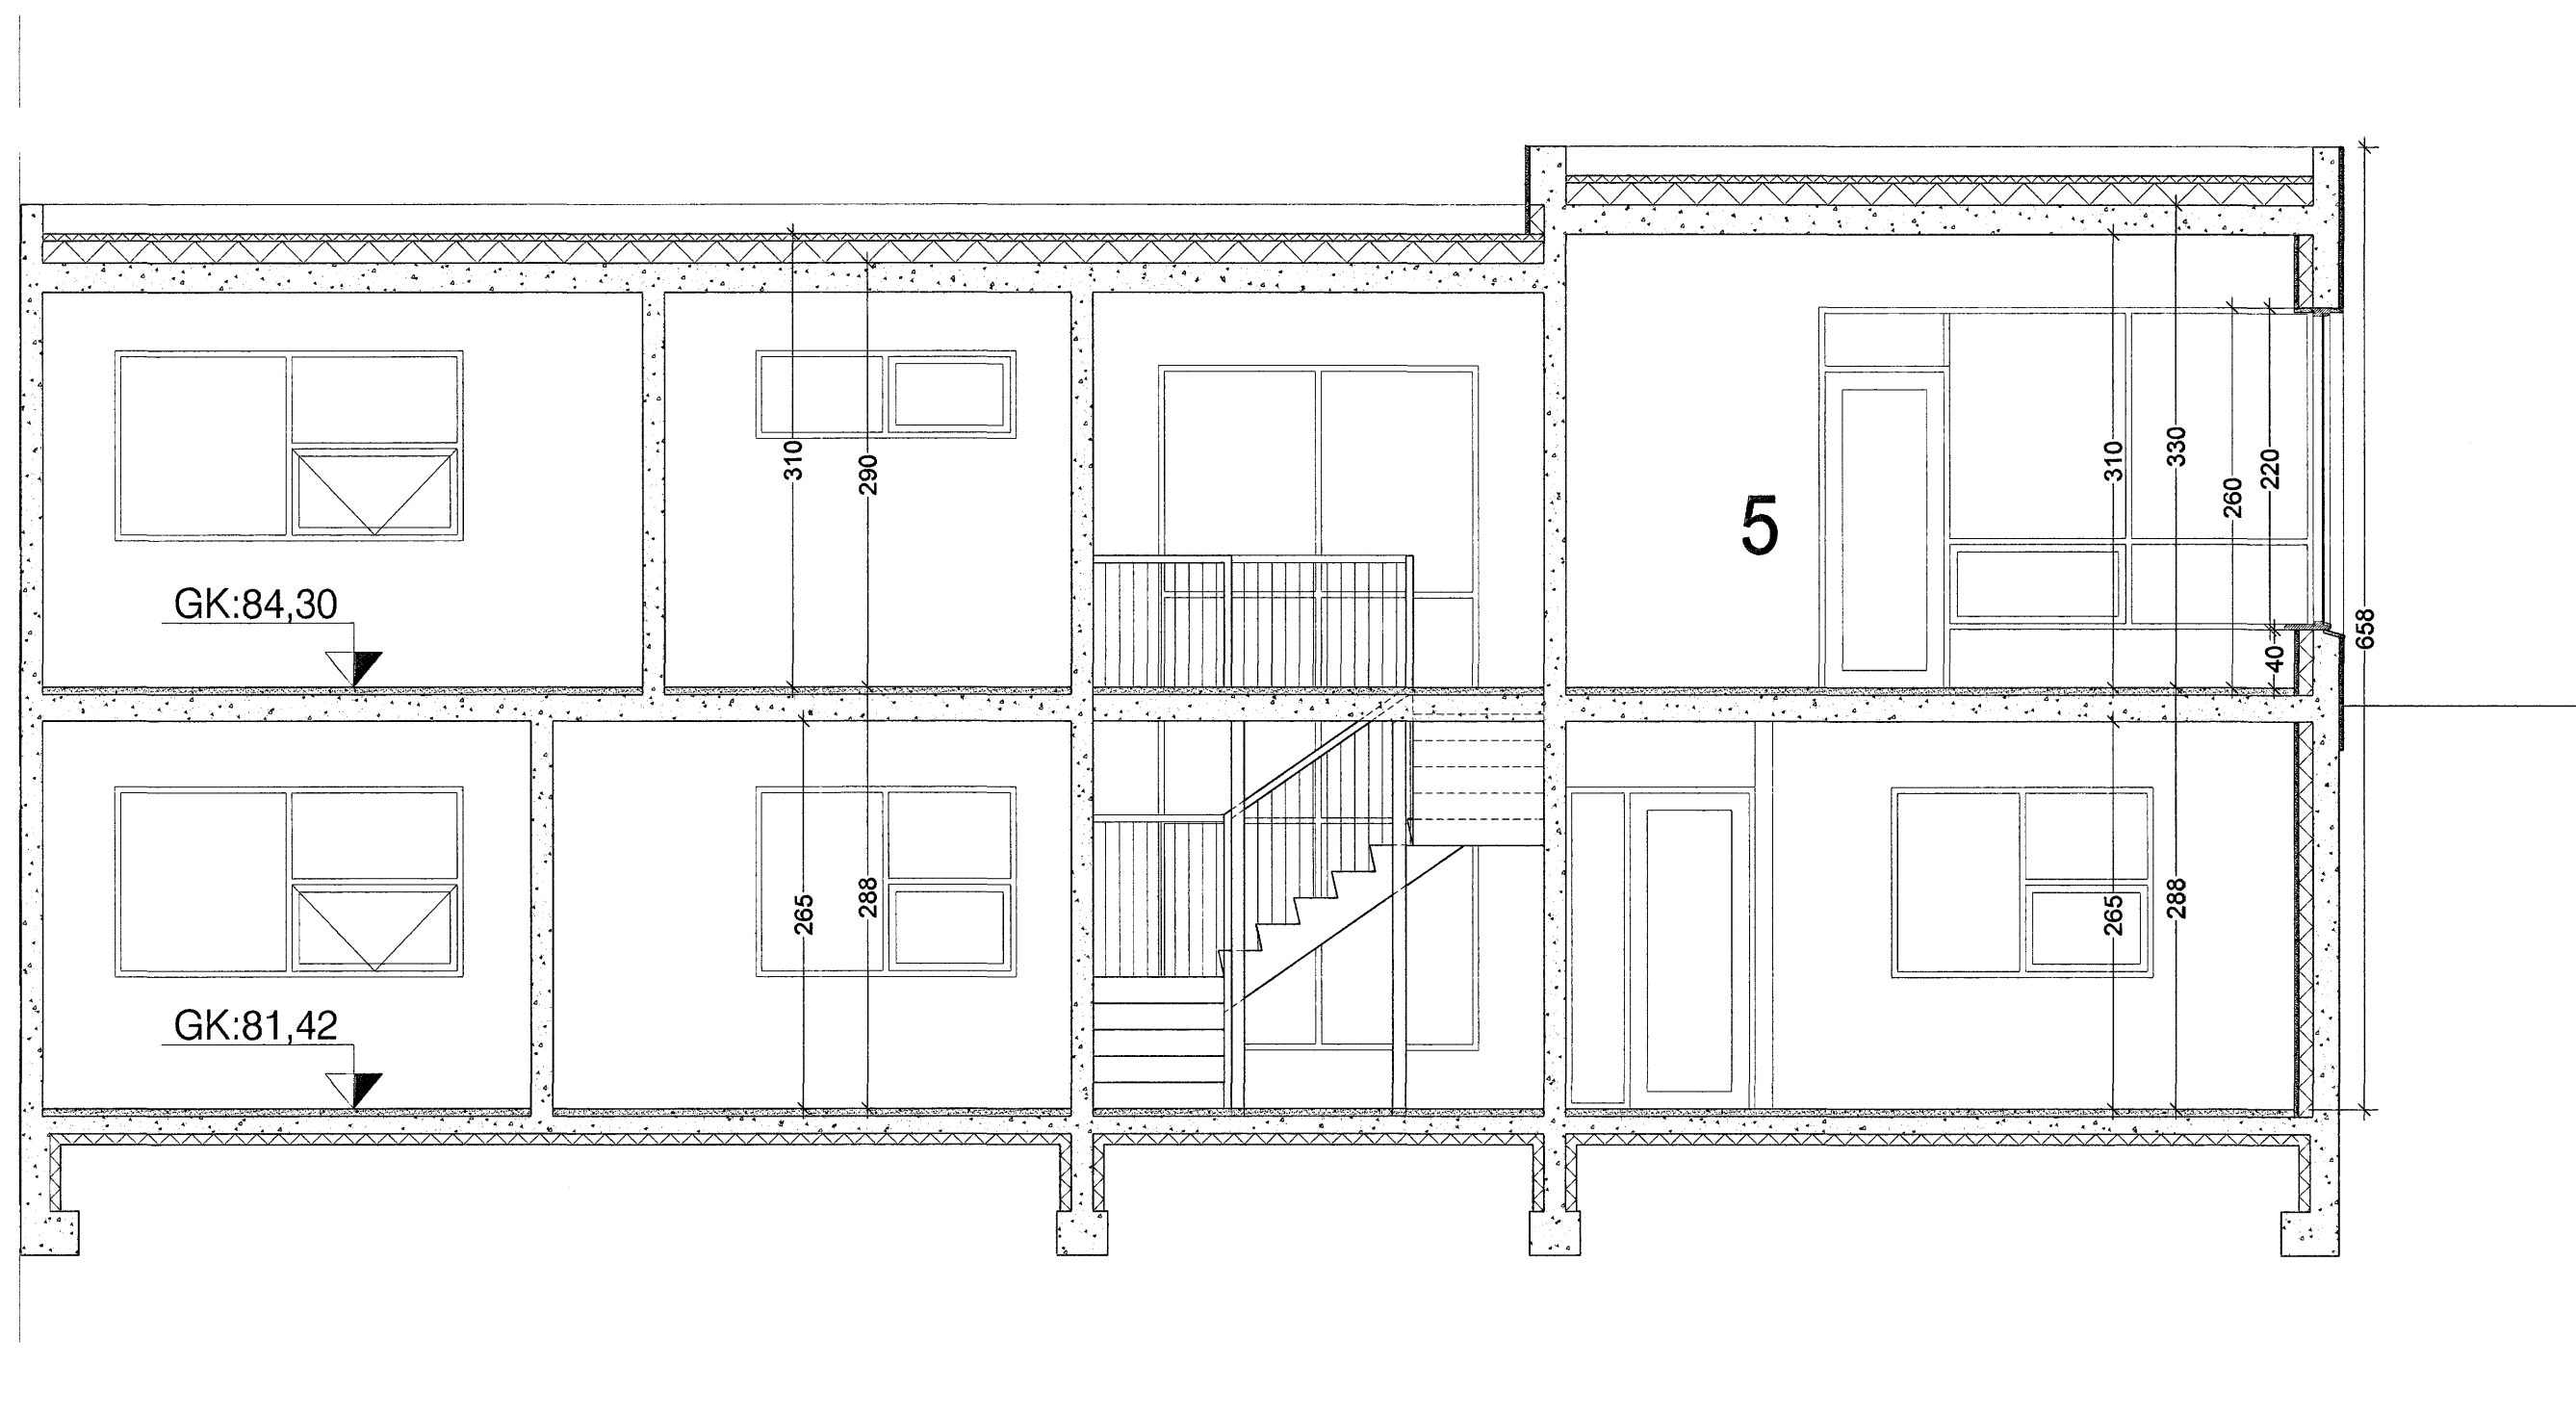


SNEIDING A-A NR. 1-3

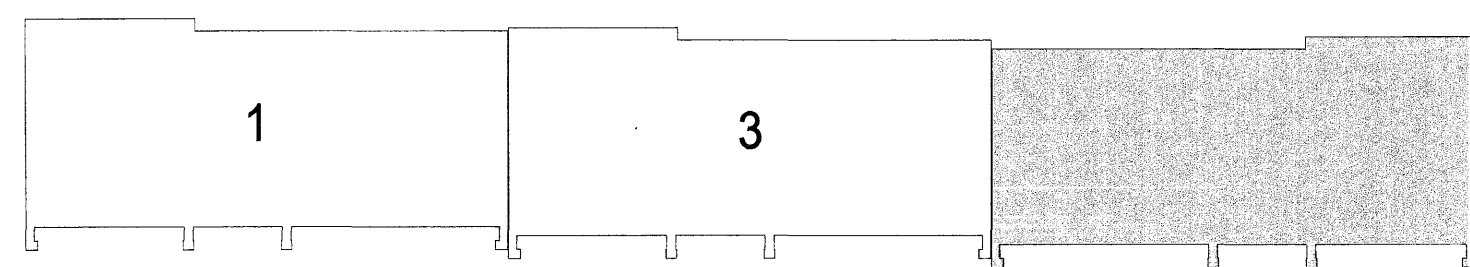

SNEIDING A-A NR. 5

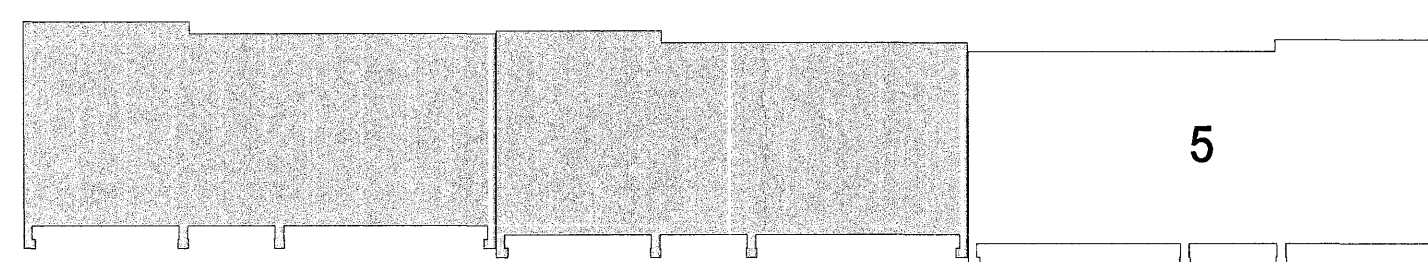

Samþykkt þann
29 FEB. 2007

Byggingafulltrúinn í Hafnarfirði
Eh. Sigurbjartur Halldórsson

Góð hönnun er kjarni málsins

Sigrún Ólaf
SÓLARK-ARKITEKTAR EHF

SÓLARK
ARKITEKTAR
HUGVERKSHÚS

HLÍÐARÁS 1-5


221 HAFNARFJÖRDUR

SNEIÐINGAR NR. 1-5

KVARDI. 1:50

DAGS. 15.01.07

TEIKN. 04

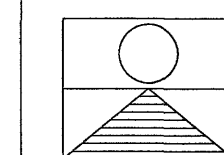

SIGRÚN ÓLADÓTTIR ARKITEKT FAÍ
MARGRÉT CASSARO BYGGINGAFRÆÐINGUR
110753-4119 / 100572-5169

BÆJARHRAUN 2 220 HAFNARFJÖRDUR
Sími: 561 2707 - 861 2707 - 899-2707 FAX: 561-2707
e-mail: arkitektar@solark.is