



Samþykkt þann

21 FEB. 2007

Byggingafulltrúinn í Hafnarfirði  
F.h. Sigurbjartur Halldórsson

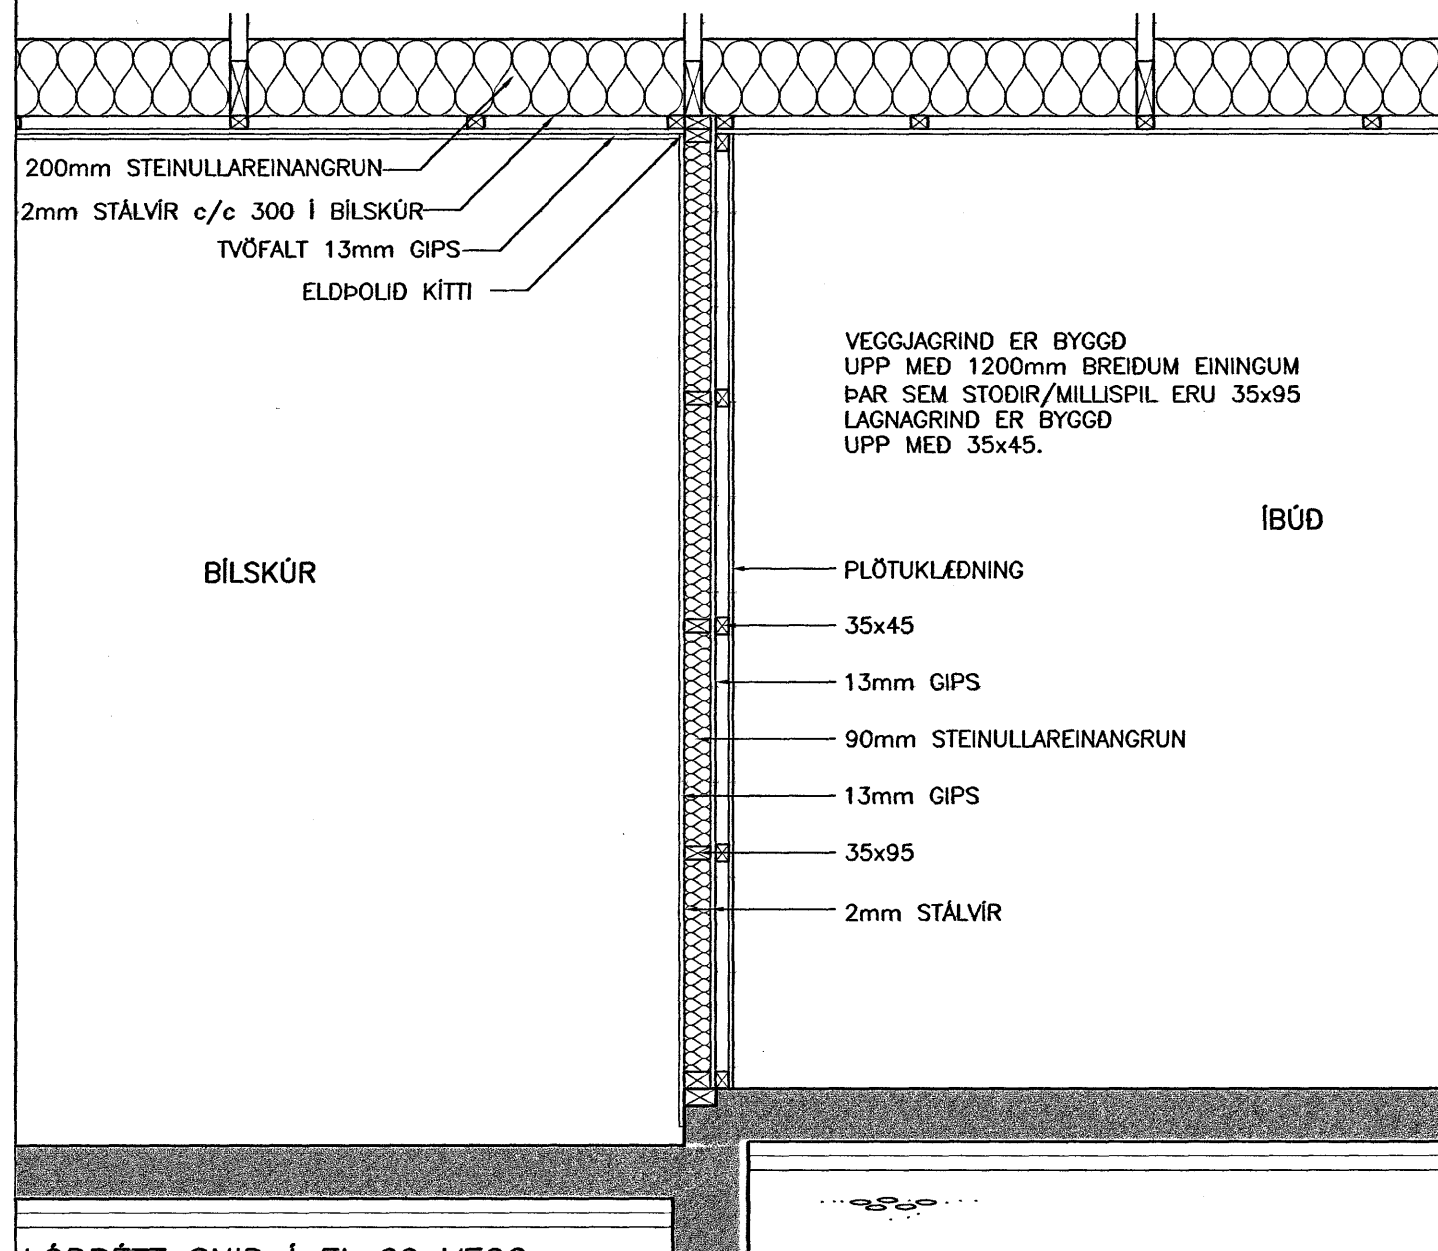

LÓDRÉTT SNID Í EI-60 VEGG  
MILLI ÍBÚÐAR OG BÍLSKÚRS  
MKV. 1:20

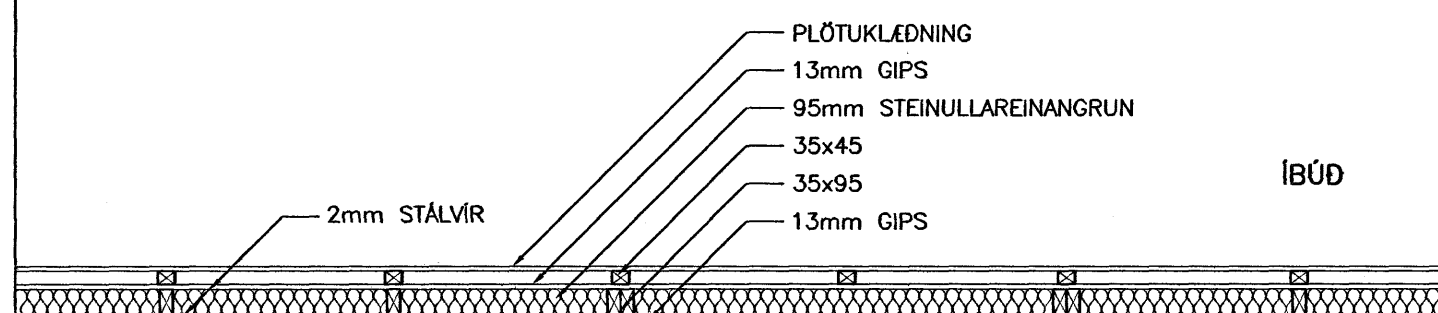

LÁRÉTT SNID Í EI-60 VEGG  
MILLI ÍBÚÐAR OG BÍLSKÚRS  
MKV. 1:20



VERKFAEÐISTOFA ARBORGAR ehf  
AUSTURVEGI 69 800 SELFOSSI  
SÍMI 480 4900 FAX 480 4901  
www.verkfaborg.is verkfaborg@verkfaborg.is



AUSTURVEGI 69 800 SELFOSSI  
SÍMI 482 3850 FAX 482 3851  
NETFANG sghus@sghus.is  
VETFANG www.sghus.is

KVISTAVELLIR 7, HAFNARFIRÐI

BURDARVIRKI:	MKV:
ELDVARNARVEGGIR, SNID	MKV: 1:20
TOGBANDSFESTING	MKV: 1:20
HANNAÐ: T. ELLERT TÓMASSON	TEIKNAD: LAURA APARISI
VERKNUMÉR: 6074	SKÝRANAFN: 6074-sp.dwg
DAGSETNING: 19.02.2007	TEIKNING NÚMÉR: 230

201170-3979