




Veggur 9

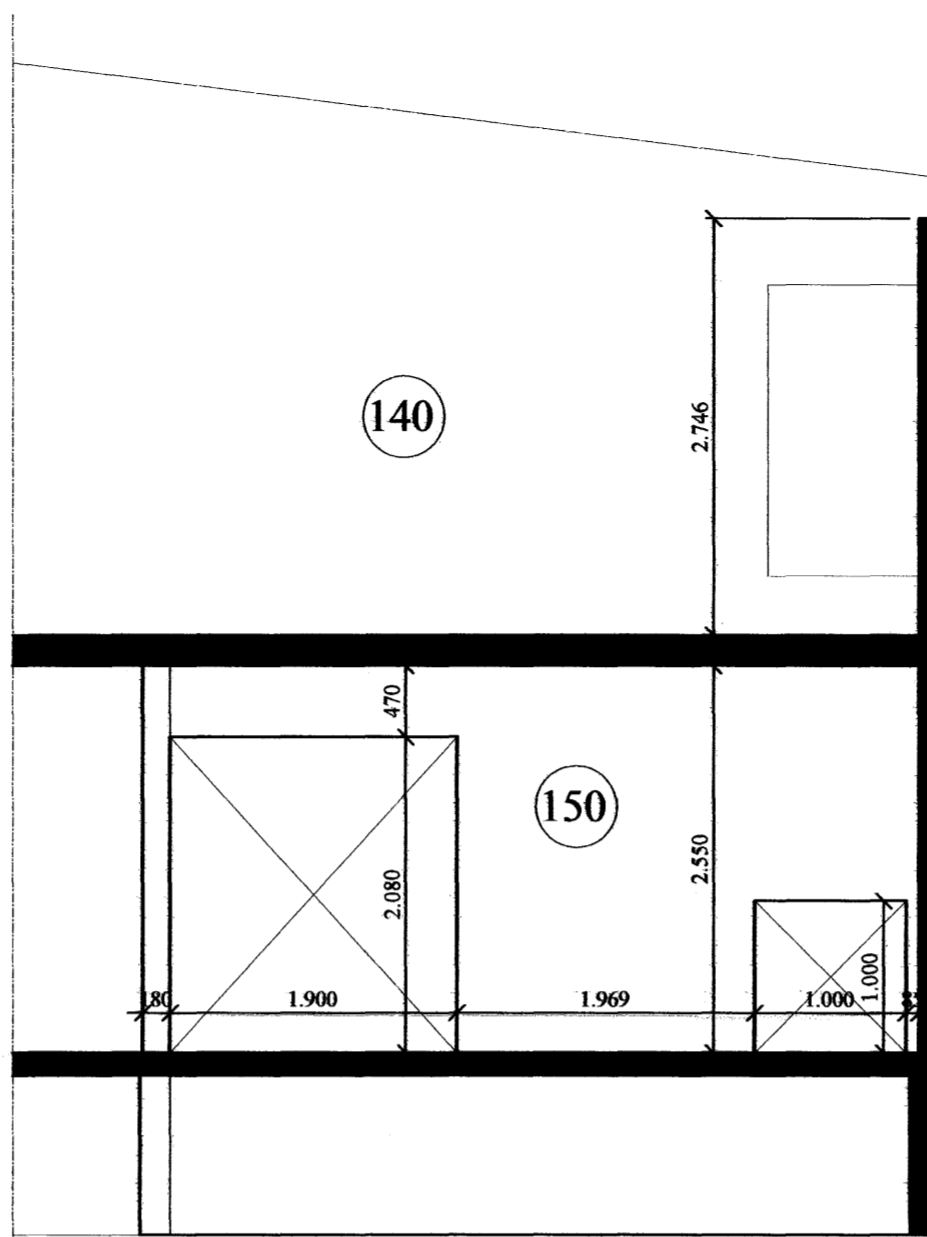

Veggur 10

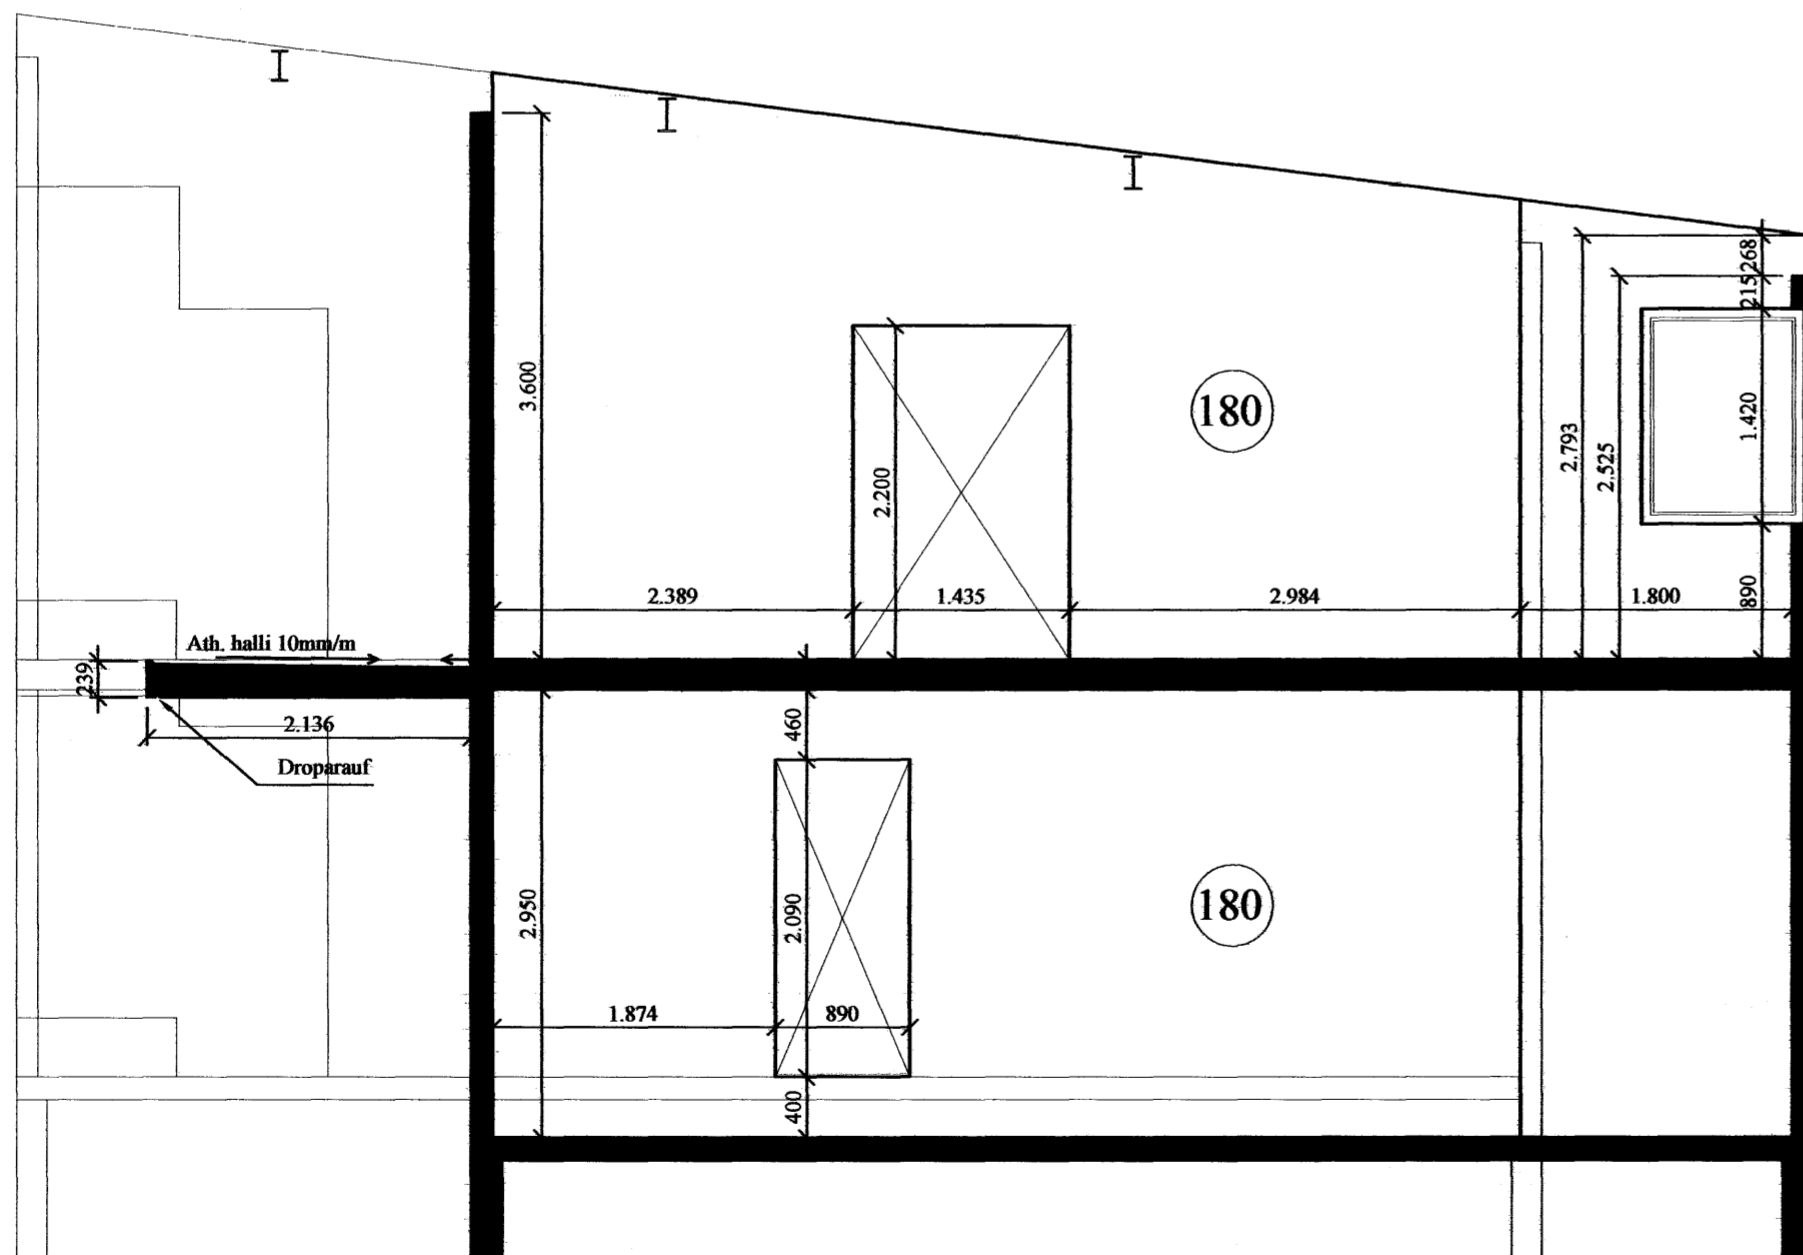

Veggur 11

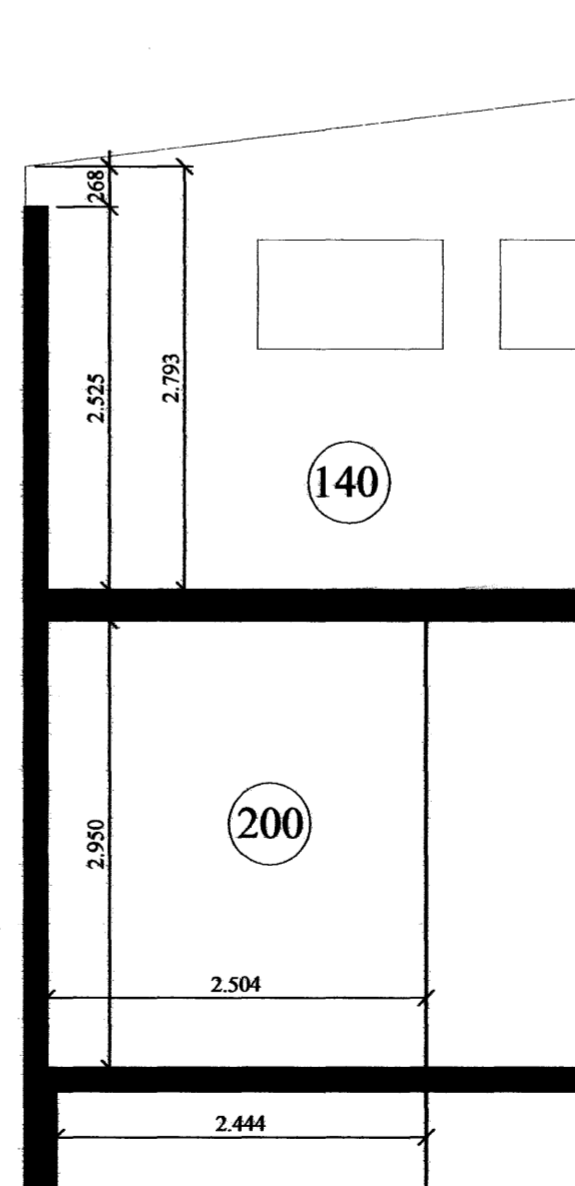

Veggur 12

Samþykkt þann

20 FEB. 2007

Byggingafulltrúinn í Hafnarfirði
F.h. Sigurbjartur Halldórsson

B			
A			
Br.	Hverju breytt:	Dags.	Kvittun:
Furuás 34 220 Hafnafjörður			Teikn nr: 204
Sérteikningar Steypumálsteikningar veggir			Frumstírd: A2
Dags:	24.01.2007	Skala:	1:50
Samt:		Hann:	ÖRE/AI
	090162-3099	V.nr:	06 100
		Teikn:	AI

VGS
VERKFRÆÐISTOFA
GUÐJÓNS P. SIGFÚSSONAR EHF.
AUSTURVEGI 42, 2.HÆÐ,
800 SELFOSSI
S: 482 2805, F: 482 3818