




Veggur 5

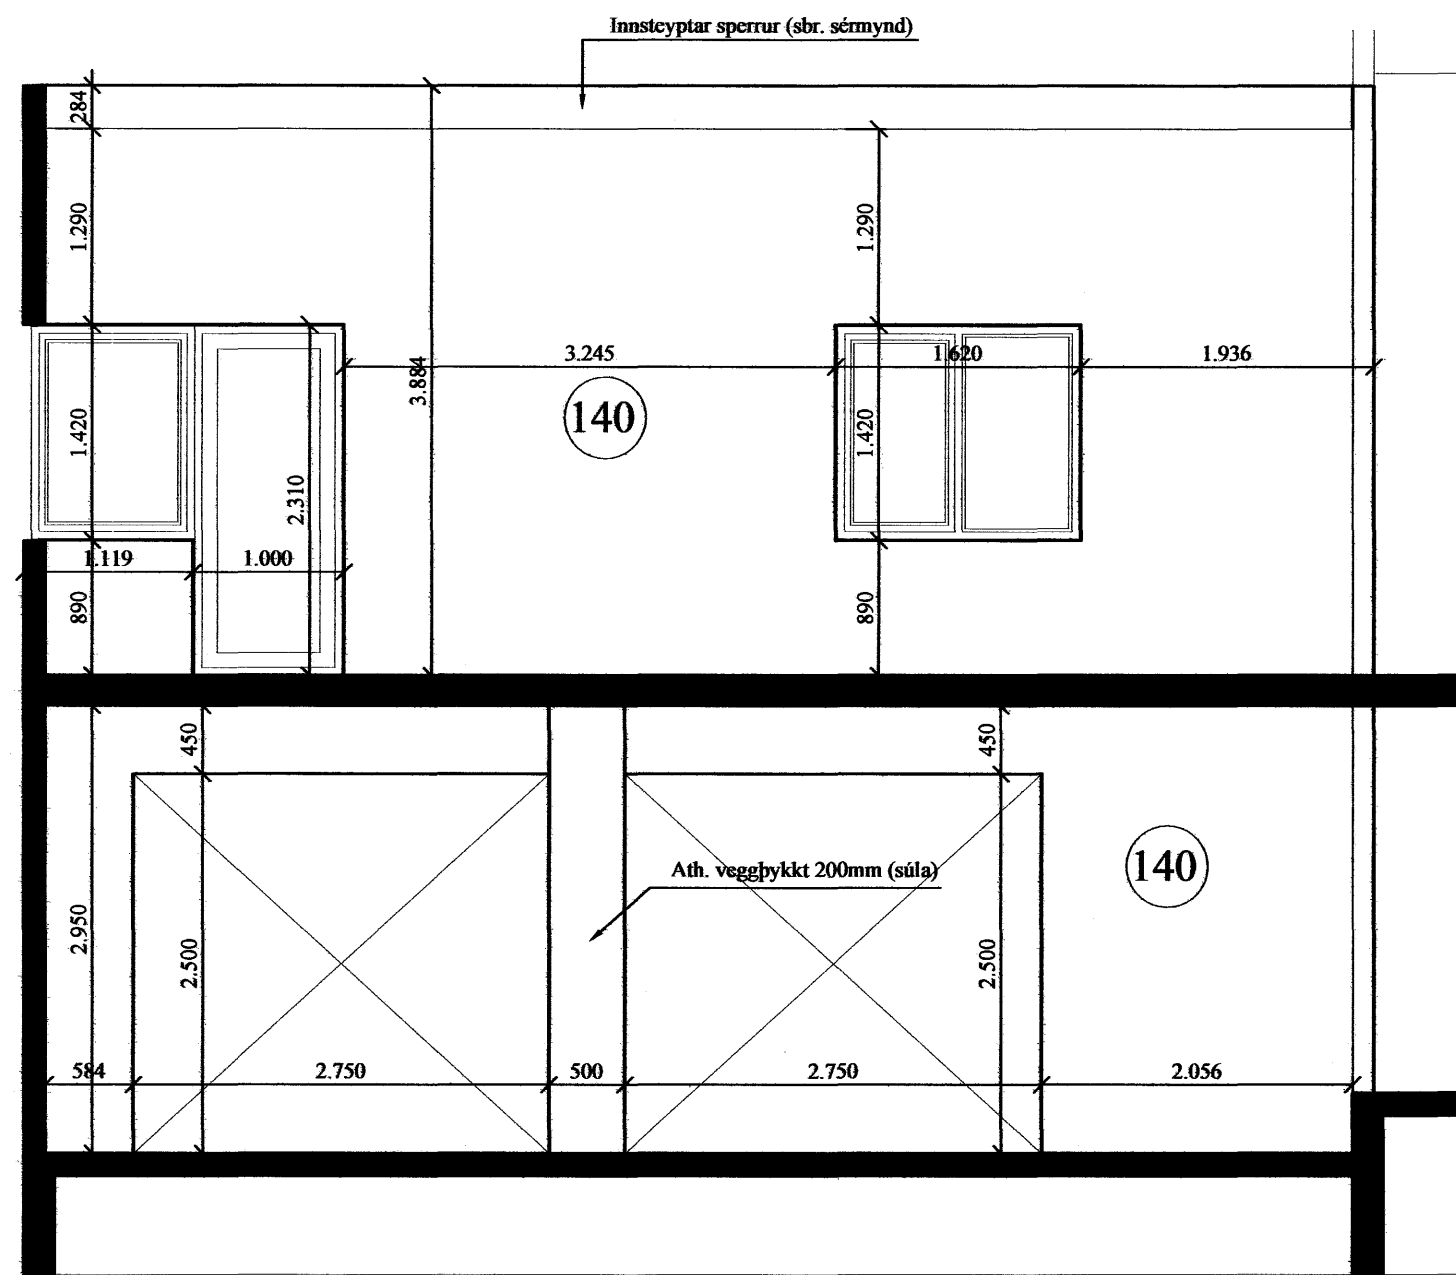

Veggur 6

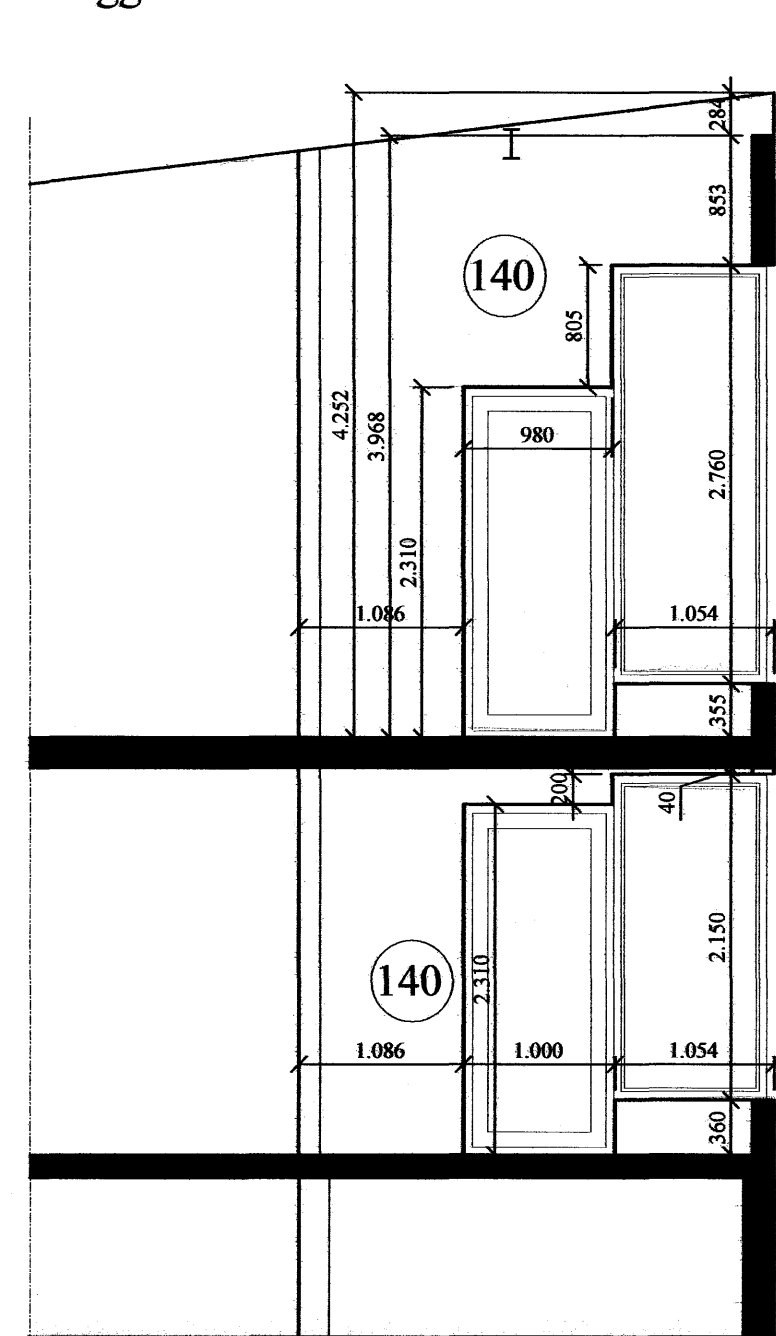

Veggur 7

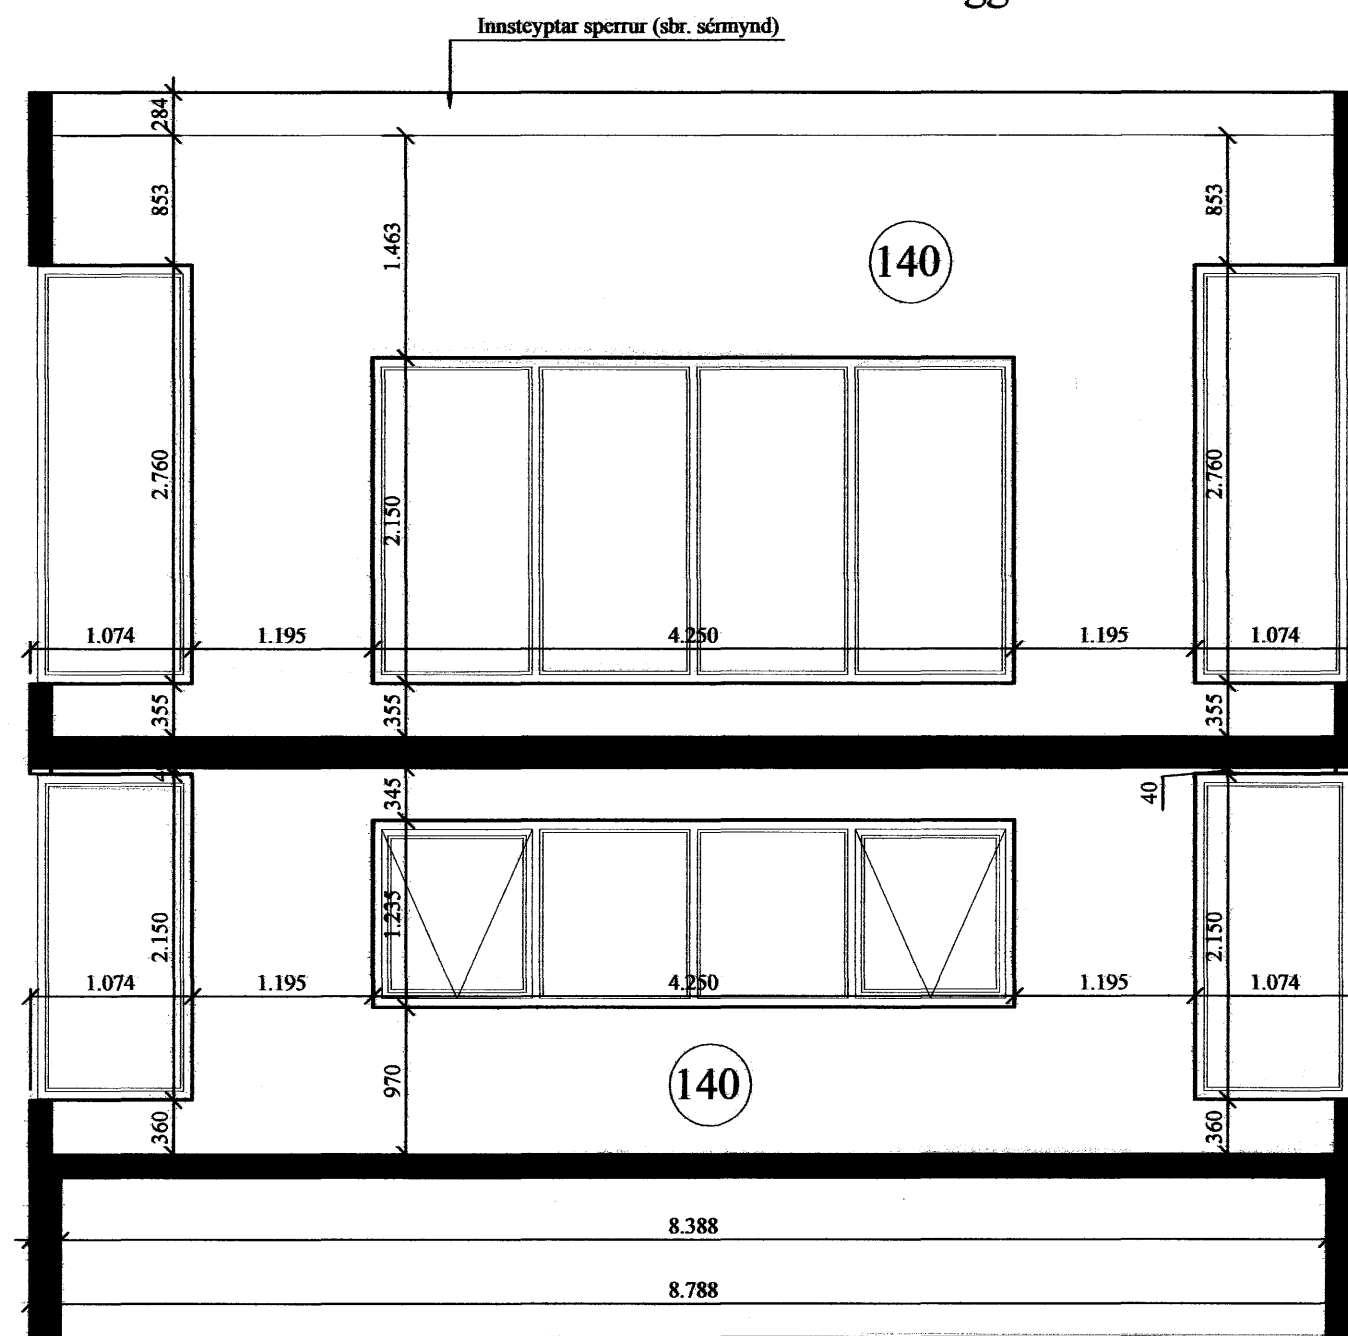

Veggur 8

Samþykkt þann  
20 FEB. 2007

Byggingafulltrúinn í Hafnarfirði  
F.h. Sigurbjartur Halldórsson

B			
A			
Br:	Hverju breytt:	Dags:	Kvittun:
Furuás 34		Teikn nr:	
220 Hafnafjörður		203	
Sérteikningar		Frumstórd:	
Steypumálsteikningar veggir		A2	
Dags:	24.01.2007	Mky:	1:50
Samt:	<i>[Signature]</i>	Hann:	ÓRE/AI
	20162-3099	V.nr:06 100	Teikn: AI

**VGS**  
VERKFRÆÐISTOFA  
GUÐJÓNS P. SIGFÚSSONAR EHF.  
AUSTURVEGI 42, 2.HÆÐ,  
800 SELFOSSÍ  
S: 482 2805, F: 482 3818