



ASKILIÐ,
SJA BÓKUN

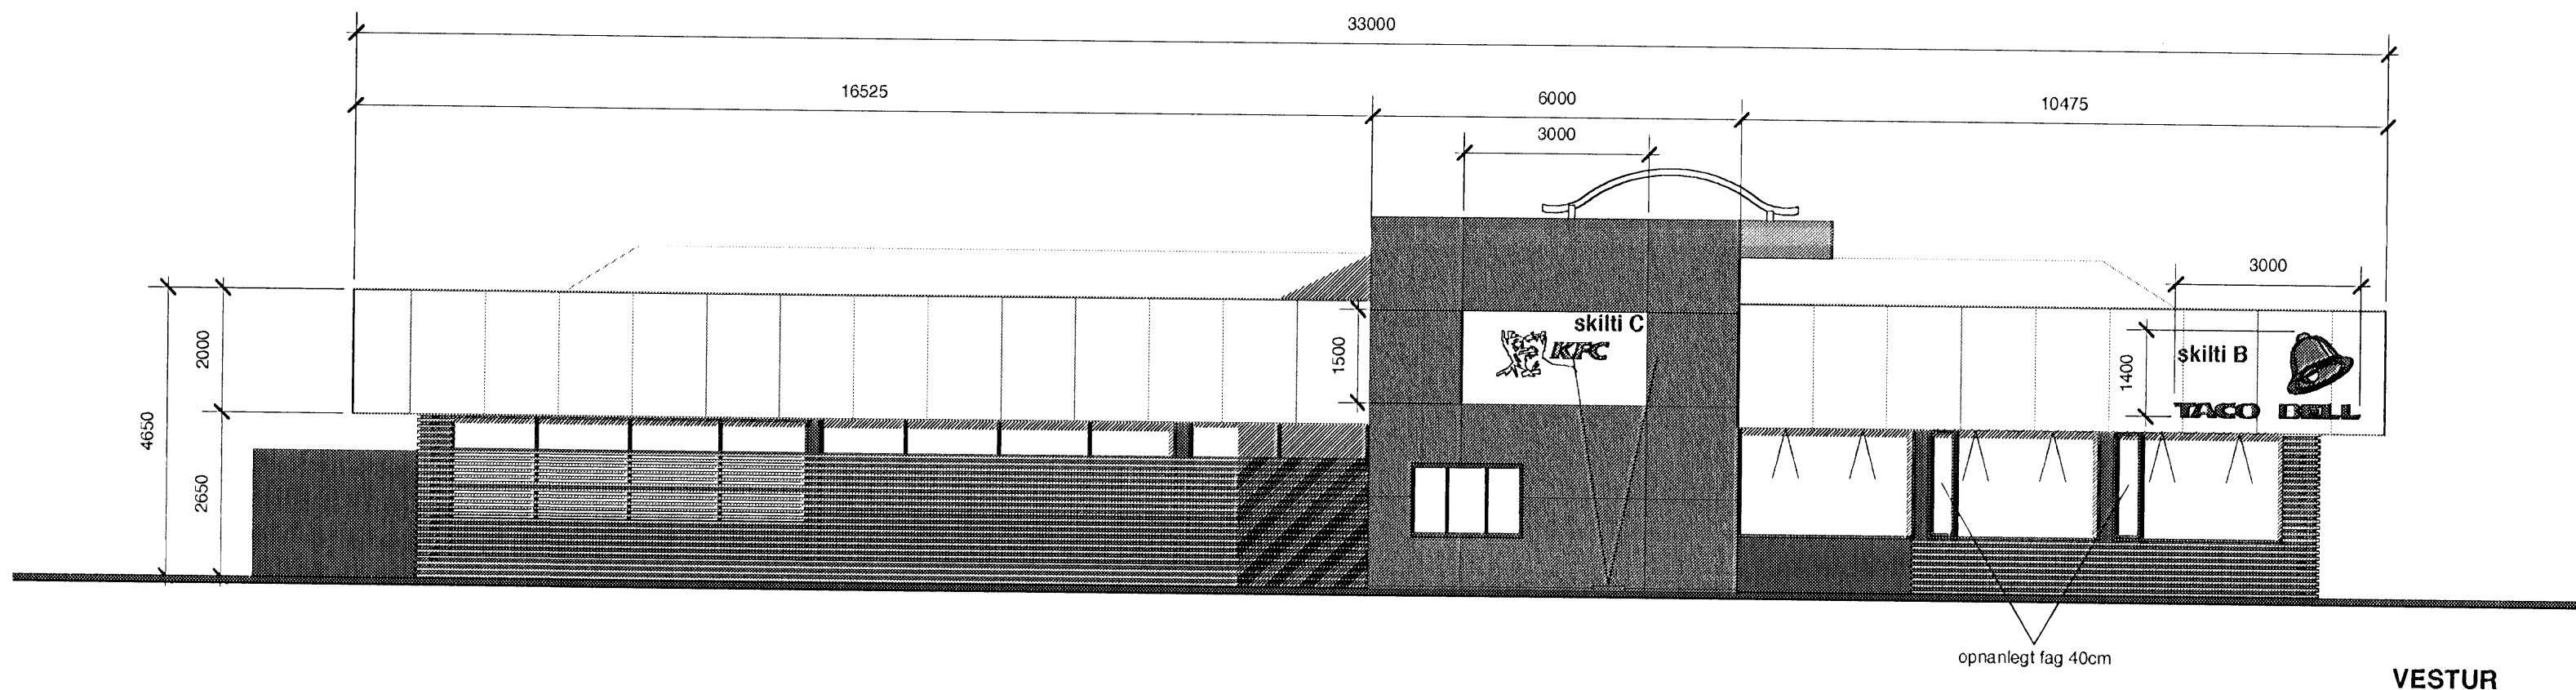

B 02/11/2006 Uppsetn., másetn., gl. og kvarði. YH
A 18/10/2006 Málsetningar og skilti. FM

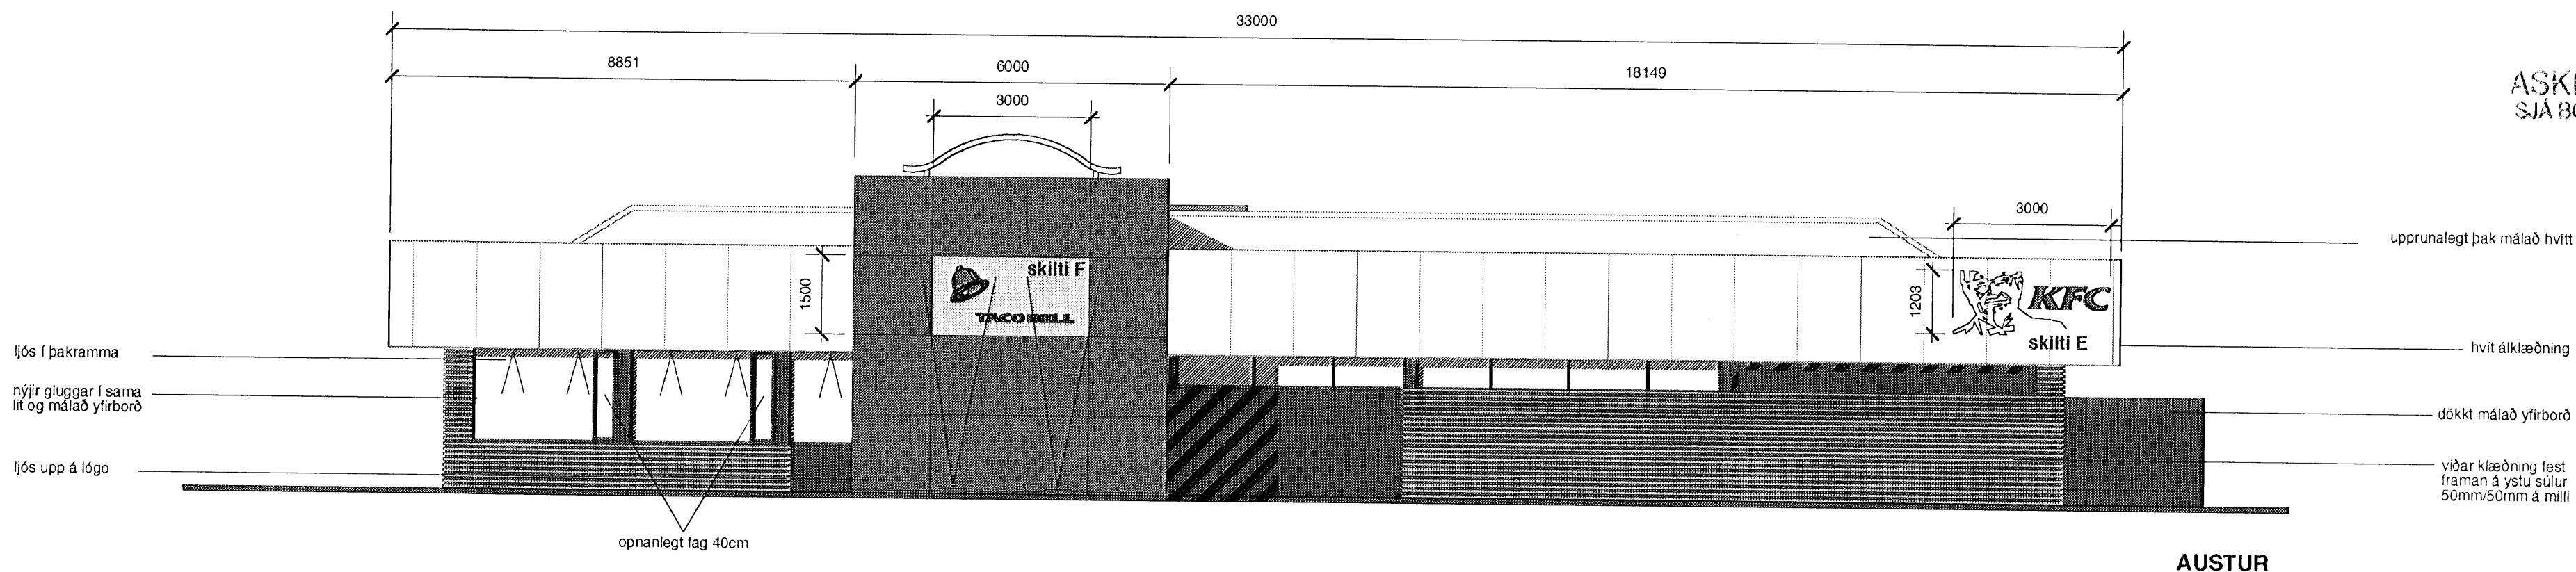

KFC ISLAND

Vakkaup Daga Samp.

Um gign
PK ARKITEKTAR
Lynghóla 4, 110 Reykjavík
s. 551 80 50 fax 551 80 77
www.pk.is
pk@pk.is

KFC HF

ADALTEIKNING

Vergjafiur
04.09.06 1:100
Dagsetning
ÁP Markvæð

Talraun
ÚTLIT Samþykkt (99)1.04 B

Tekningin stjórn
HJALLAHRAUN 15 Tekning nr. Brýgting