




SUÐUR

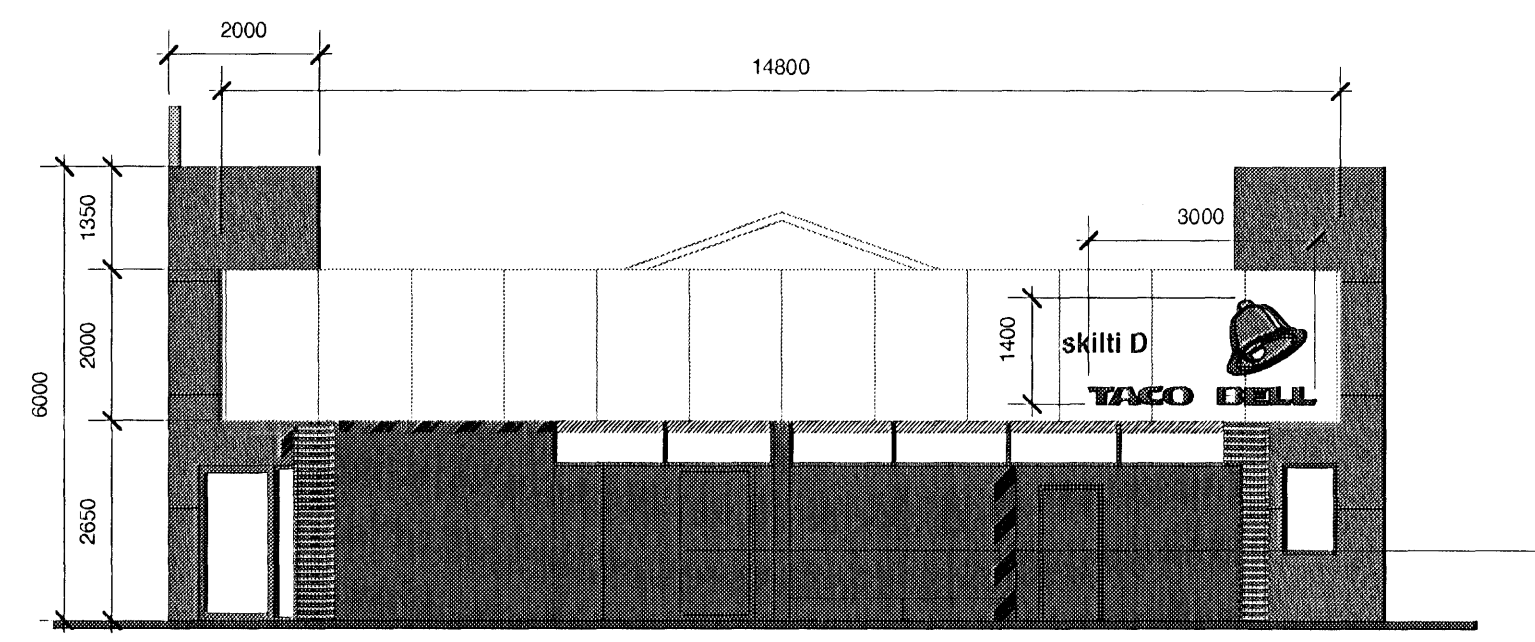

NORÐUR

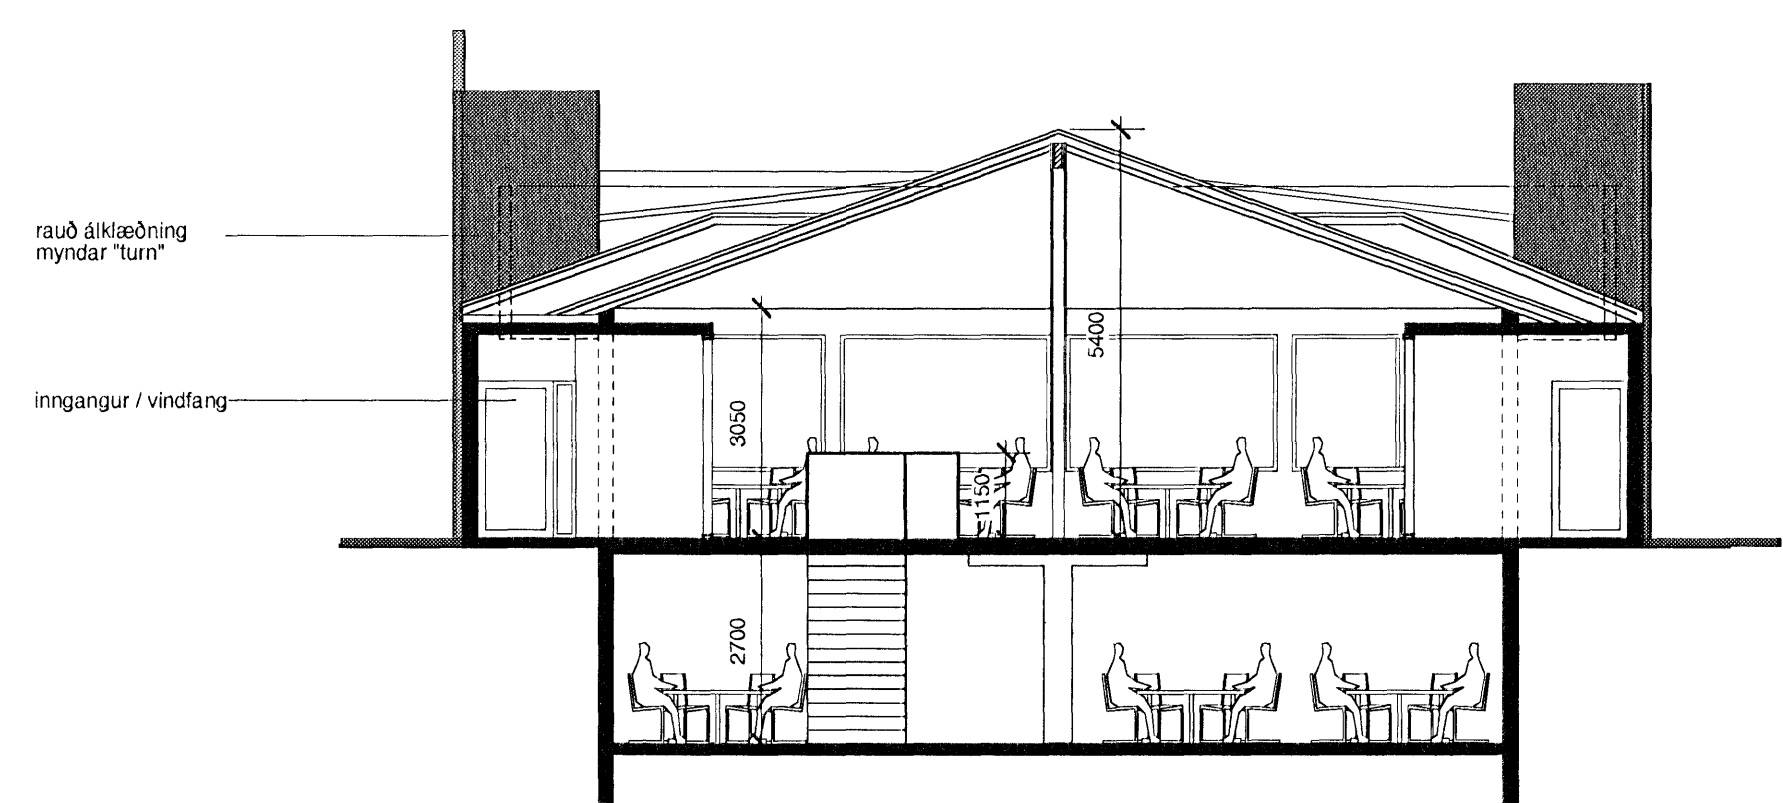

SNID A-A

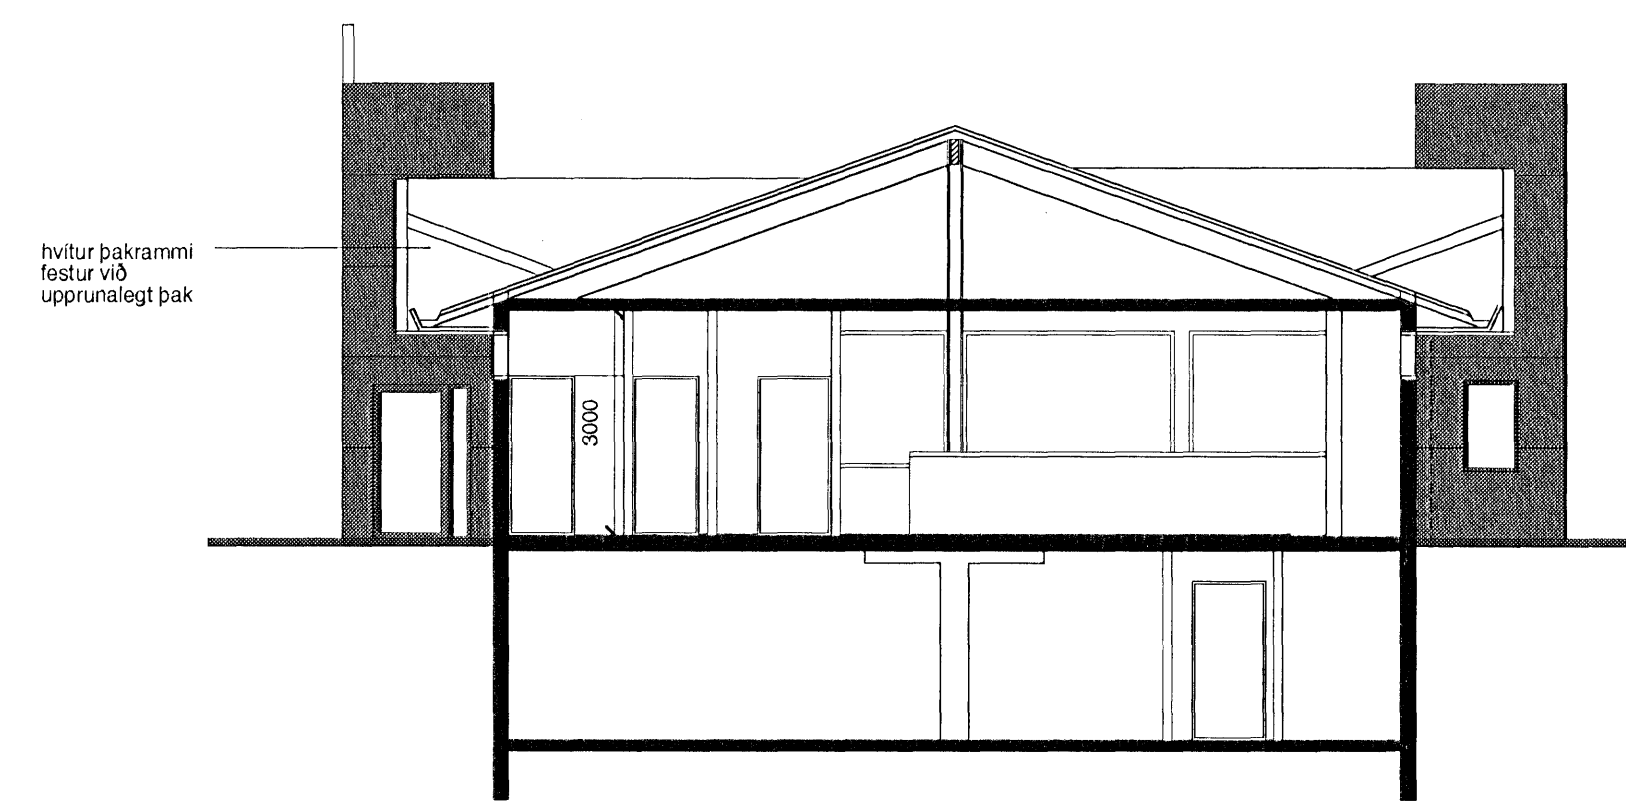

SNID B-B



KFC ISLAND  
Valkaup: Daga Samp.  
Um gón  
**PK ARKITEKTAR**  
Lynghals 4, 110 Reykjavík  
s 551 80 50 fax 551 80 77  
www.pk.is  
pk@pk.is

**KFC HF**  
ADALTEIKNING  
Véðstær  
04.09.08 1:100  
Þegottning  
Áp  
Taktísa  
ÚTLIT OG SNID (99)1.05  
Tæðningin stýrir  
HJALLAHRAUN 15