




ÚTLIT SUÐUR
 1:100

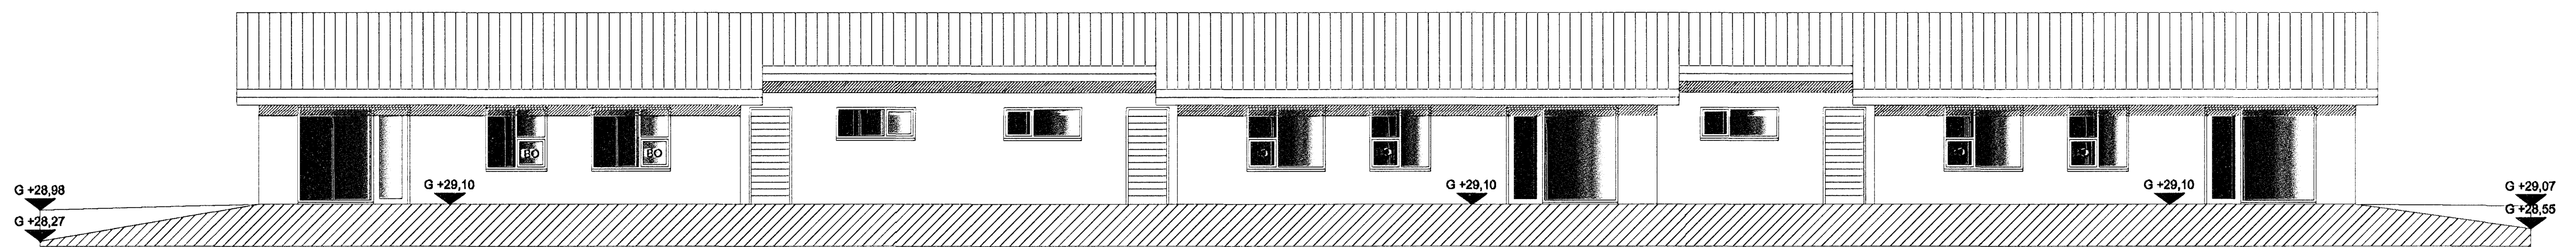


ÚTLIT NORÐUR
 1:100

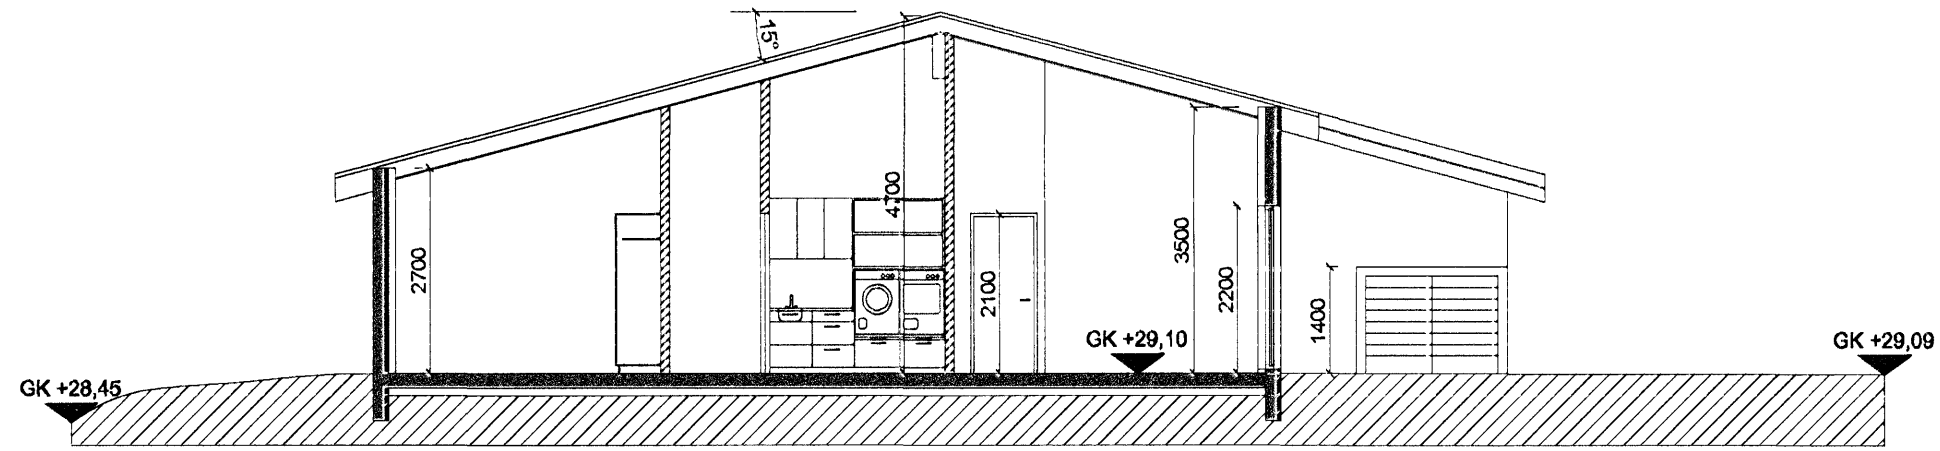


SNEIÐING A-A
 1:100

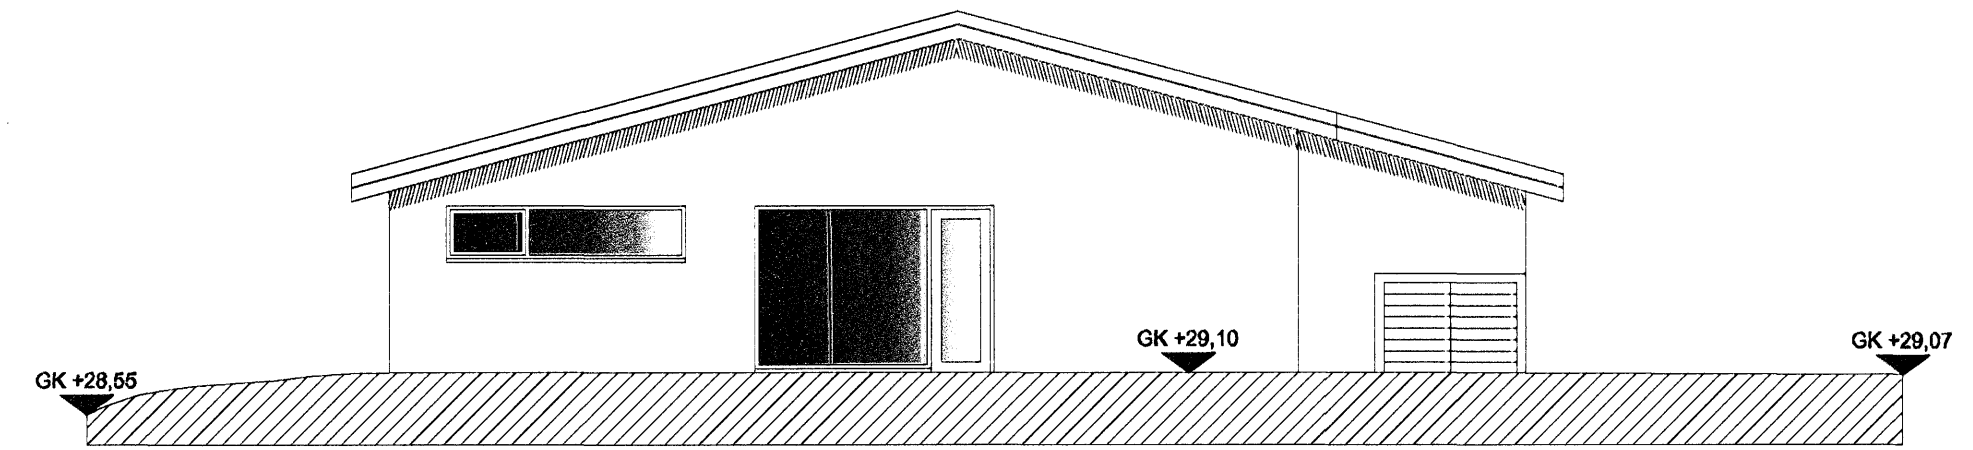


ÚTLIT VESTUR
 1:100

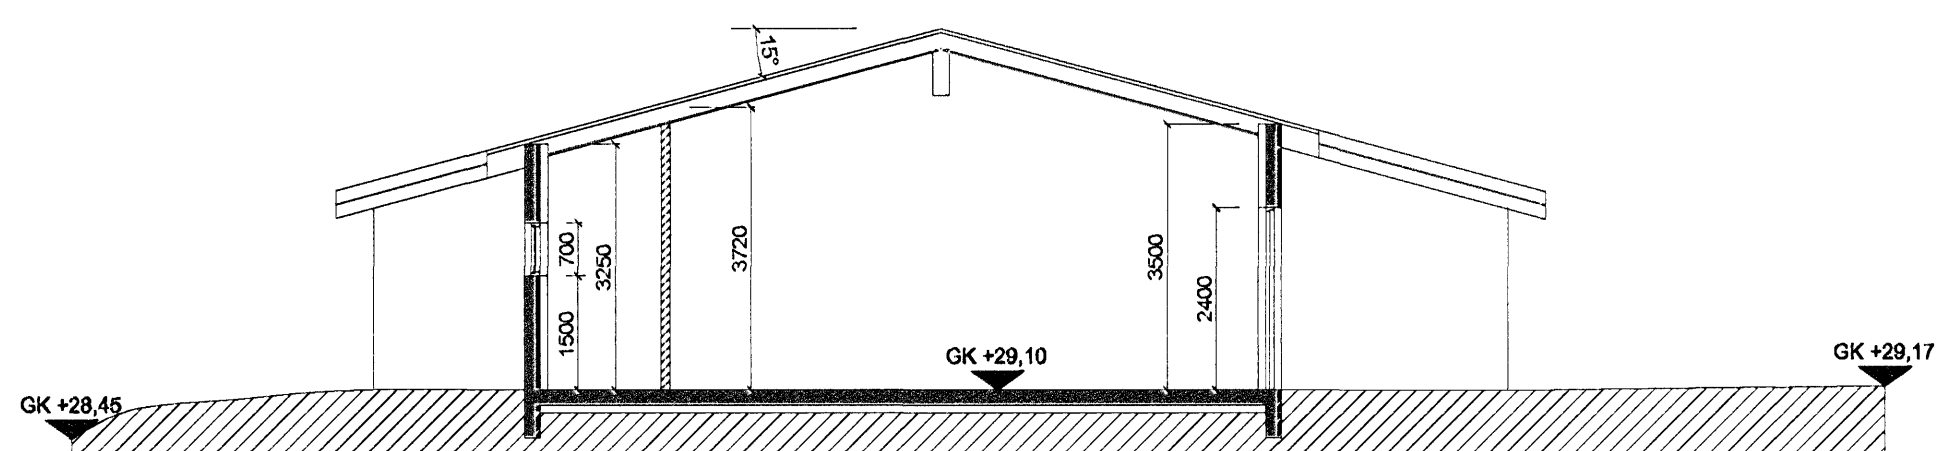


SNEIÐING B-B
 1:100

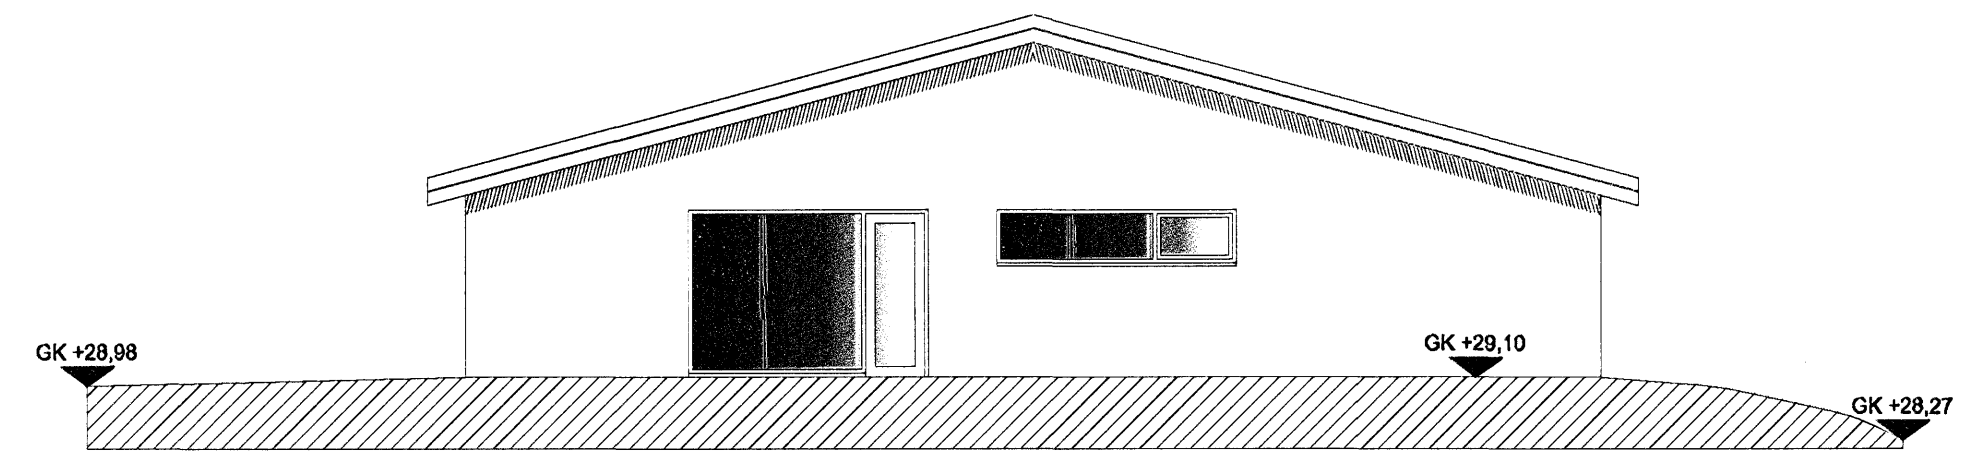

ÚTLIT AUSTUR
 1:100

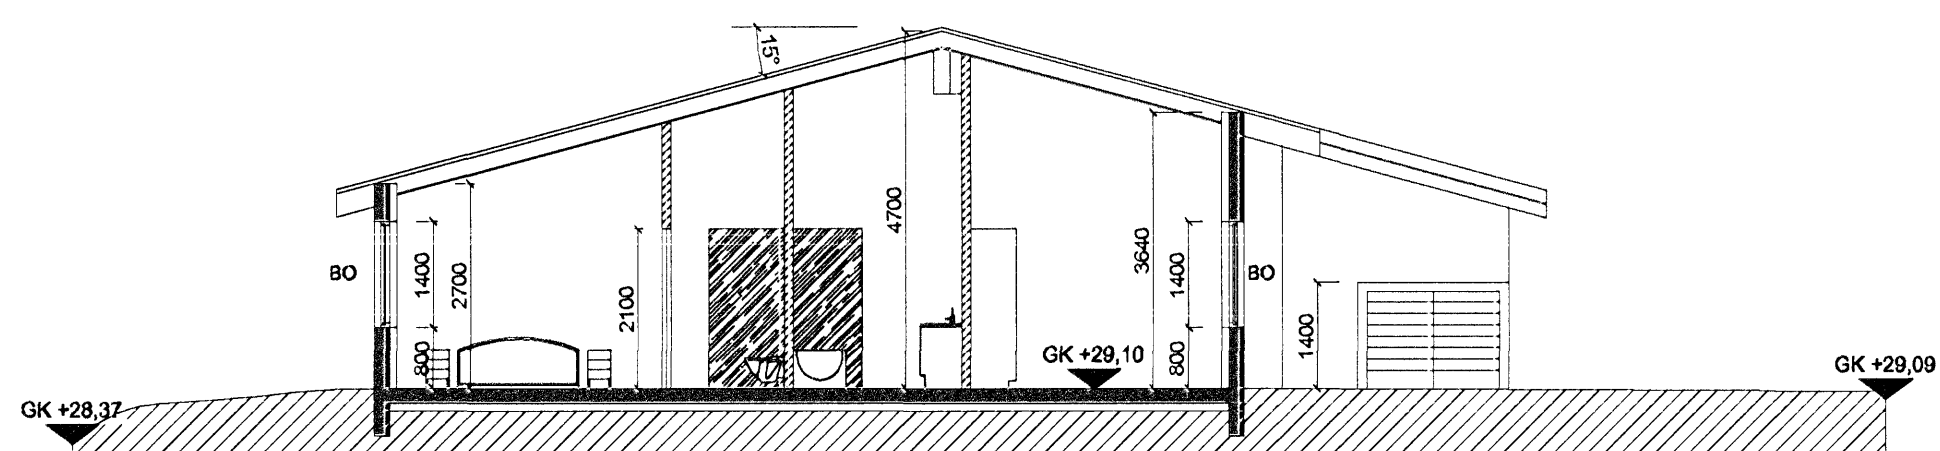

SNEIÐING C-C
 1:100

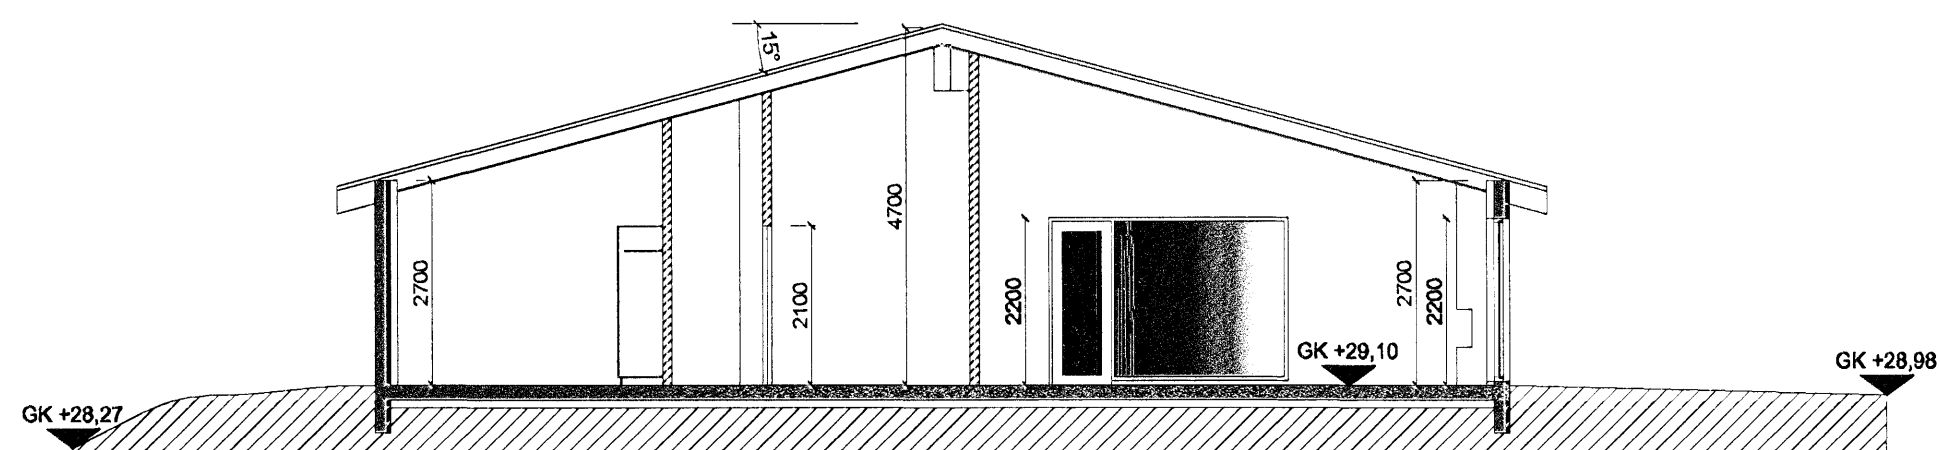

SNEIÐING D-D
 1:100

BREYTINGAR			
NR.	DAGS	BREYTING	SD.

K.J. HÖNNUN EHF 460902-2150
 TEL: 554-3232
 TEL: 897-3680
 TEL: 899-3234
 E-MAIL: kjhonnun@vaf.is

HÖNNUN - SKIPULAG - RÁÐGJÖF
 KJARTAN RÁFNSSON FILLÍDGA 270365-3539
 JÓN M. HALLDÓRSSON BYGGINGAFR. 091182-3509

SAMÞYKKT *[Signature]*
 VERK HNOÐRAVELLIR 12-14-16
 HAFNARFIRÐI
 TEIKNING ÚTLIT OG SNEIÐINGAR

KVARÐI 1:100

DAGS 13.11.2006
 TEIKNAD AF KR, JMH

TEIKNING NR. 10-02