



Sneiðing A4-A4, mkv. 1:100

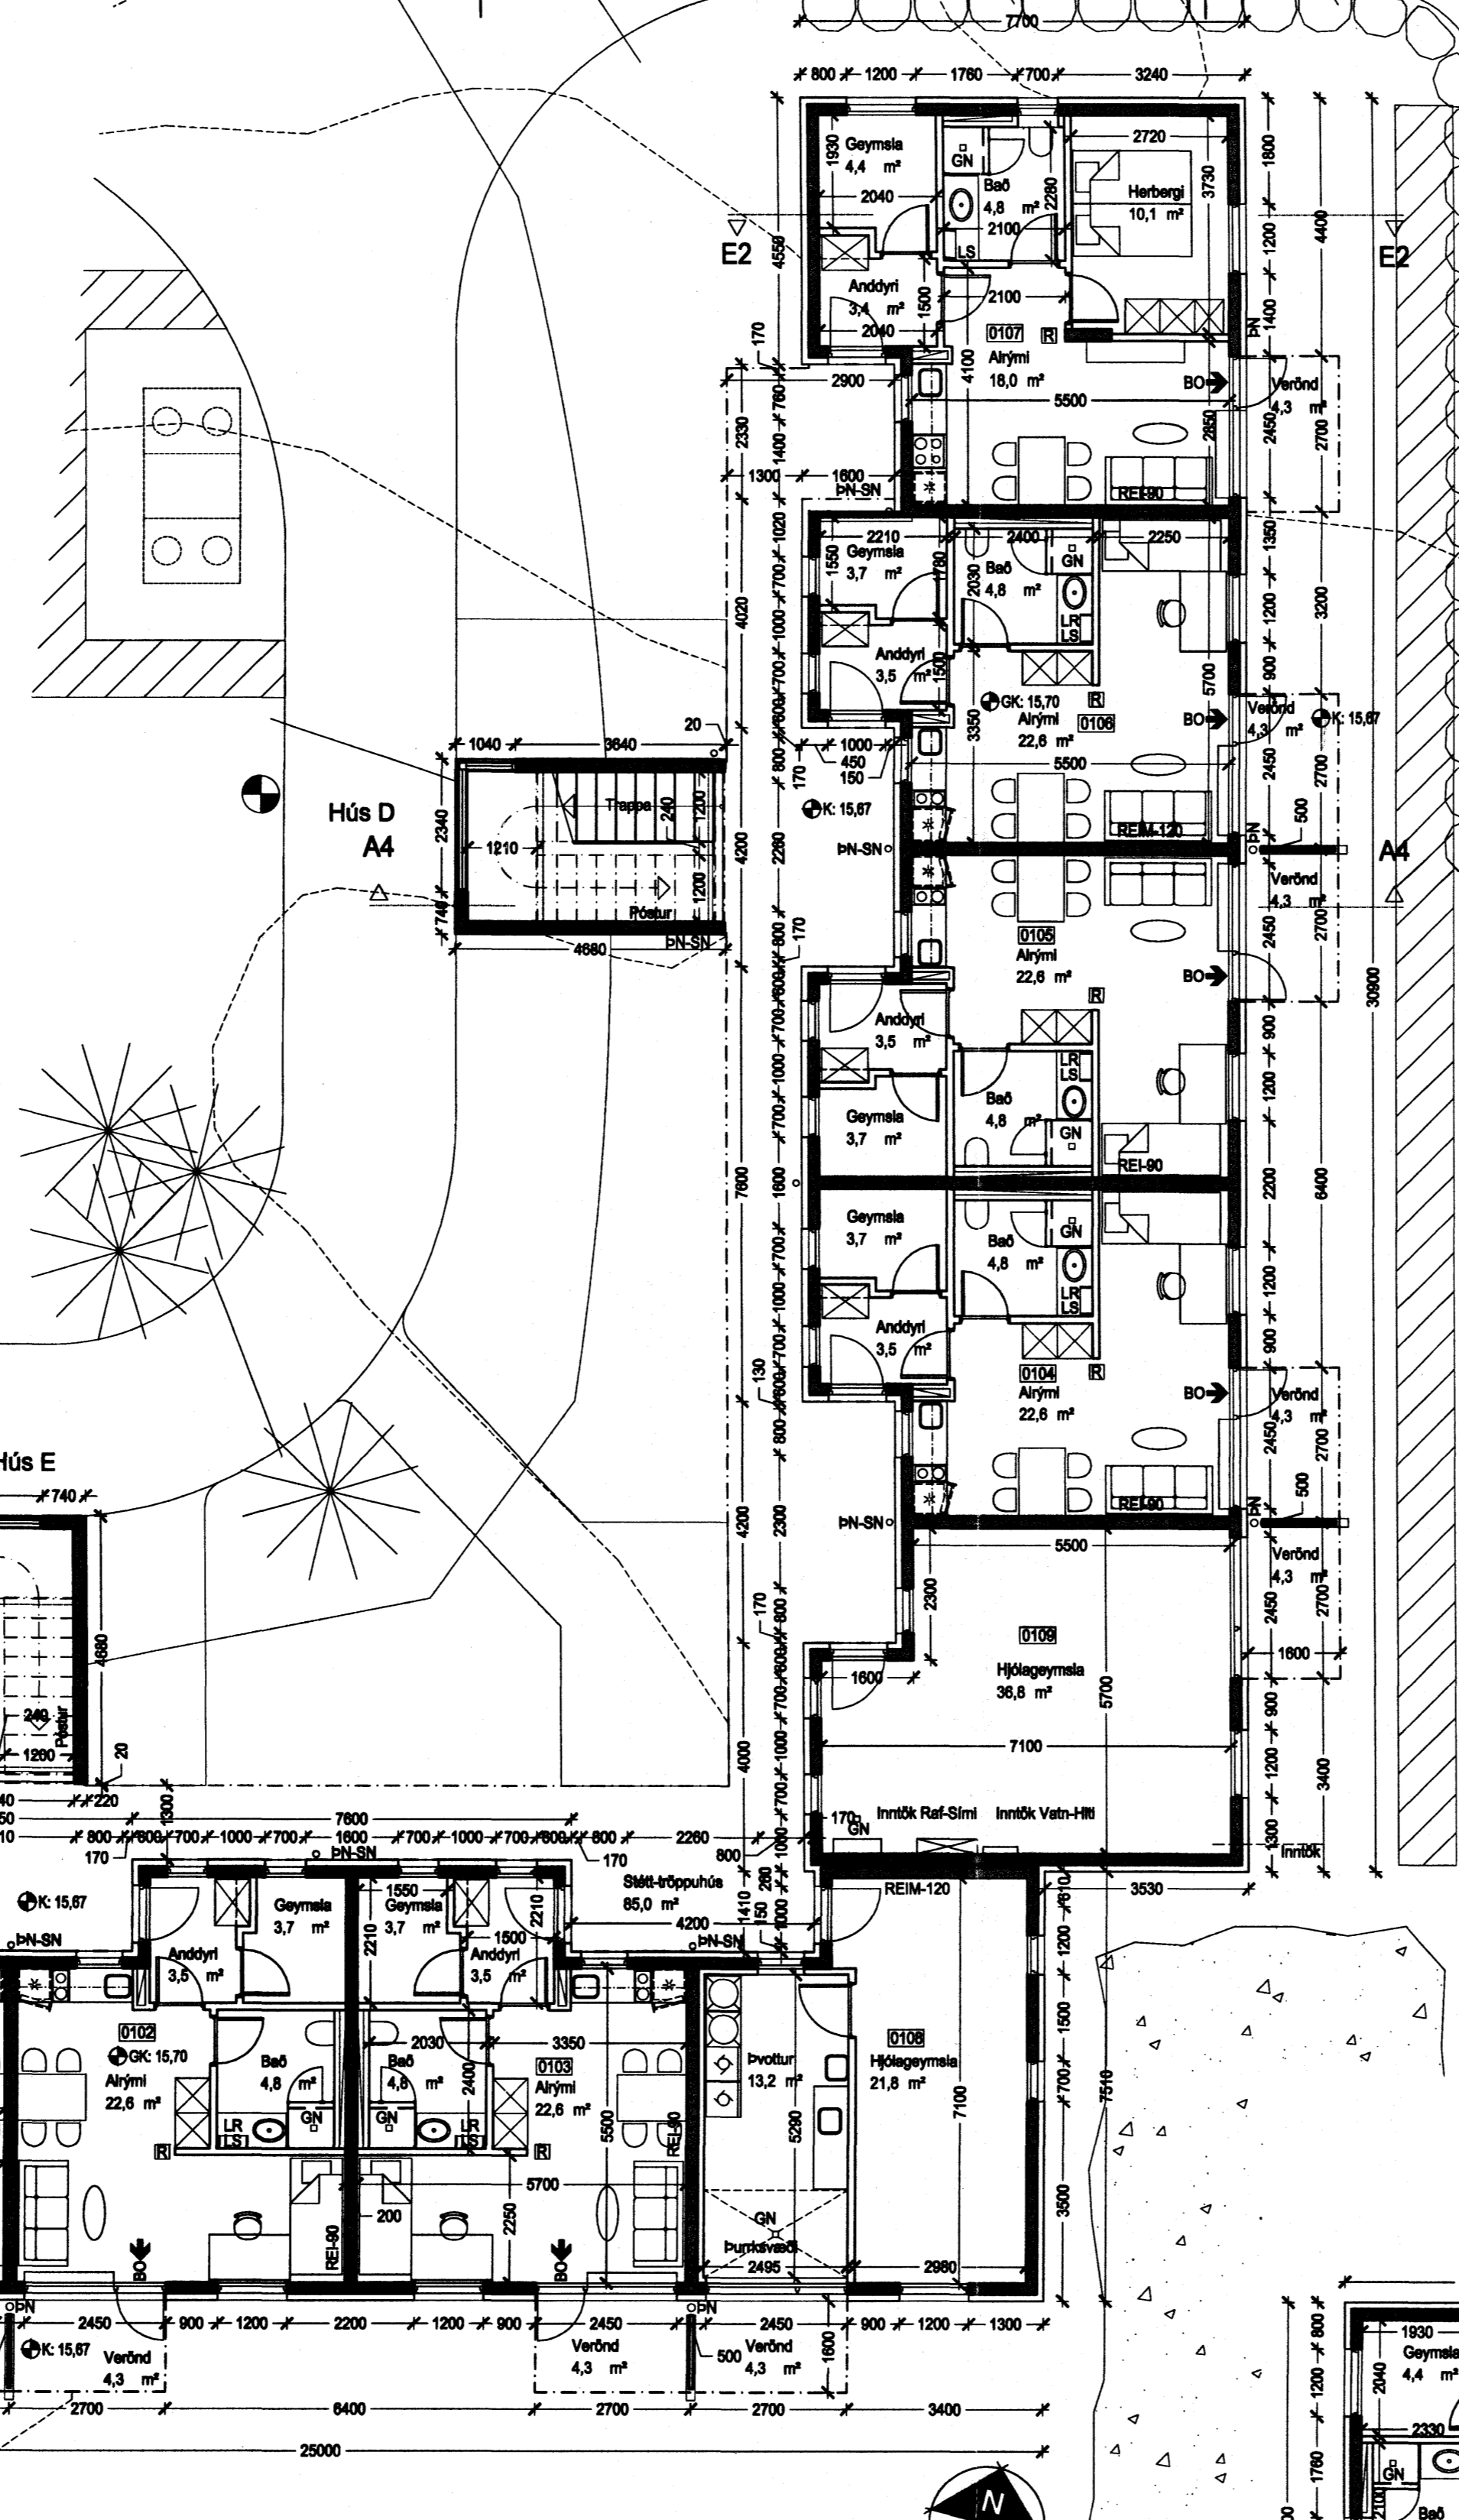


Grunnmynd 1.hæð, mkv. 1:100
Lóð skv. uppdrætti landslagsarkitekts.

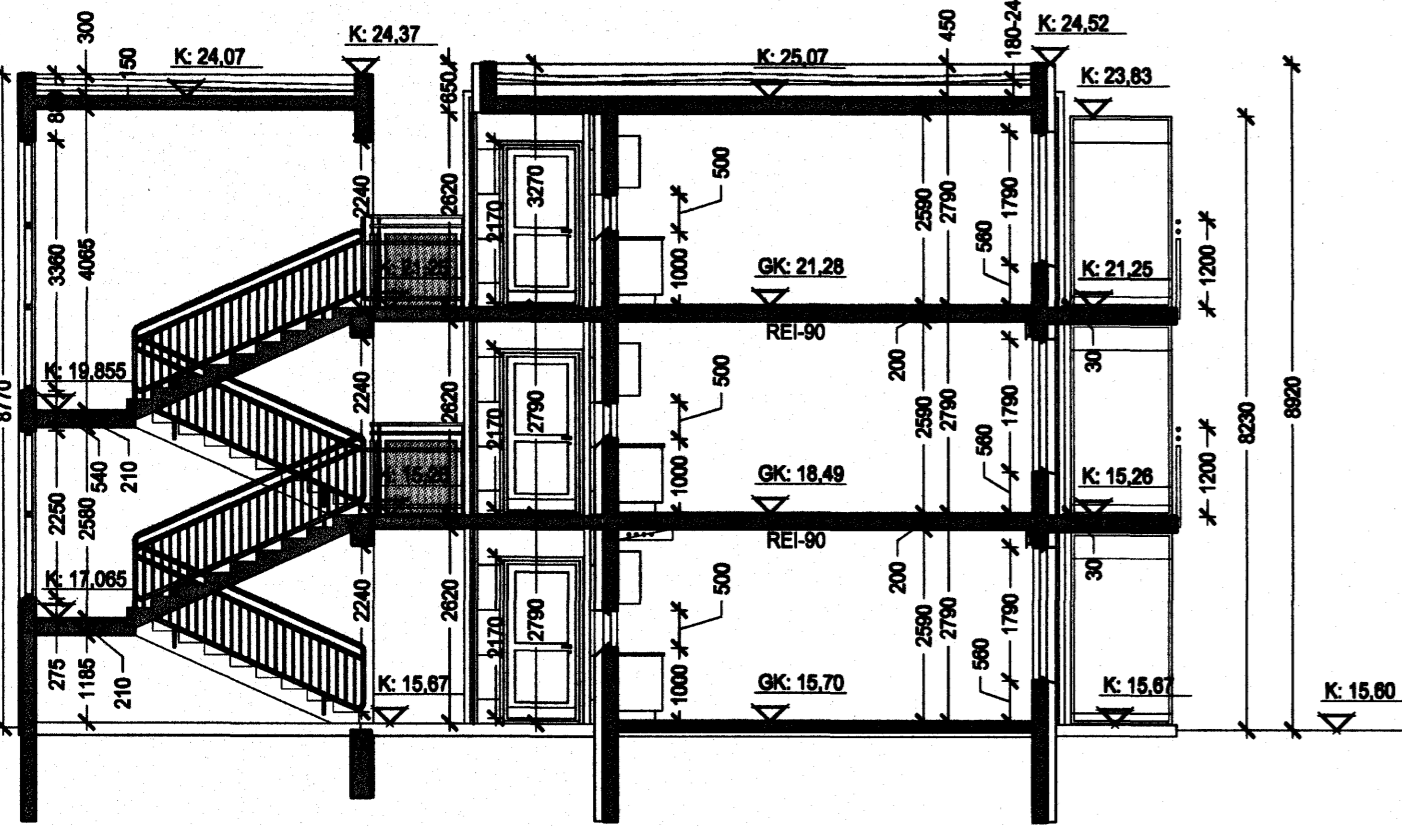


Sneiðing E2-E2, mkv. 1:100

- GKK = gólfkóti / kóti
- LK = landkóti
- LR = vélræmi tréþræsing
- GN = gólfniðurfell
- PN SN = þak- og eða svalanibúrfall
- RL = reyklöslun
- LS = læsetur lyftaskápur
- R = reykyngjarni
- BO = björgunarop

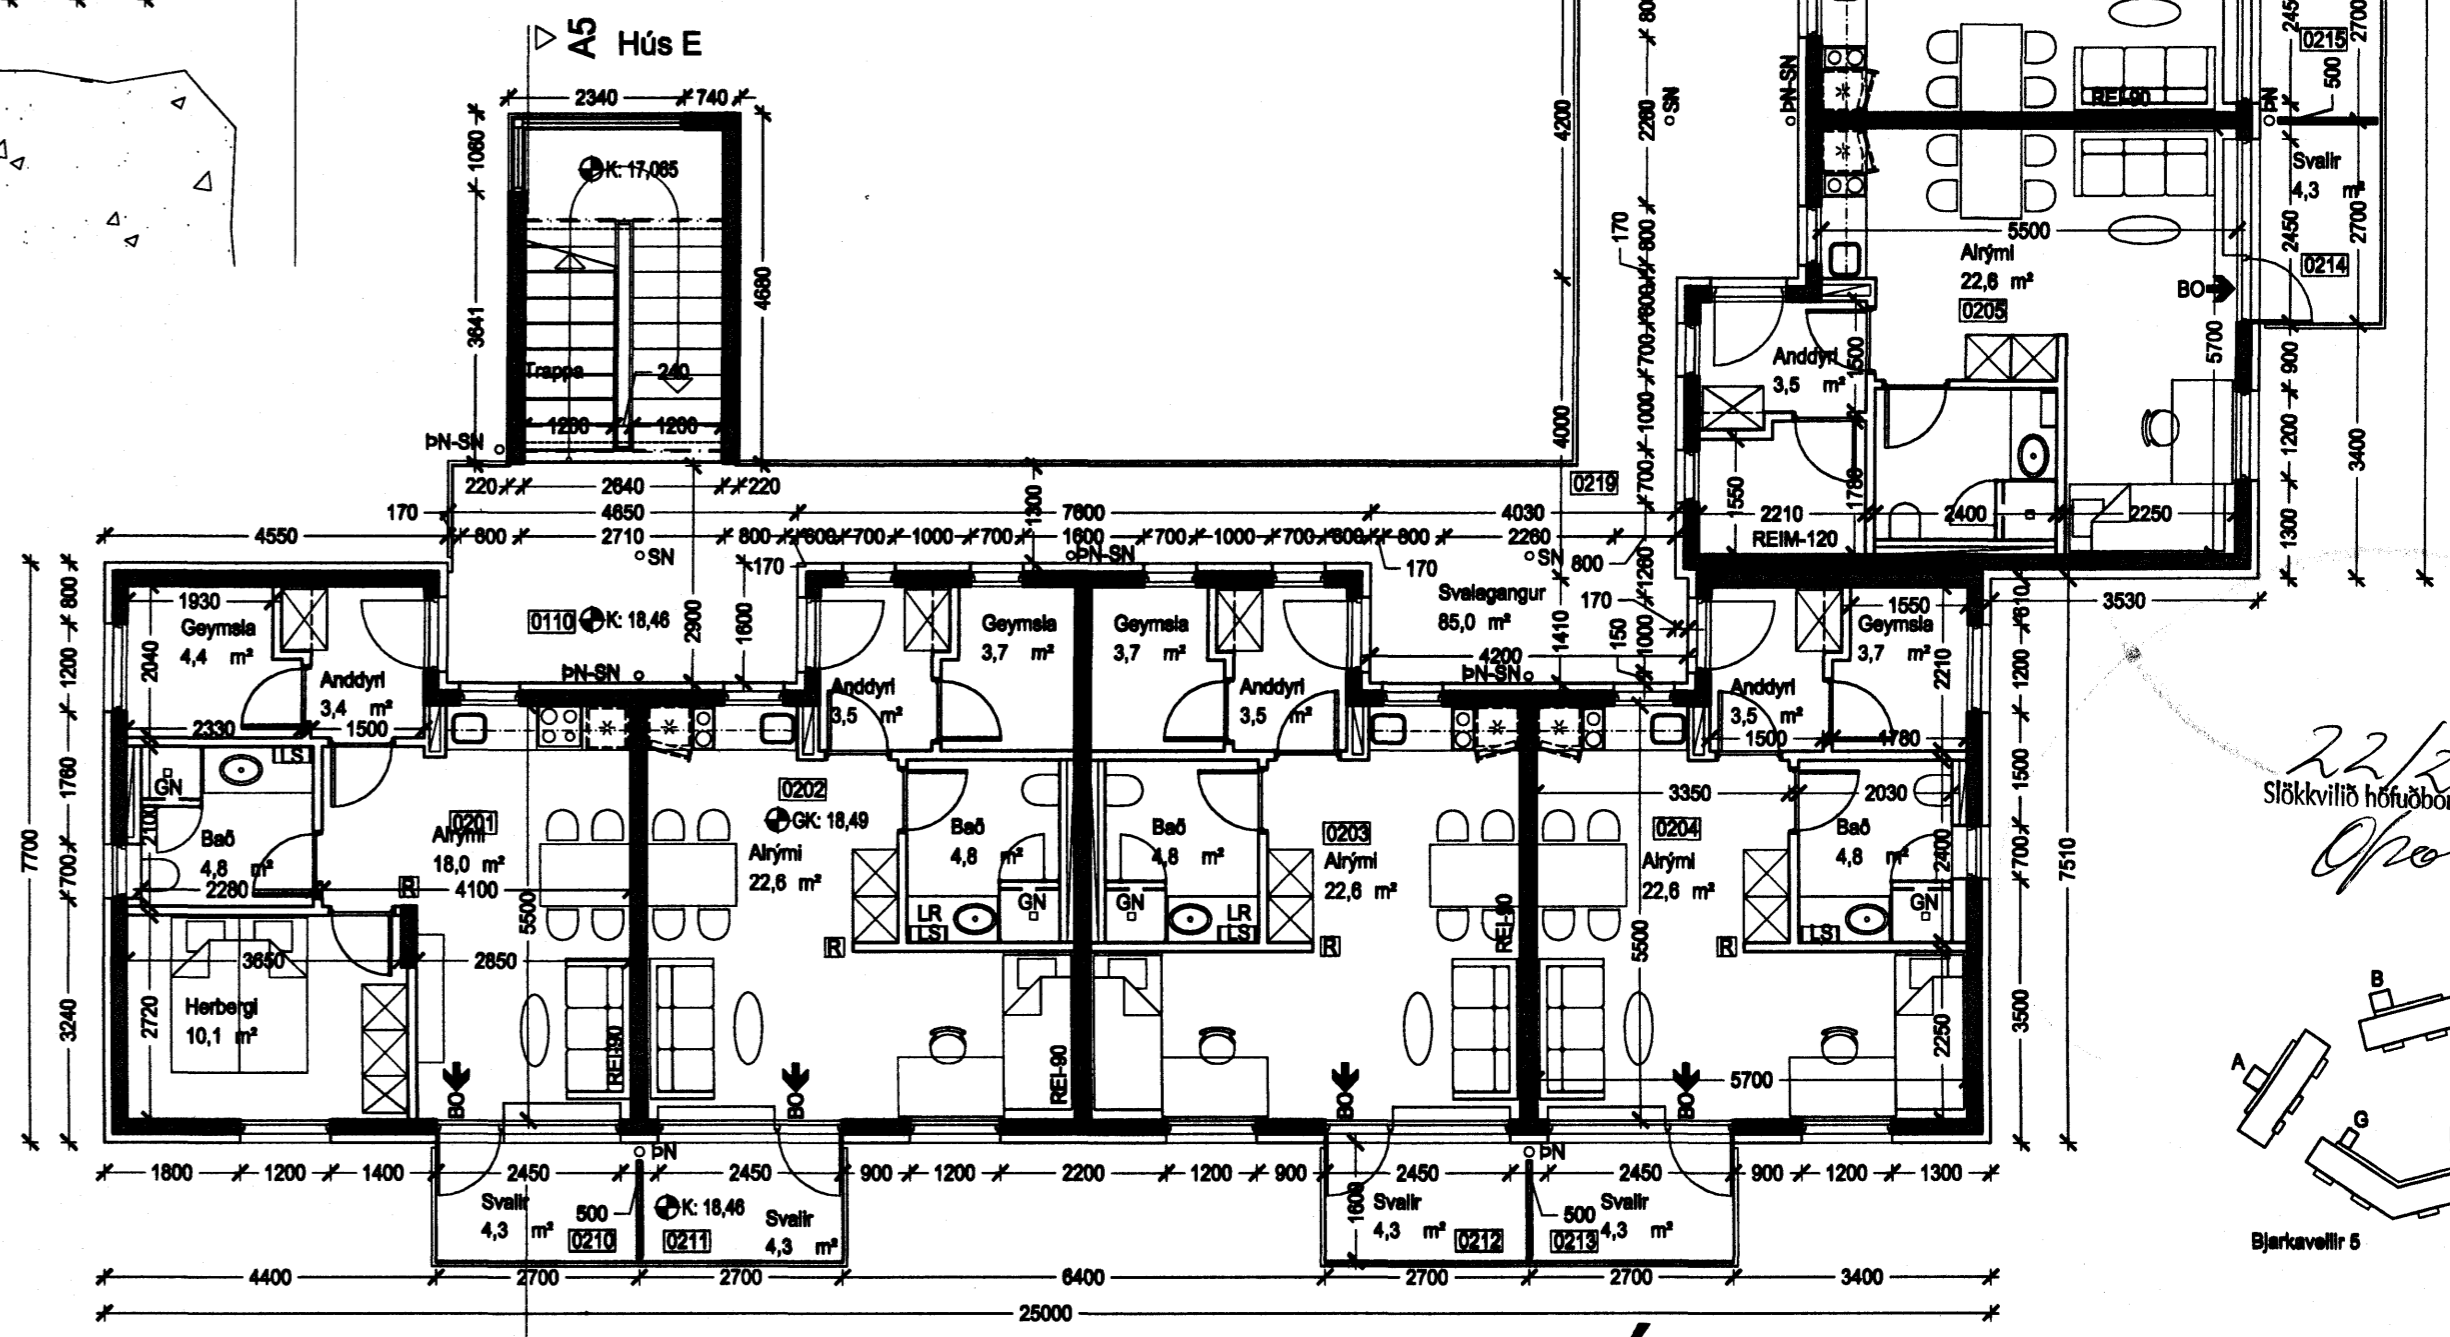

Grunnmynd 2.hæð, mkv. 1:100

22/2006
Opnd
Stökkvilti höfuðbyggingarvæðisins bs.

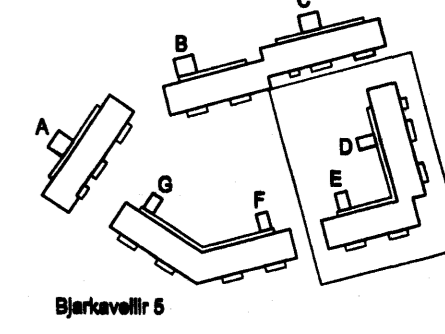

ARKÍS
arkitektar og ráðgjafar

Verkefni: Stúdentabúðir BN, Bjarkavöllum 5, Hafnarfirði
Aðaltekningur
Skrýningartexti: D-E grm. 1-2h snið A4-E2
Tíðni / teiknað: 10. vsm
Váfróð / samþykkt: 03
Málaváfróð: 1:100

161161-2769
020660-4669
0701 62-4669
160607-4669
060603-3029
101 Reykjavík
töl: 511 2006
www.arkis.is

dagsetning: 22.02.2006
vskrá: 05-040

(99)2.08
teikning breyting

