




ÚTLIT SUÐUR
150

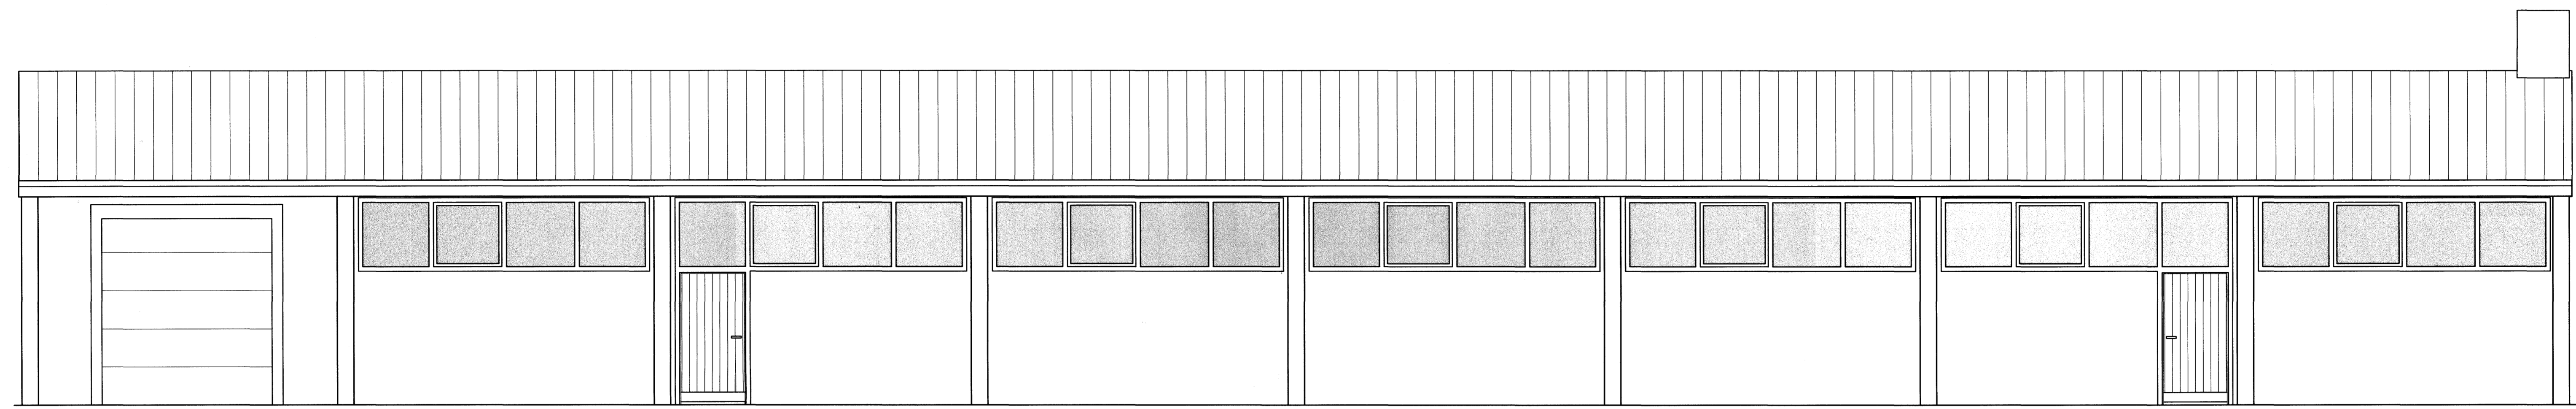

ÚTLIT AUSTUR
150

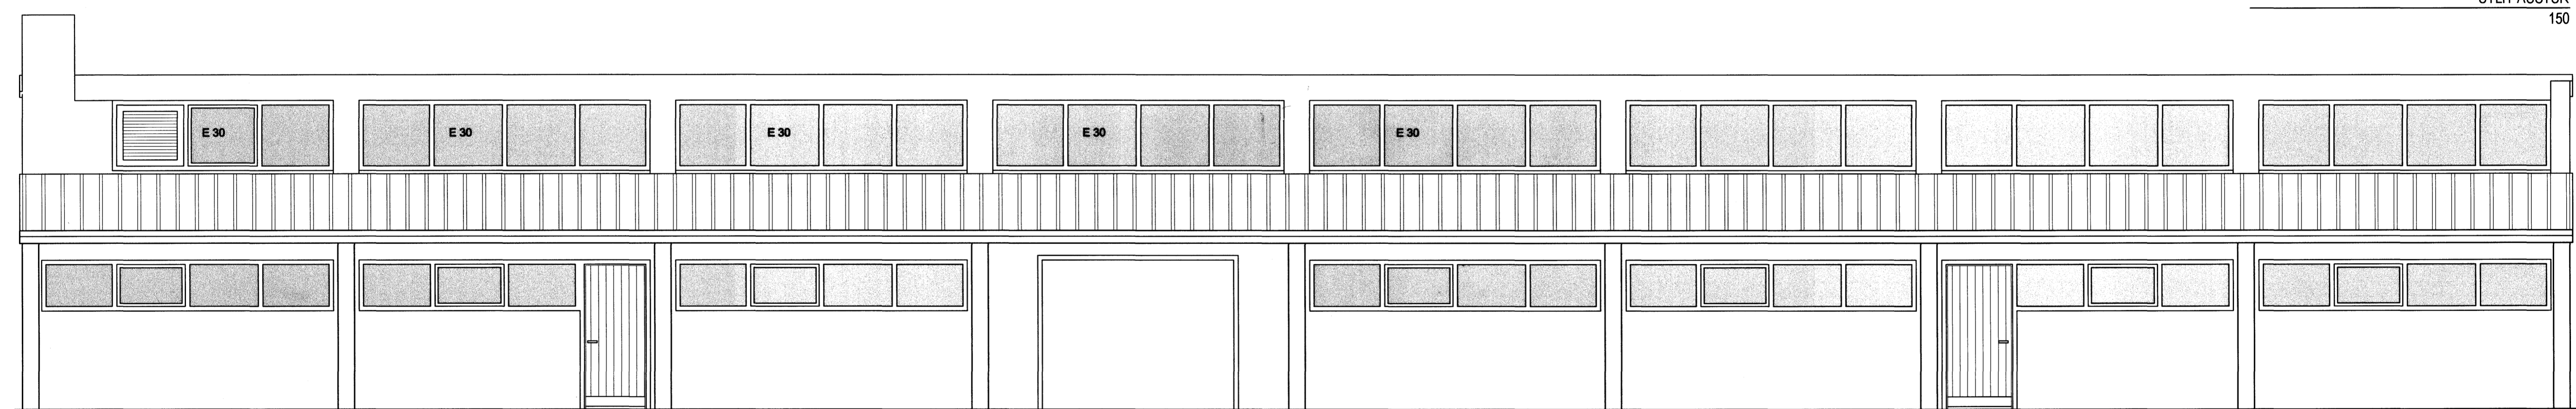

ÚTLIT VESTUR
150

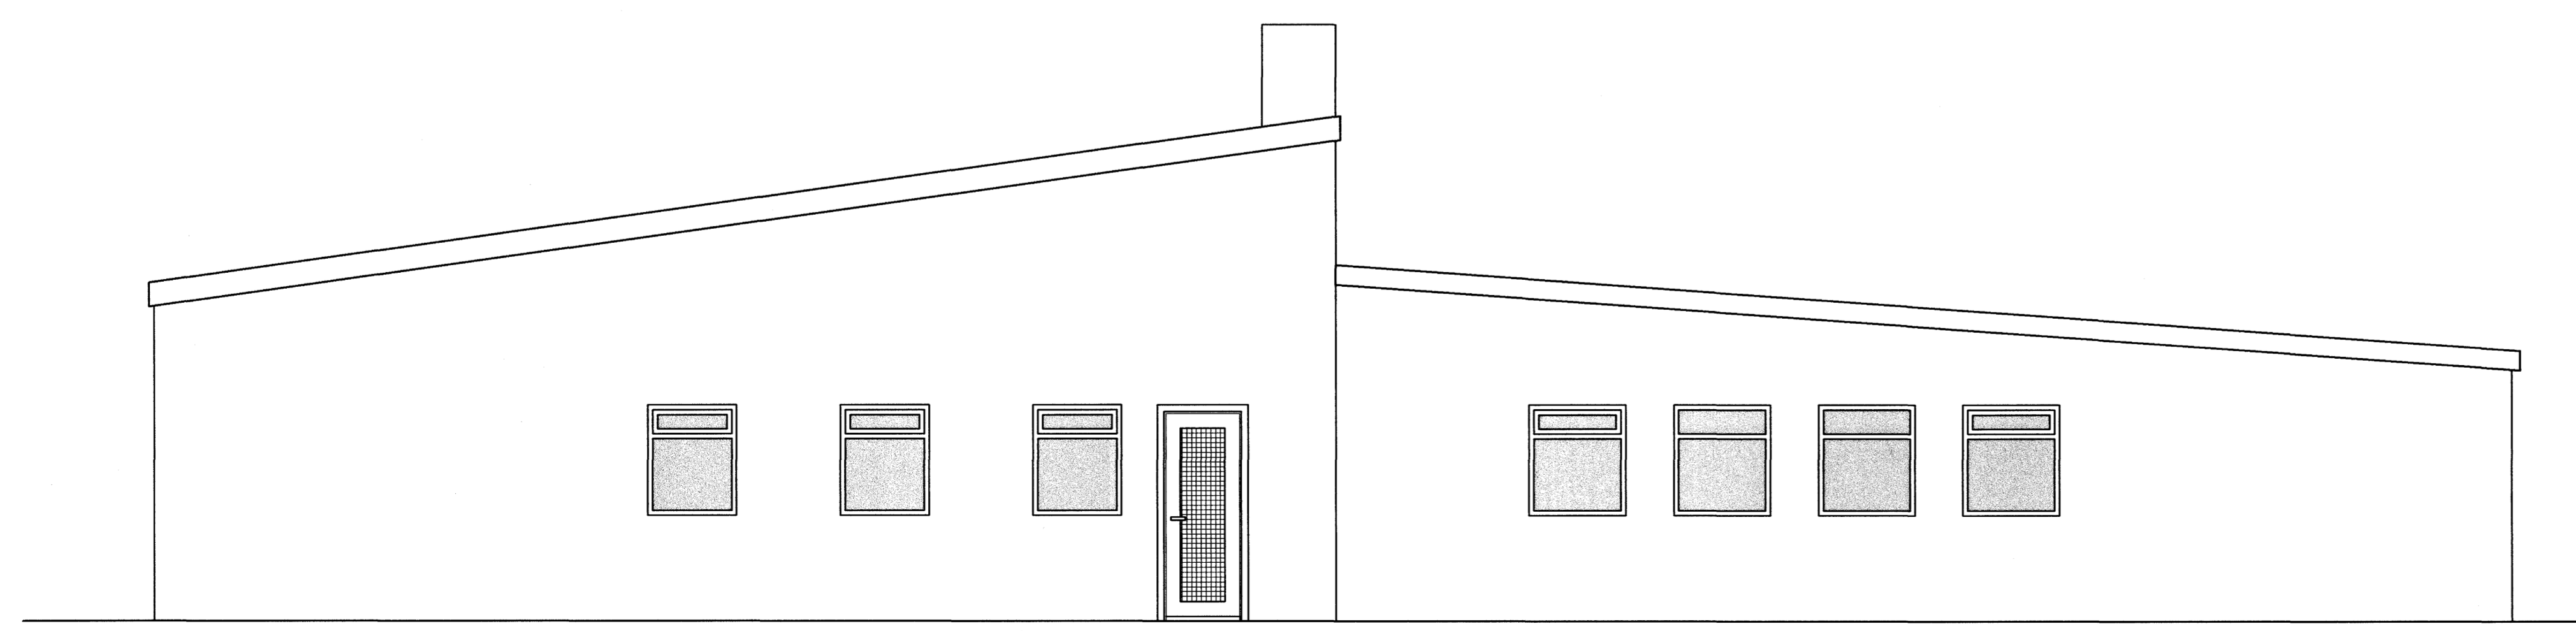

ÚTLIT NORÐUR
150

BREYTINGAR			
NR.	DAGS.	BREYTING	SB.
1	02.05.06	Lagf. v/ lokaúttektar, brunamerkingar	

TEKTON
HÖNNUN - SKIPULAG - RÁÐGJÖF

HÁTEIGSVEGUR 7
105 REYKJAVÍK
ICELAND
KT: 471293-2109

TEL: +354 561 1910
FAX: +354 561 1921
TEKTON@TEKTON.IS
WWW.TEKTON.IS

HAUKUR HARBARSON ARKIT. FAI / FSSA KT: 221162-2269
GUDM. HUGI GUDMUNDSSON KT: 211066-5129
GUNNLAUGUR JÓNASSON ARKIT. KT: 090462-2299

VERK DALSHRAUN 6, HAFNARFIRÐI
ÍSLANDSPÓSTUR - DREIFINGARSTÖÐ

TEIKNING
ÚTLIT

KVARÐI
A1) 1:50

DAGS.
20.09.2005

TEIKNAD AF
GHG / GJ

TEIKNING NR.

50-03

SAMÞYKKT
