



Úr Gildi

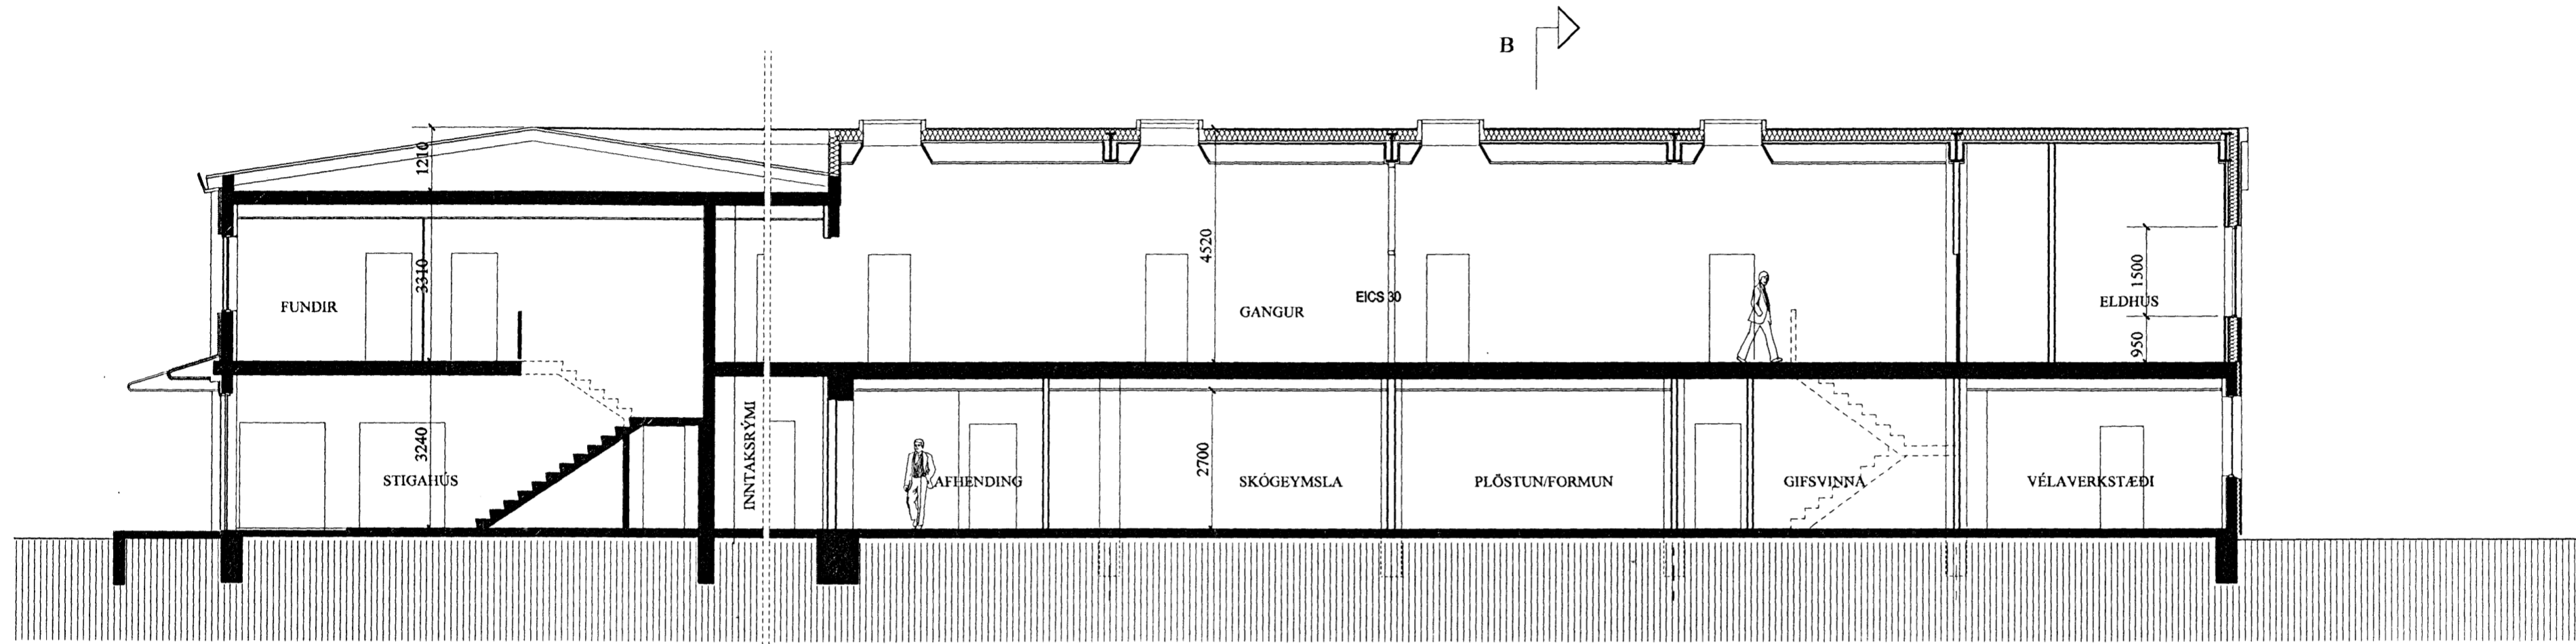

SNEIÐING A-A

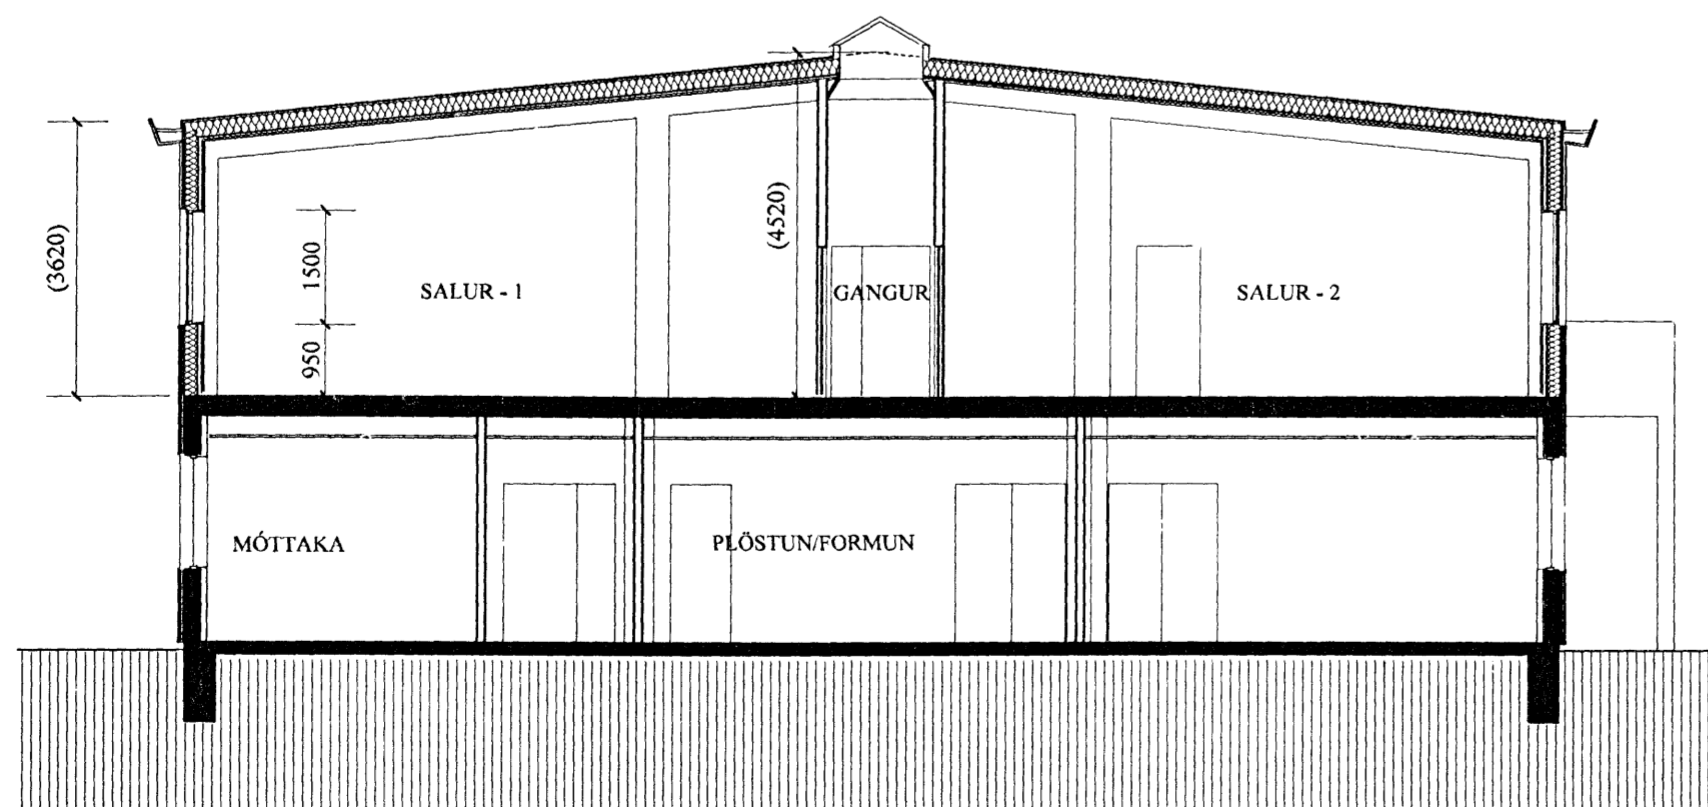

SNEIÐING B-B

TRÖNUHRAUN 8 HAFNARFIRÐI

VIÐBYGGING OG BREYTINGAR

Sneiðingar mkv. 1:100

ARGOS ehf. ARKITEKTASTOFA GRÉTARS OG STEFÁNS

Eyjarslóð 9, 101 Reykjavík

s: 552 1760, f: 562 1687, netf: argos@argos.is 20. apríl 2006

Stefán Örn Stefánsson arkitekt f.a., kt.: 140147 - 4519

Grétar Markússon arkitekt f.a., kt.: 270852 - 4169



1.13