



ÚTLIT AUSTURGAFL

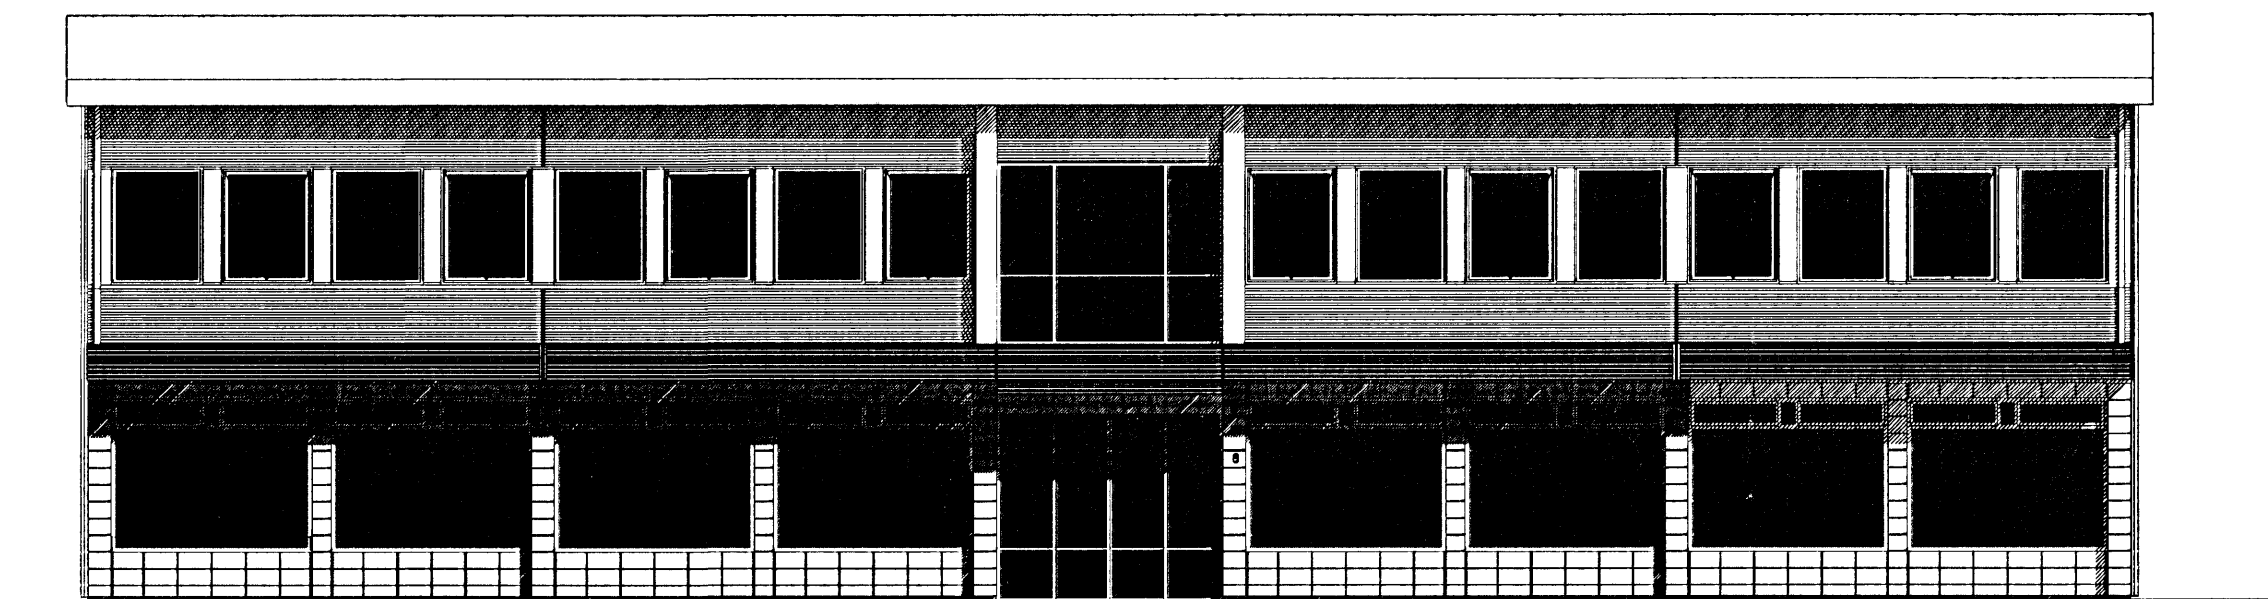

ÚTLIT VESTURHLIÐAR að Trönuhrauni

TRÖNUHRAUN 8 HAFNARFIRÐI  
 VIÐBYGGING OG BREYTINGAR  
 Útlitstekning og byggingarlýsing mkv. 1:100

ARGOS ehf. ARKITEKTASTOFA GRÉTARS OG STEFÁNS  
 Eyjarslóð 9, 101 Reykjavík  
 s: 552 1760, f: 562 1687, netf: argos@argos.is 20.apríl 2006

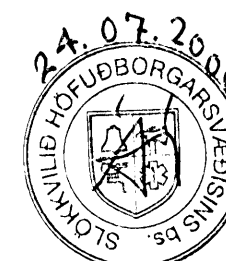

Stefán Örn Stefánsson arkitekt f.a., kt.: 140147 - 4519

Grétur Markússon arkitekt f.a., kt.: 270852 - 4169

0.0 5.0 m 1.15