



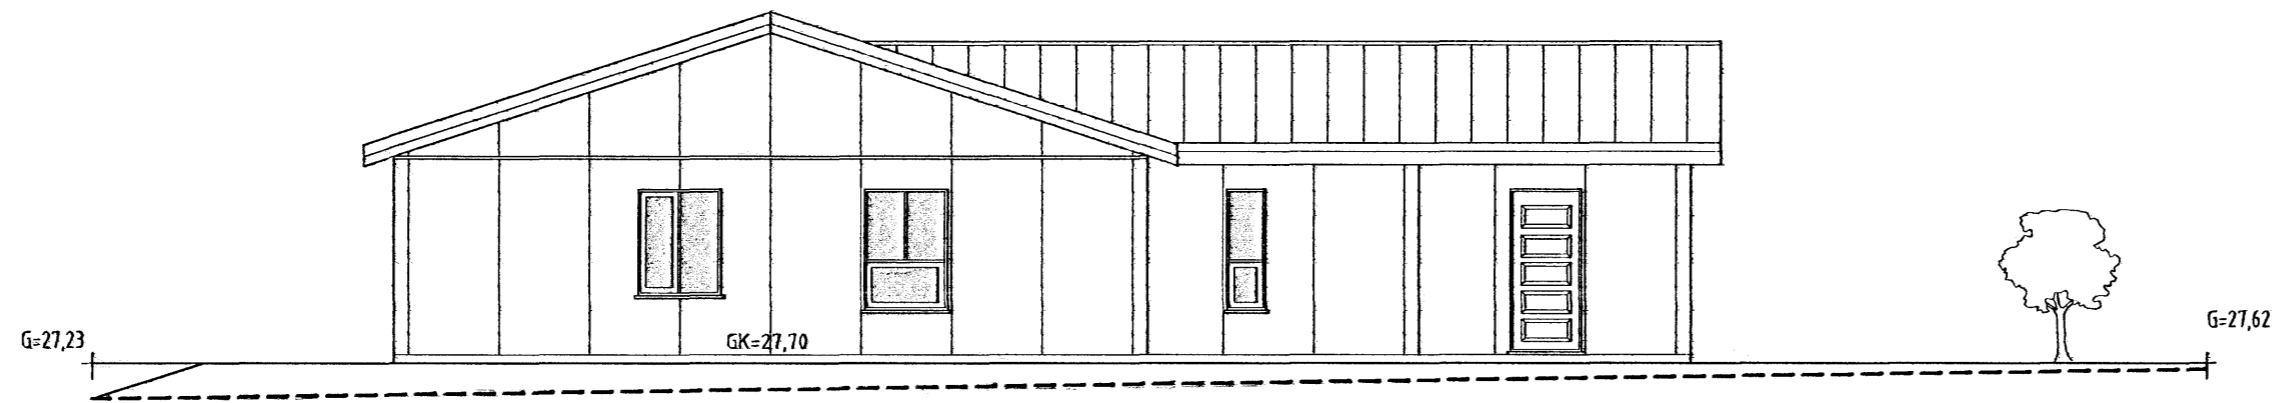


SUDUR

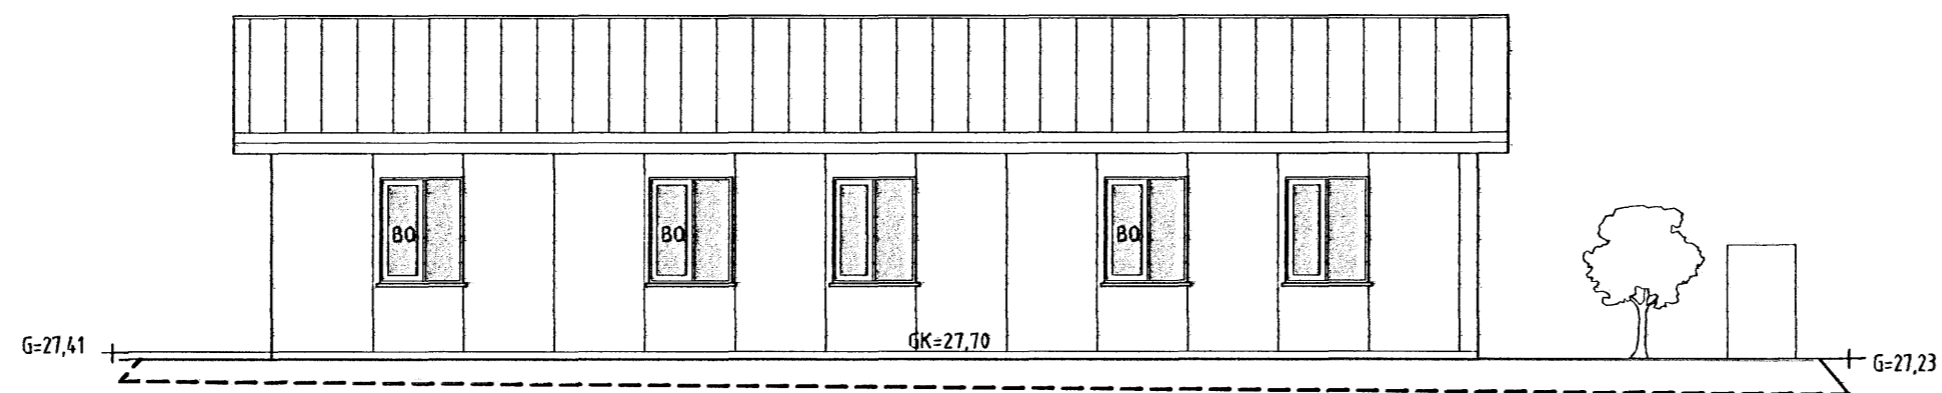

VESTUR



NORÐUR

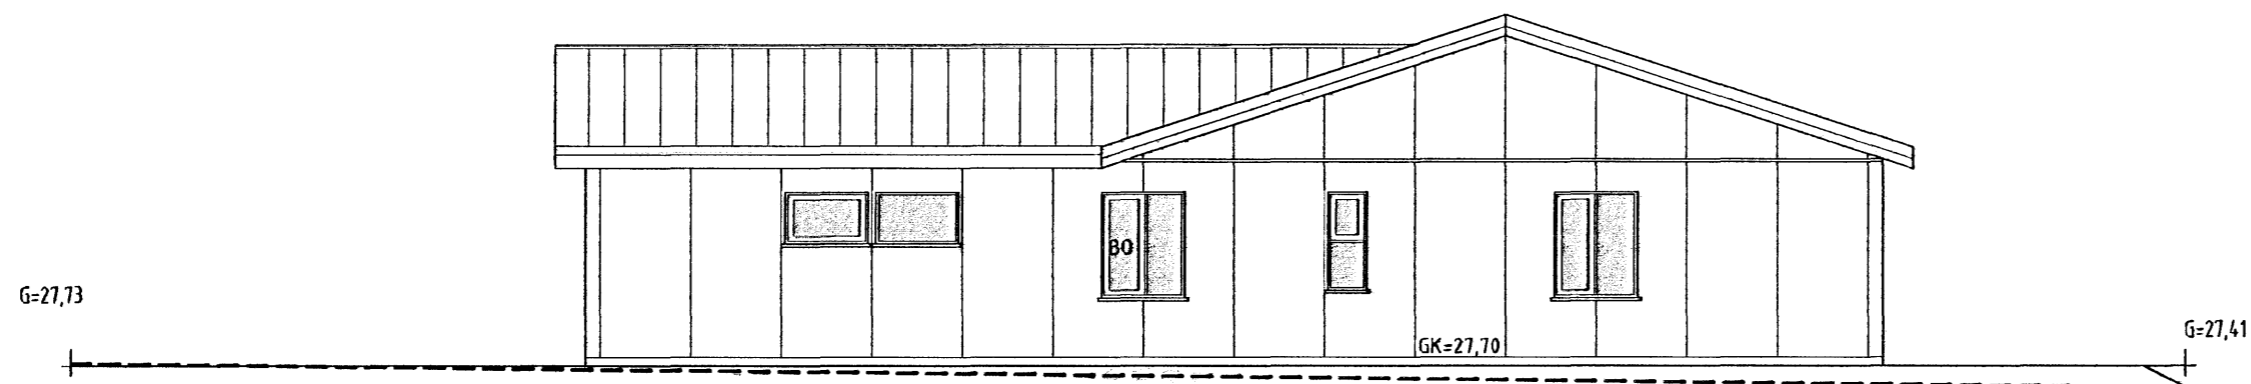

AUSTUR



Samþykkt þann

28 JUN 2006

Byggingafulfrúnn í Hafnarfirði  
F.h. Jón Sigurðsson

**SGHUS**  
AUSTURVEGI 69 800 SELFOSSI  
SÍMI 482 3850 FAX 482 3851  
NETFANG sghus@sghus.is  
VEFFANG www.sghus.is



VERKFRÆÐISTOFA ÁRBORGAR AUSTURVEGI 69 800 SELFOSSI SÍMI 480 4900 FAX 482 3851

**es** TEIKNISTOFAN SUÐURLANDSBRAUT 48  
S: 588-7344 FAX: 588-7343  
NETFANG: kastor@simnet.is

KVISTAVELLIR 7 Hafnarfirði

UTLIT	MKV:	1:100
	MKV:	
	MKV:	
HANNA?: Kjartan Sk	TEKNA?: Kjartan / Bjarni	
VERKNÖMUR: 6074	SKRÁRNAMN: Vnr. 6074 KVISTAVELLIR 7.dwg	
DAGSETNING:	SAMÞYKKT:	TEKNING NÖMUR:
13.06.2006		A-04

121066-5809