
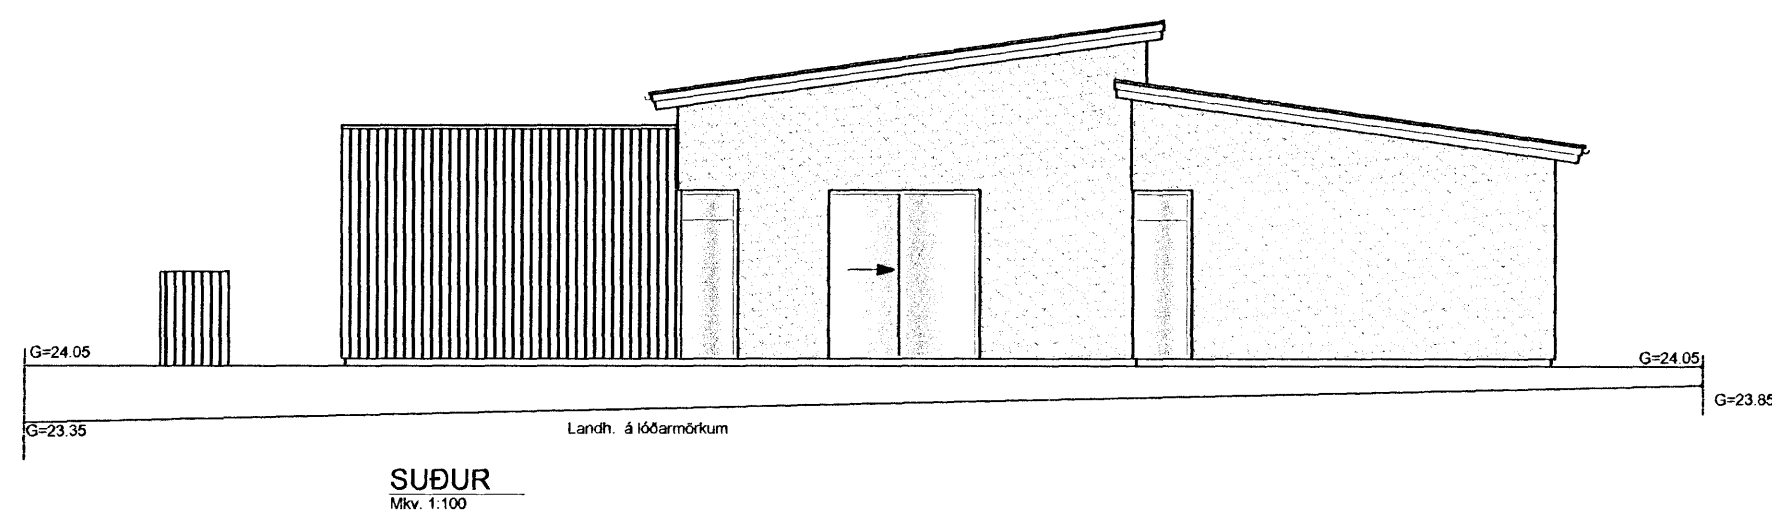
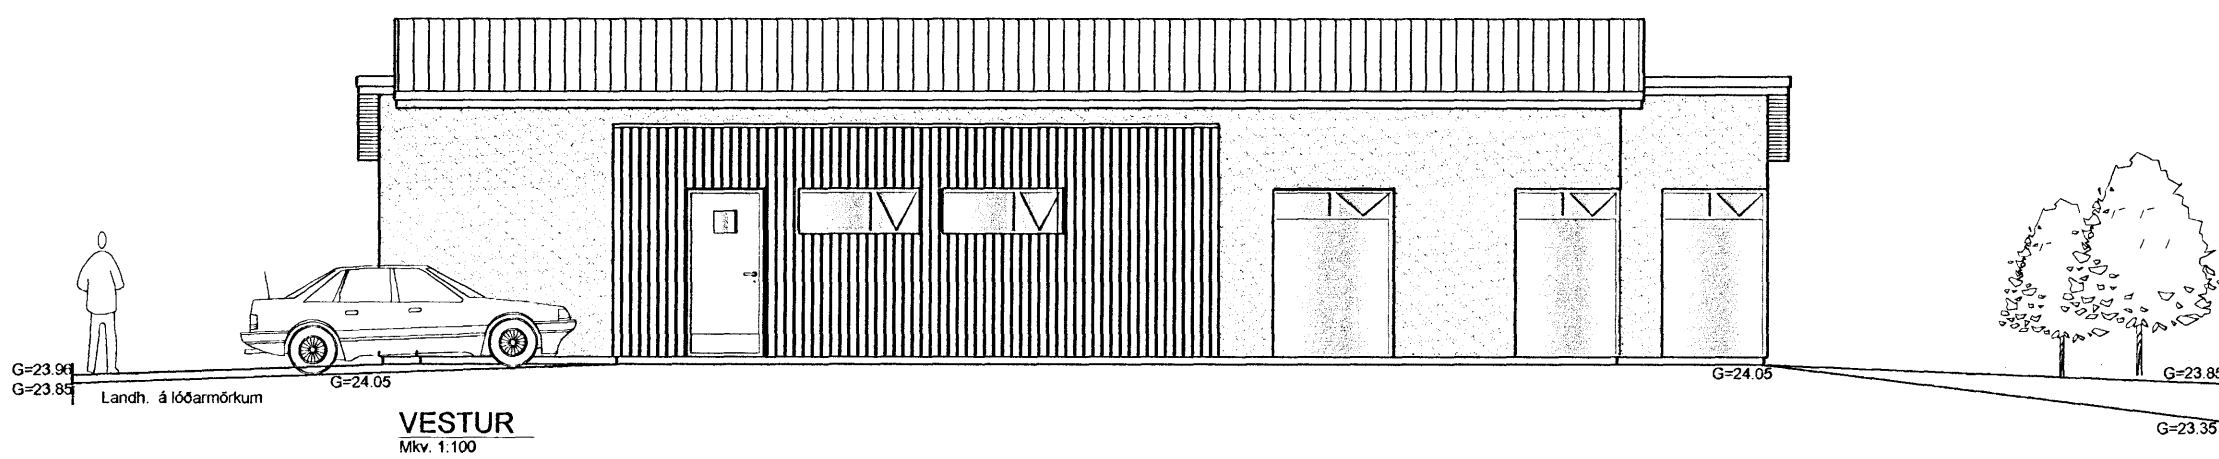
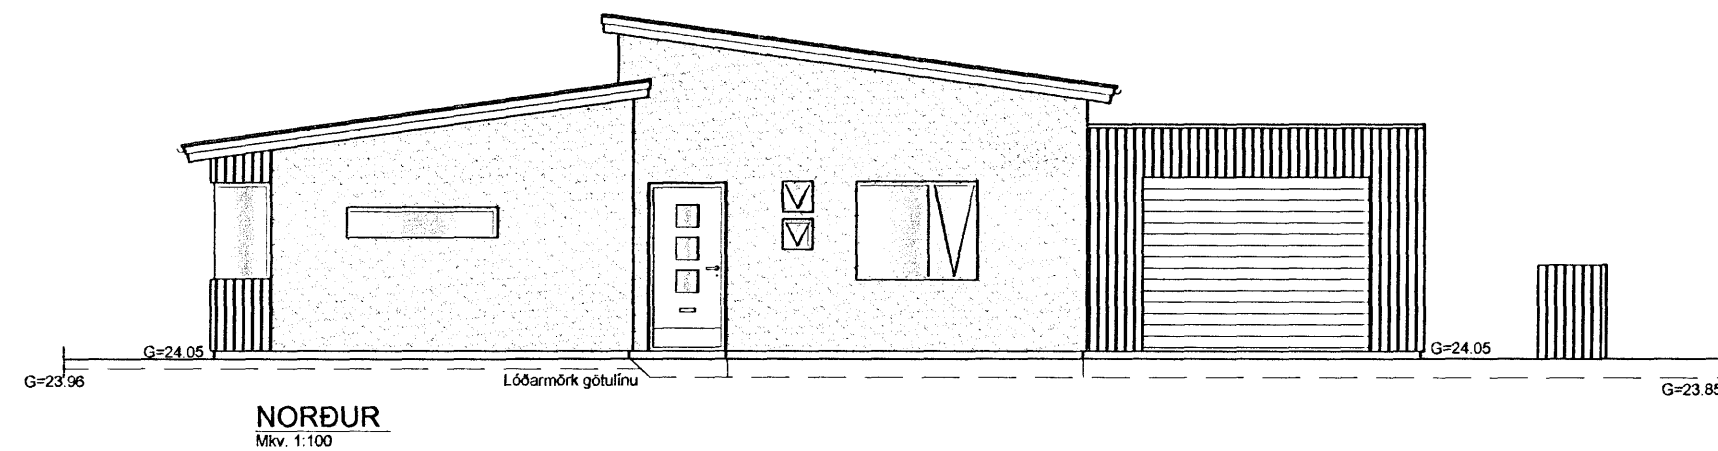


Samþykkt þann

19 JUL 2006

Byggingafulltrúinn í Hafnarfirði
Fh. Jón Sigurðsson

Úr Gildi

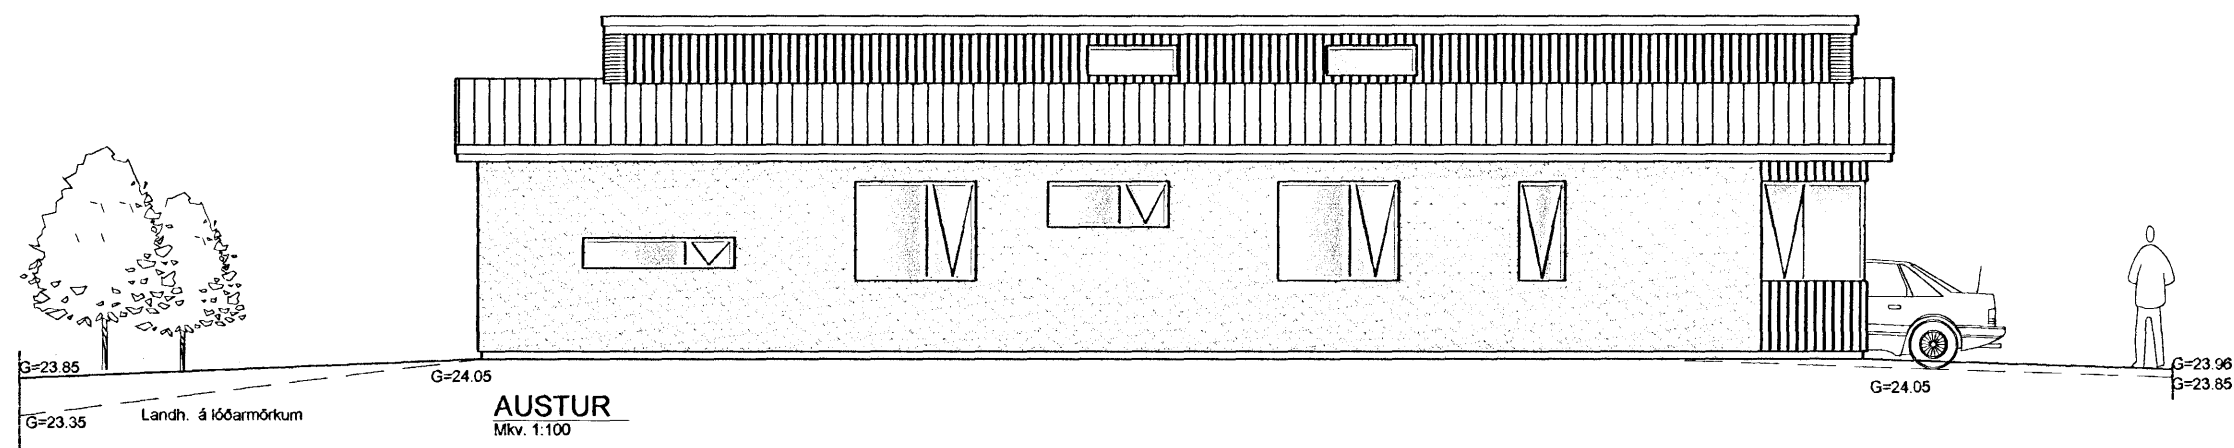

Pro-Ark teiknistofa

Austurvegi 69, 800 Selfoss Sími 482 4430 Fax 482 4435 proark@proark.is

hönnun skipulag áætlanir eignaumsjón

Eiríkur V. Pálsson
Eiríkur Vignir Pálsson BFI
Kt.010975-4179

Kjartan Sigurbjartsson BFI
Kt.190275-5319

Verk. **DREKAVELLIR 19**
221 HAFNAFJÖRDUR

Teikn. **ÚTLIT**

Hann. EVP / KS Teiknad. KS/EVP Mkv. 1/100 1/1000

Verknr. 06-006 Dags. 3.JÚLÍ 2006 Teiknir. 101 Útgáfa A