


Norðurhlíð. 1 : 100



Suðurhlíð. 1 : 100

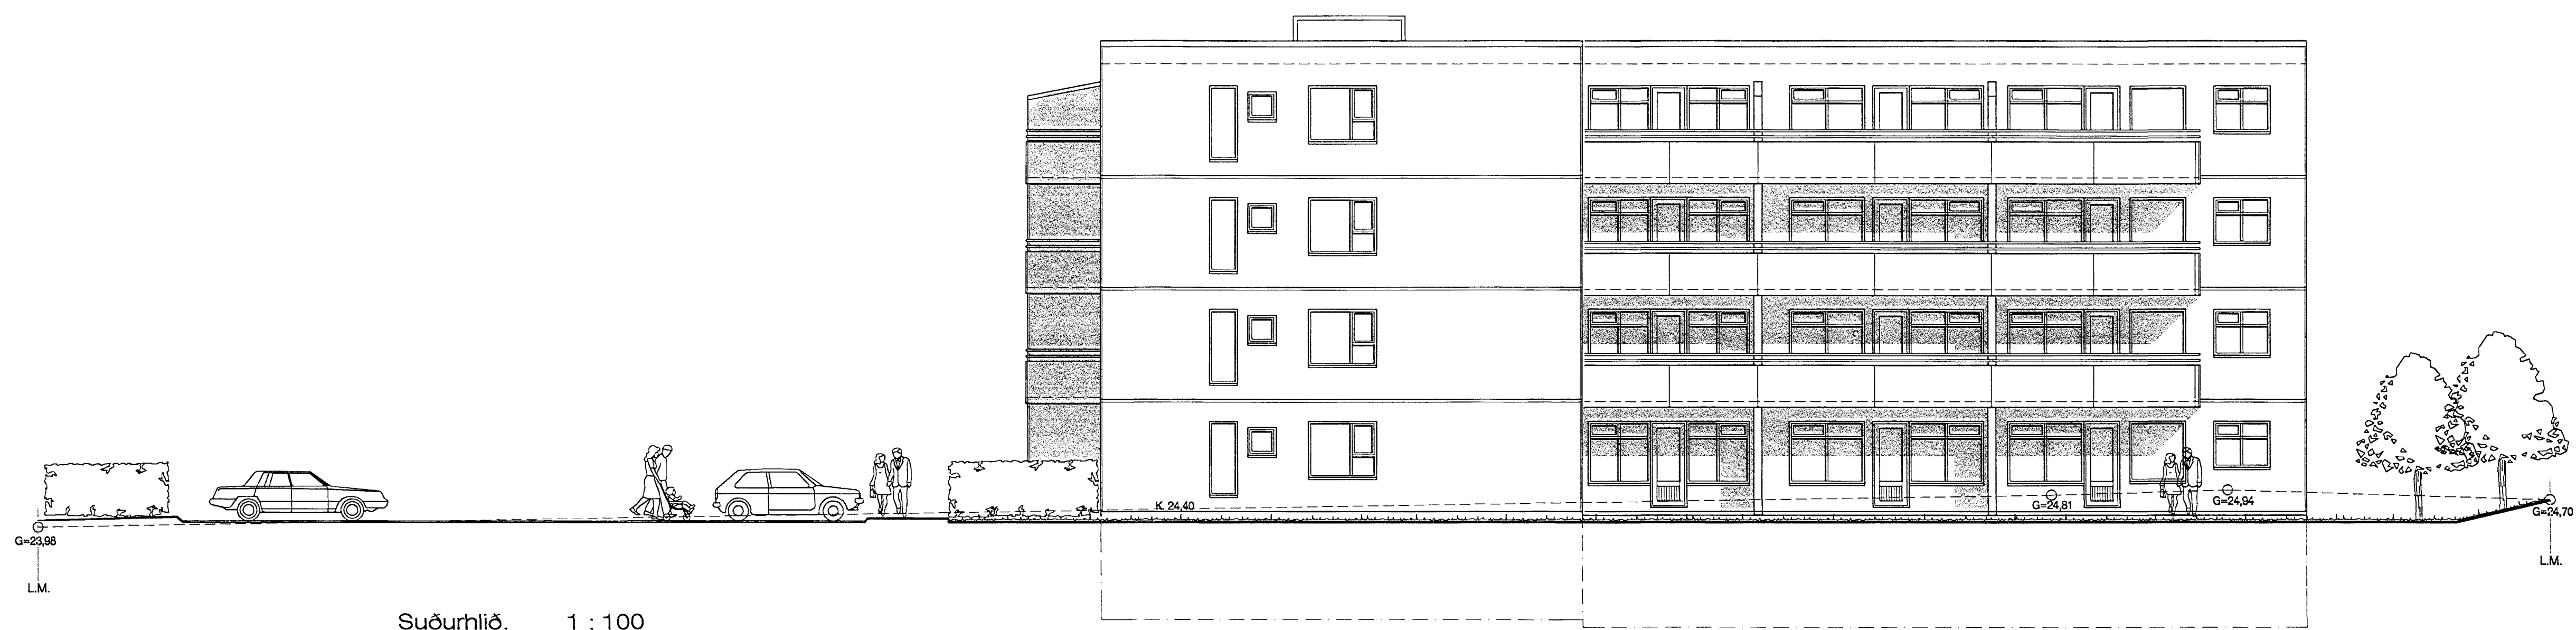

Eskivellir 15 Hafnarfirði.

Útlit.

VERK. NR. 303
TEIKN. NR. 08

DAGS. 19. - 6. - 2007 MÁL. 1:100

BREYTT.

JÓN GUÐMUNDSSON ARKITEKTUR
VINNUSTOFA SUDURLANDSBRÁUT 16 REYKJAVÍK Sími 552 5055

RF: 510051
5200