


Sneiðing. A - A 1 : 100



Sneiðing. B - B 1 : 100

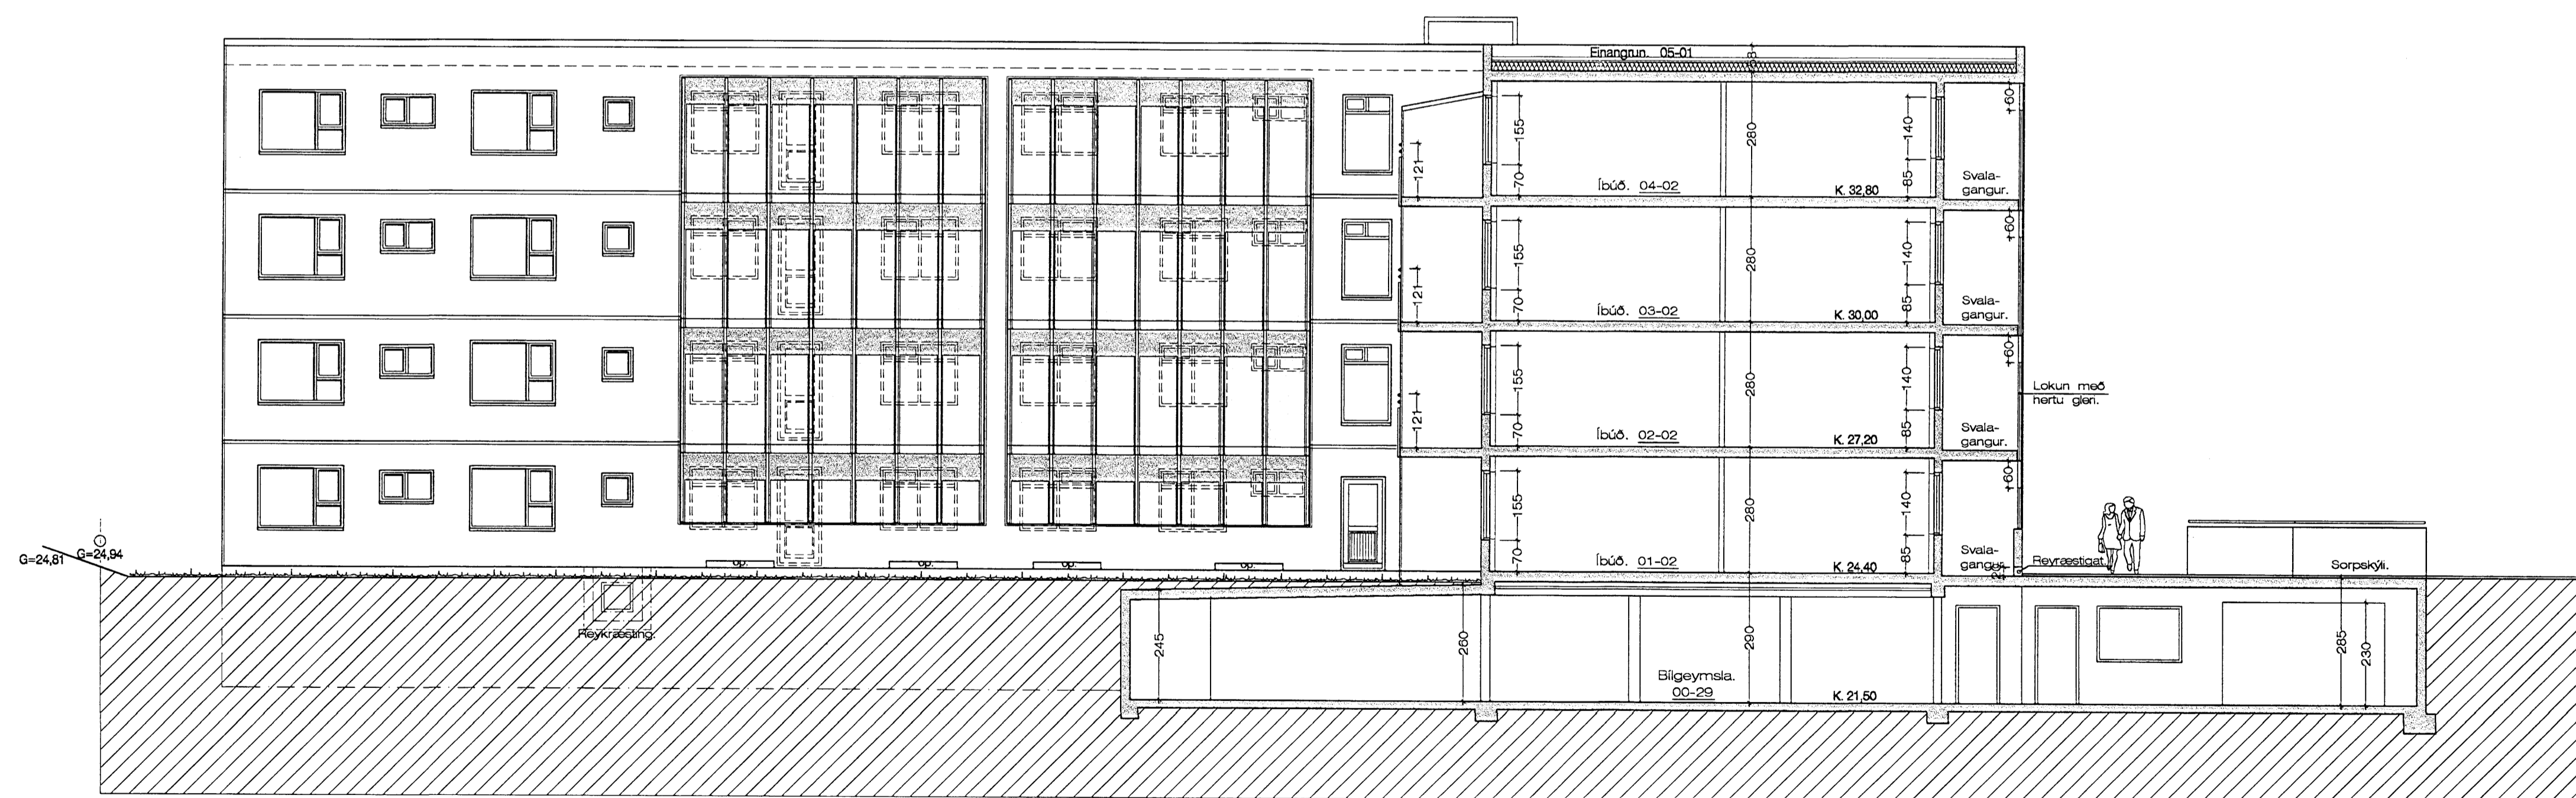