

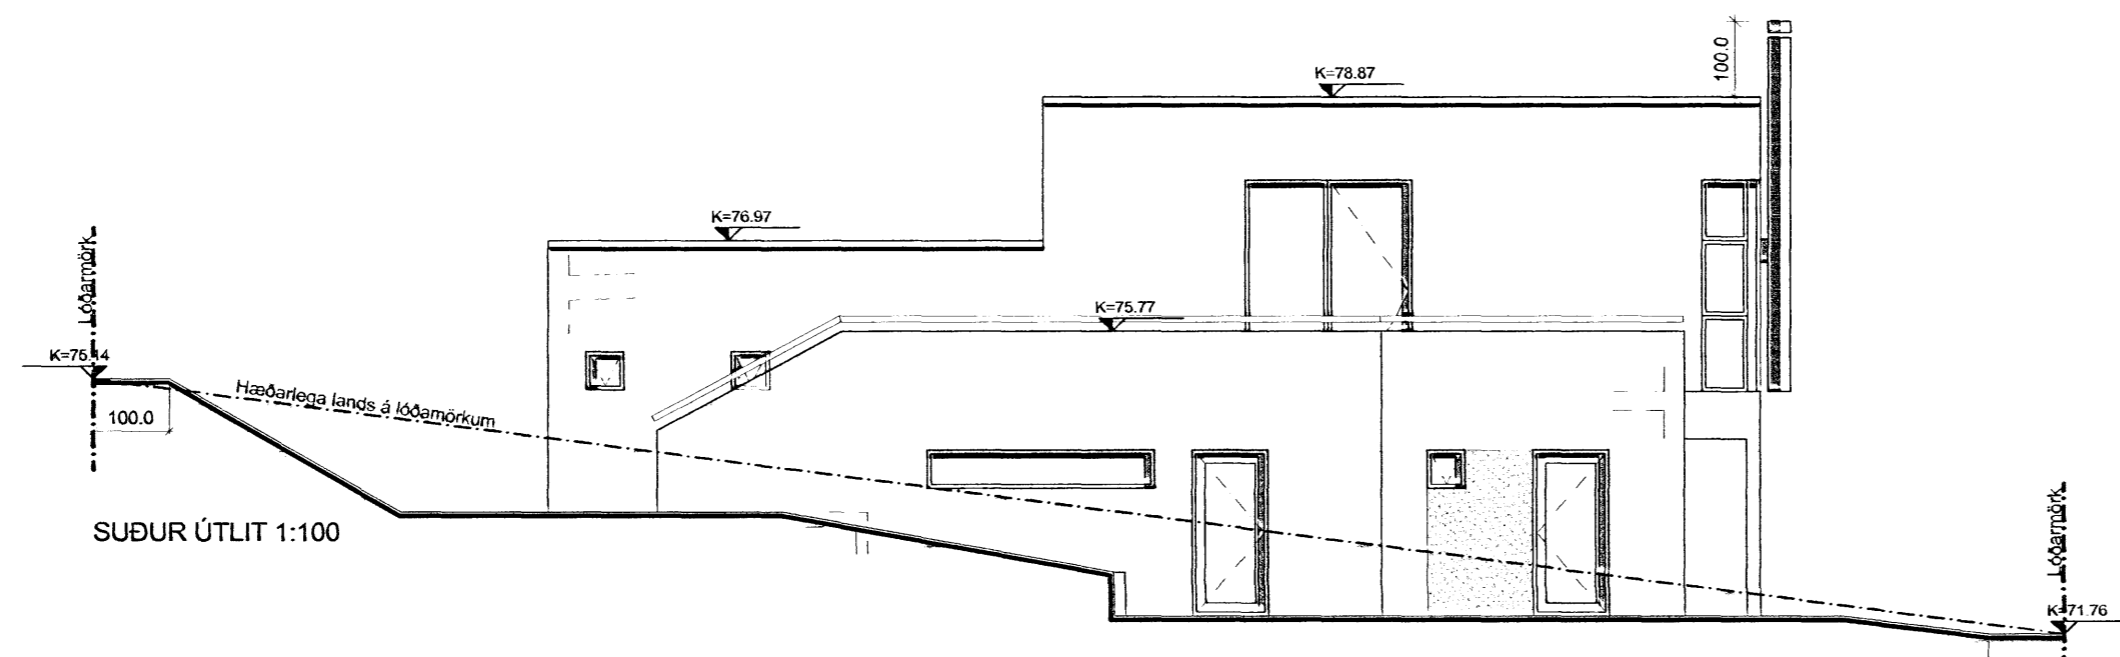
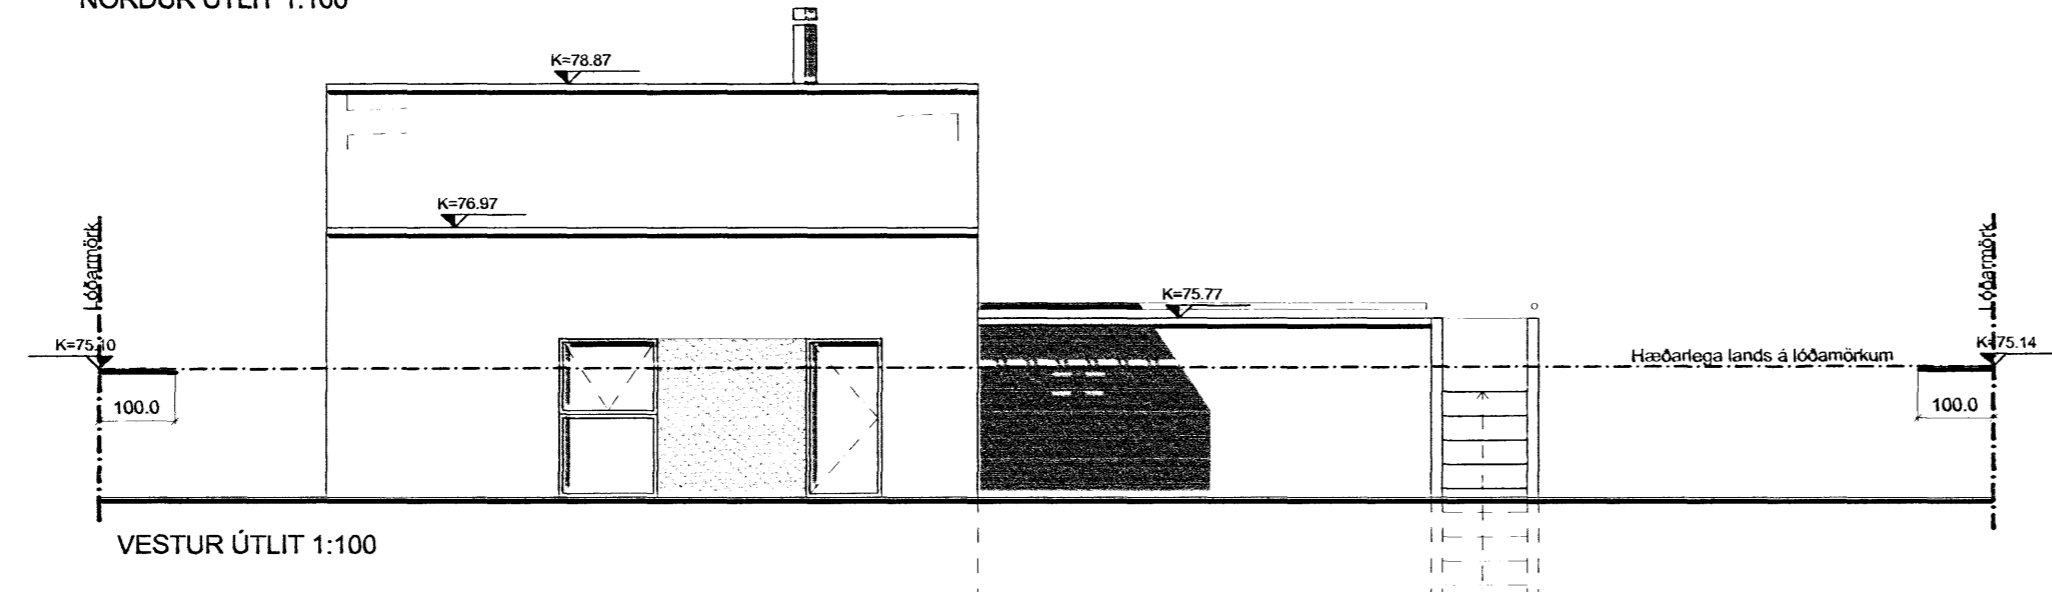


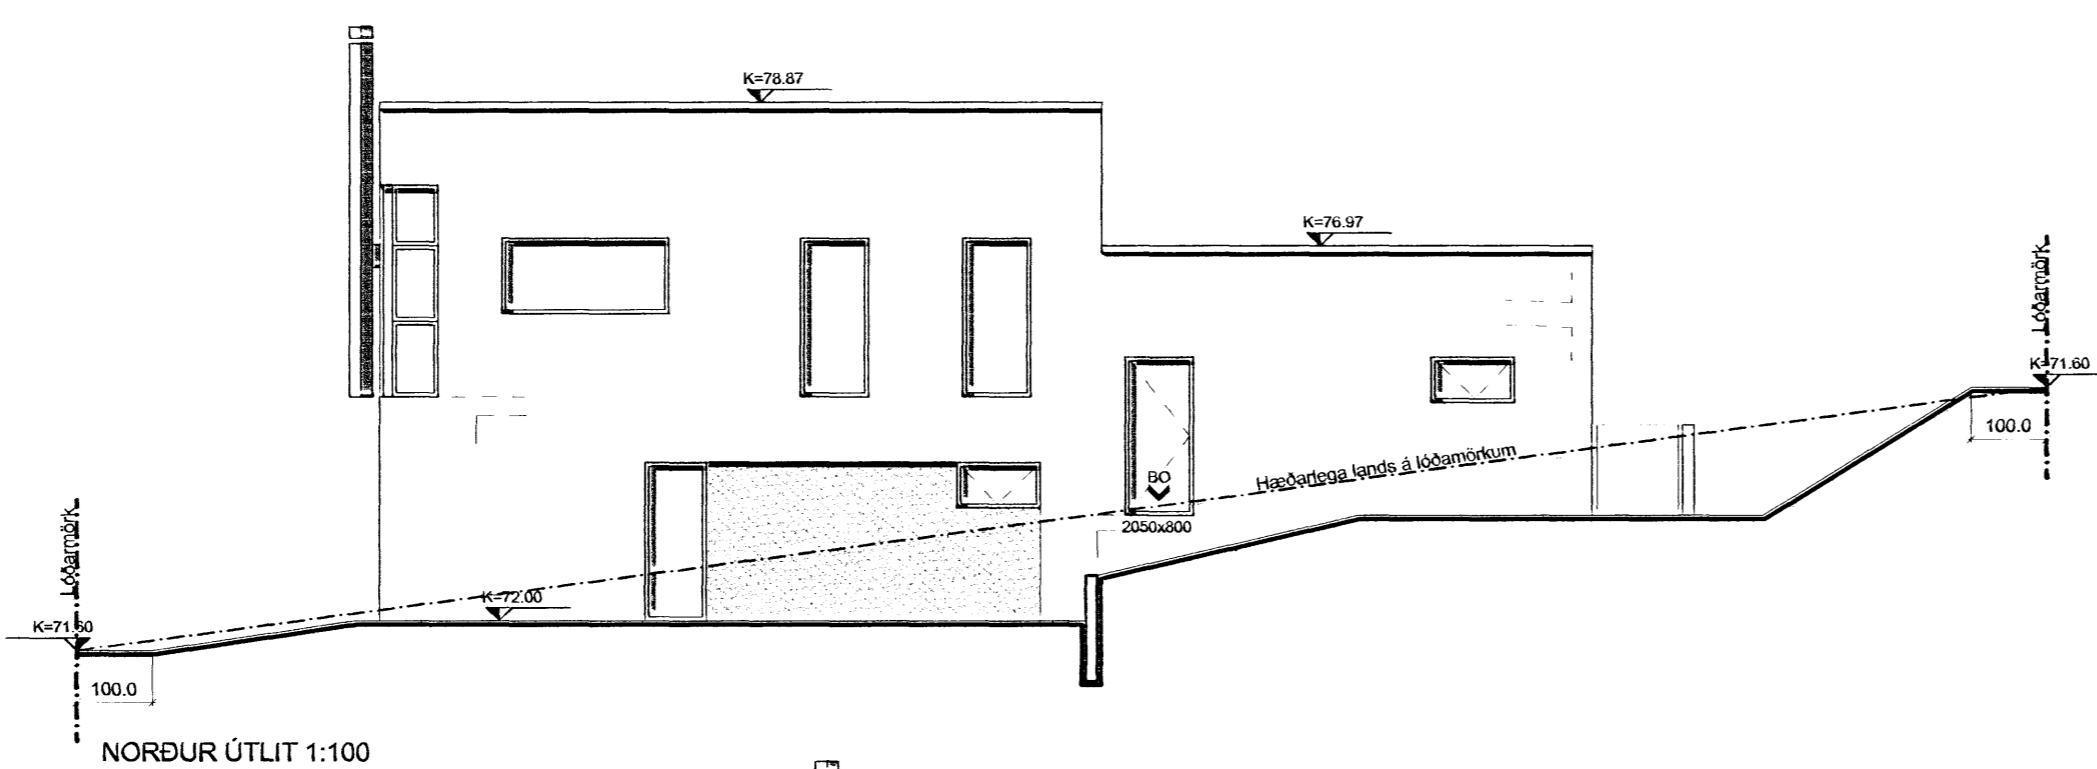

Samþykkt þann


29 AUG 2007

Byggingaálftrúinn í Hafnarfirði
F.h. Jón Sigurðsson

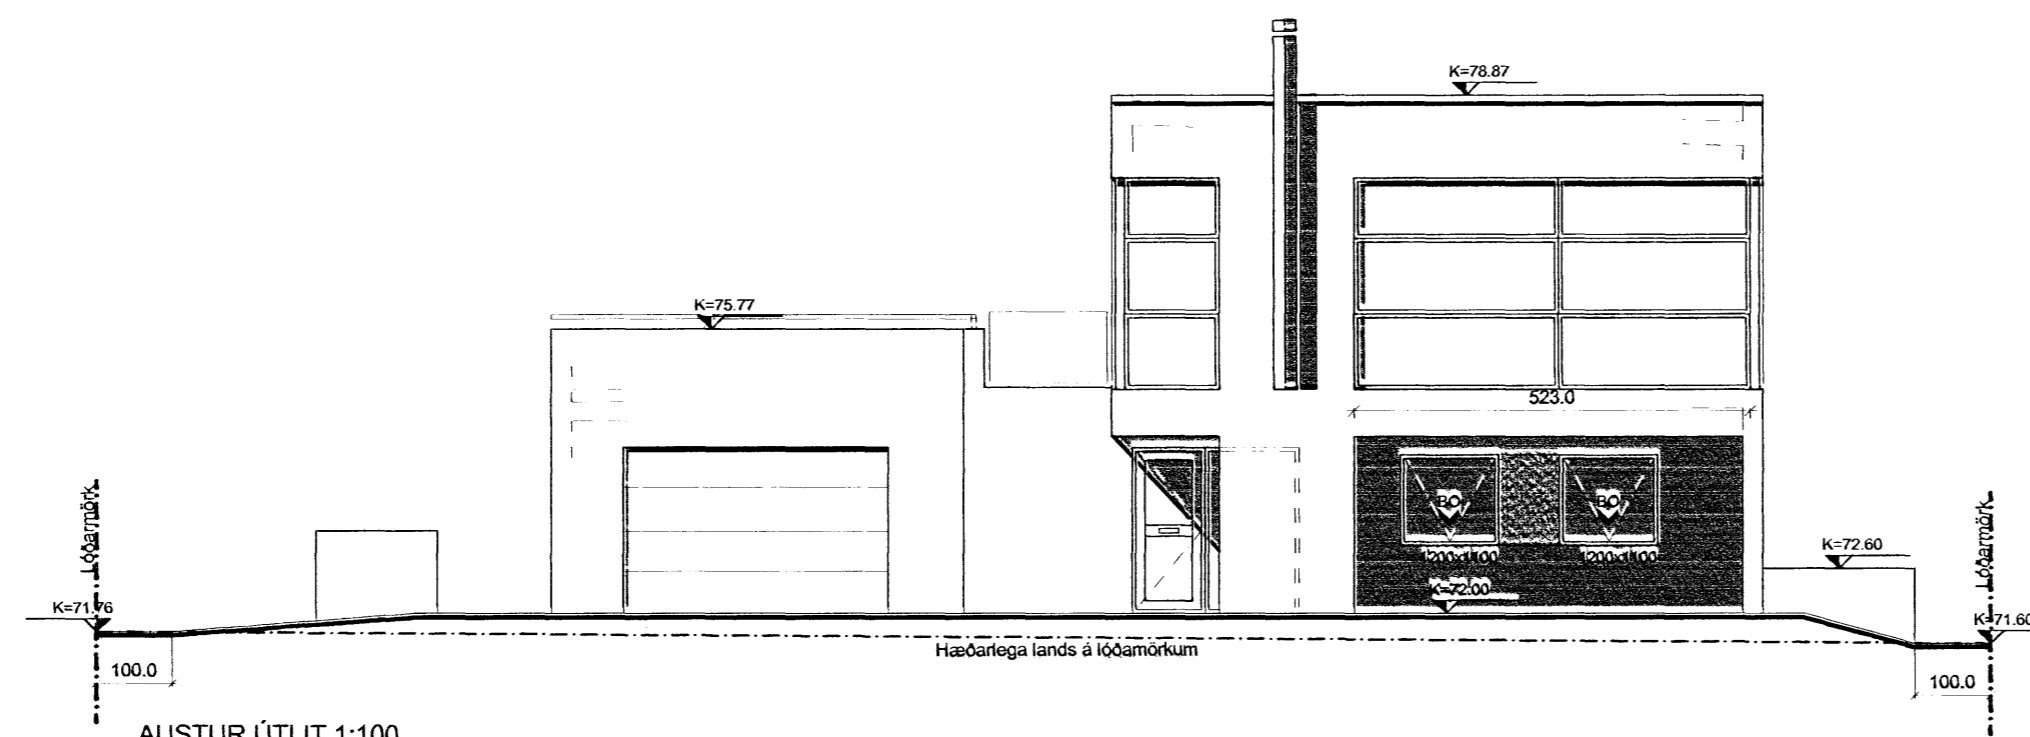

C:
B:
A:
BREYTINGAR: _____ DAGS: _____

FJÓLUÁS 34 HAFNARFIRÐI
 AÐALUPPDRAÐTUR VERK: _____
 ÚTLIT KVARÐI: 1:100
 DAGS: 04.05.07
 TEIKN: LME,ÁK
 SKRÁ: _____

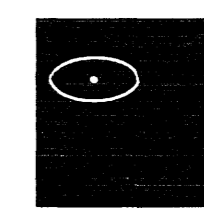

KOLLGÁTA
 arkitektúr - hönnun
 Kaupvangsstr. 29, 600 Akureyri
 Símar: 462 7881 - 862 7881
 Netfang: kollgata@kollgata.is

Logi Már Einarsson
 Logi Már Einarsson arkitektur f.a. kt. 210864 - 2969