

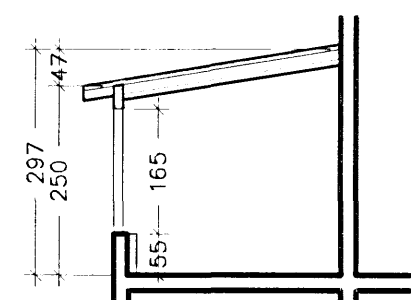
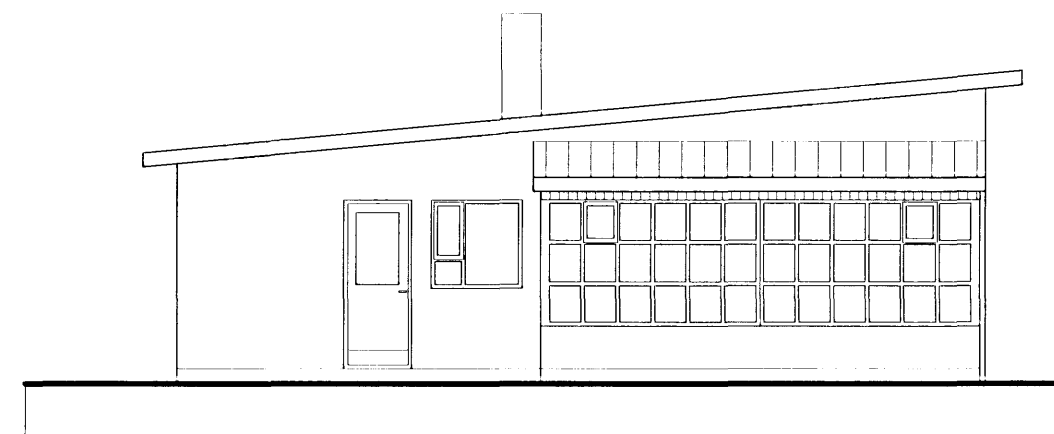
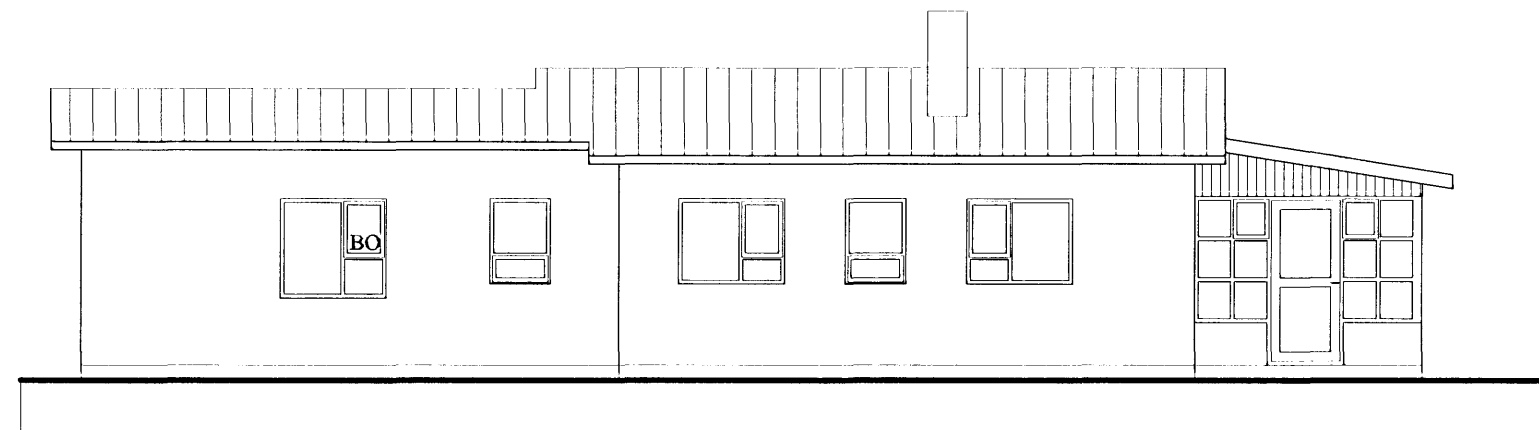



SNEIÐING b 1:100

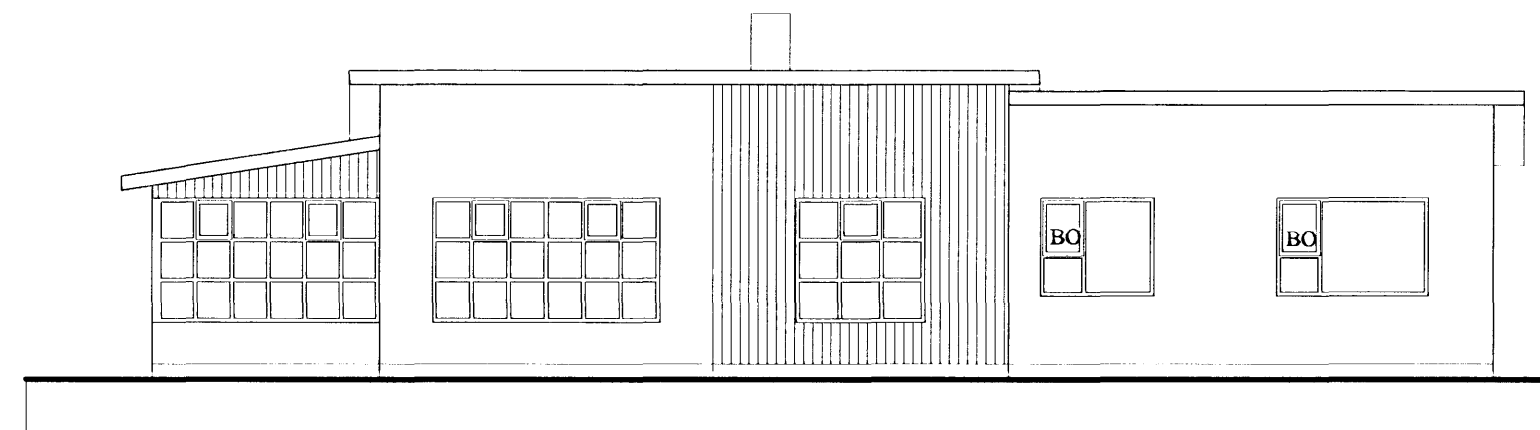

SNEIÐING c 1:100

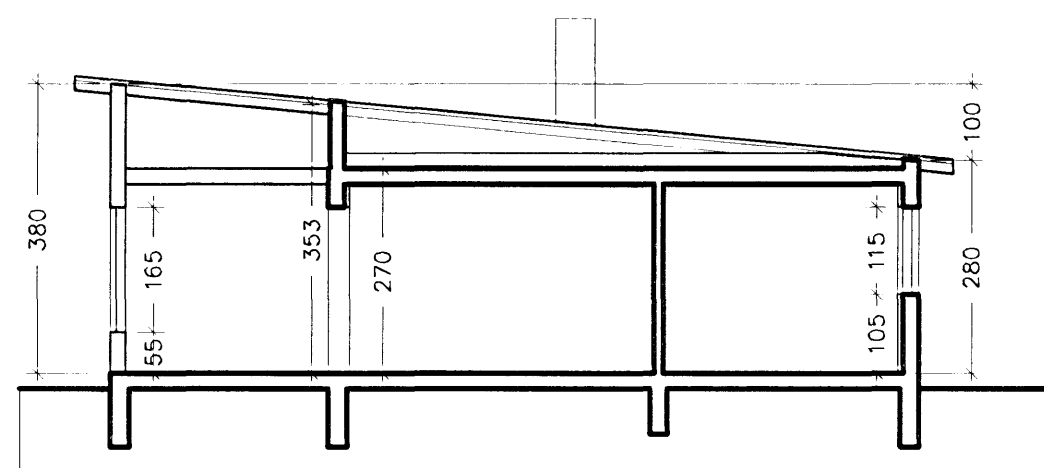

SNEIÐING a 1:100

 

verkhetti
 Brekkuvammur 8

heiti teikningar
 Sneiðing, Útlit
 dags
 21.2.2007

mkv.
 1:100
 Nr.
 A 102

Ársæll Vignisson Arkitekt
 kt. 101255-3369
 Flamraborg 7
 200 Kópavogur

555 4795