
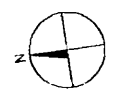


Samþykkt þann  
04 JULI 2007  
Byggingafulltrúinn í Hafnarfirði  
F.h. Kristján Þórarinnsson


# Úr Gildi

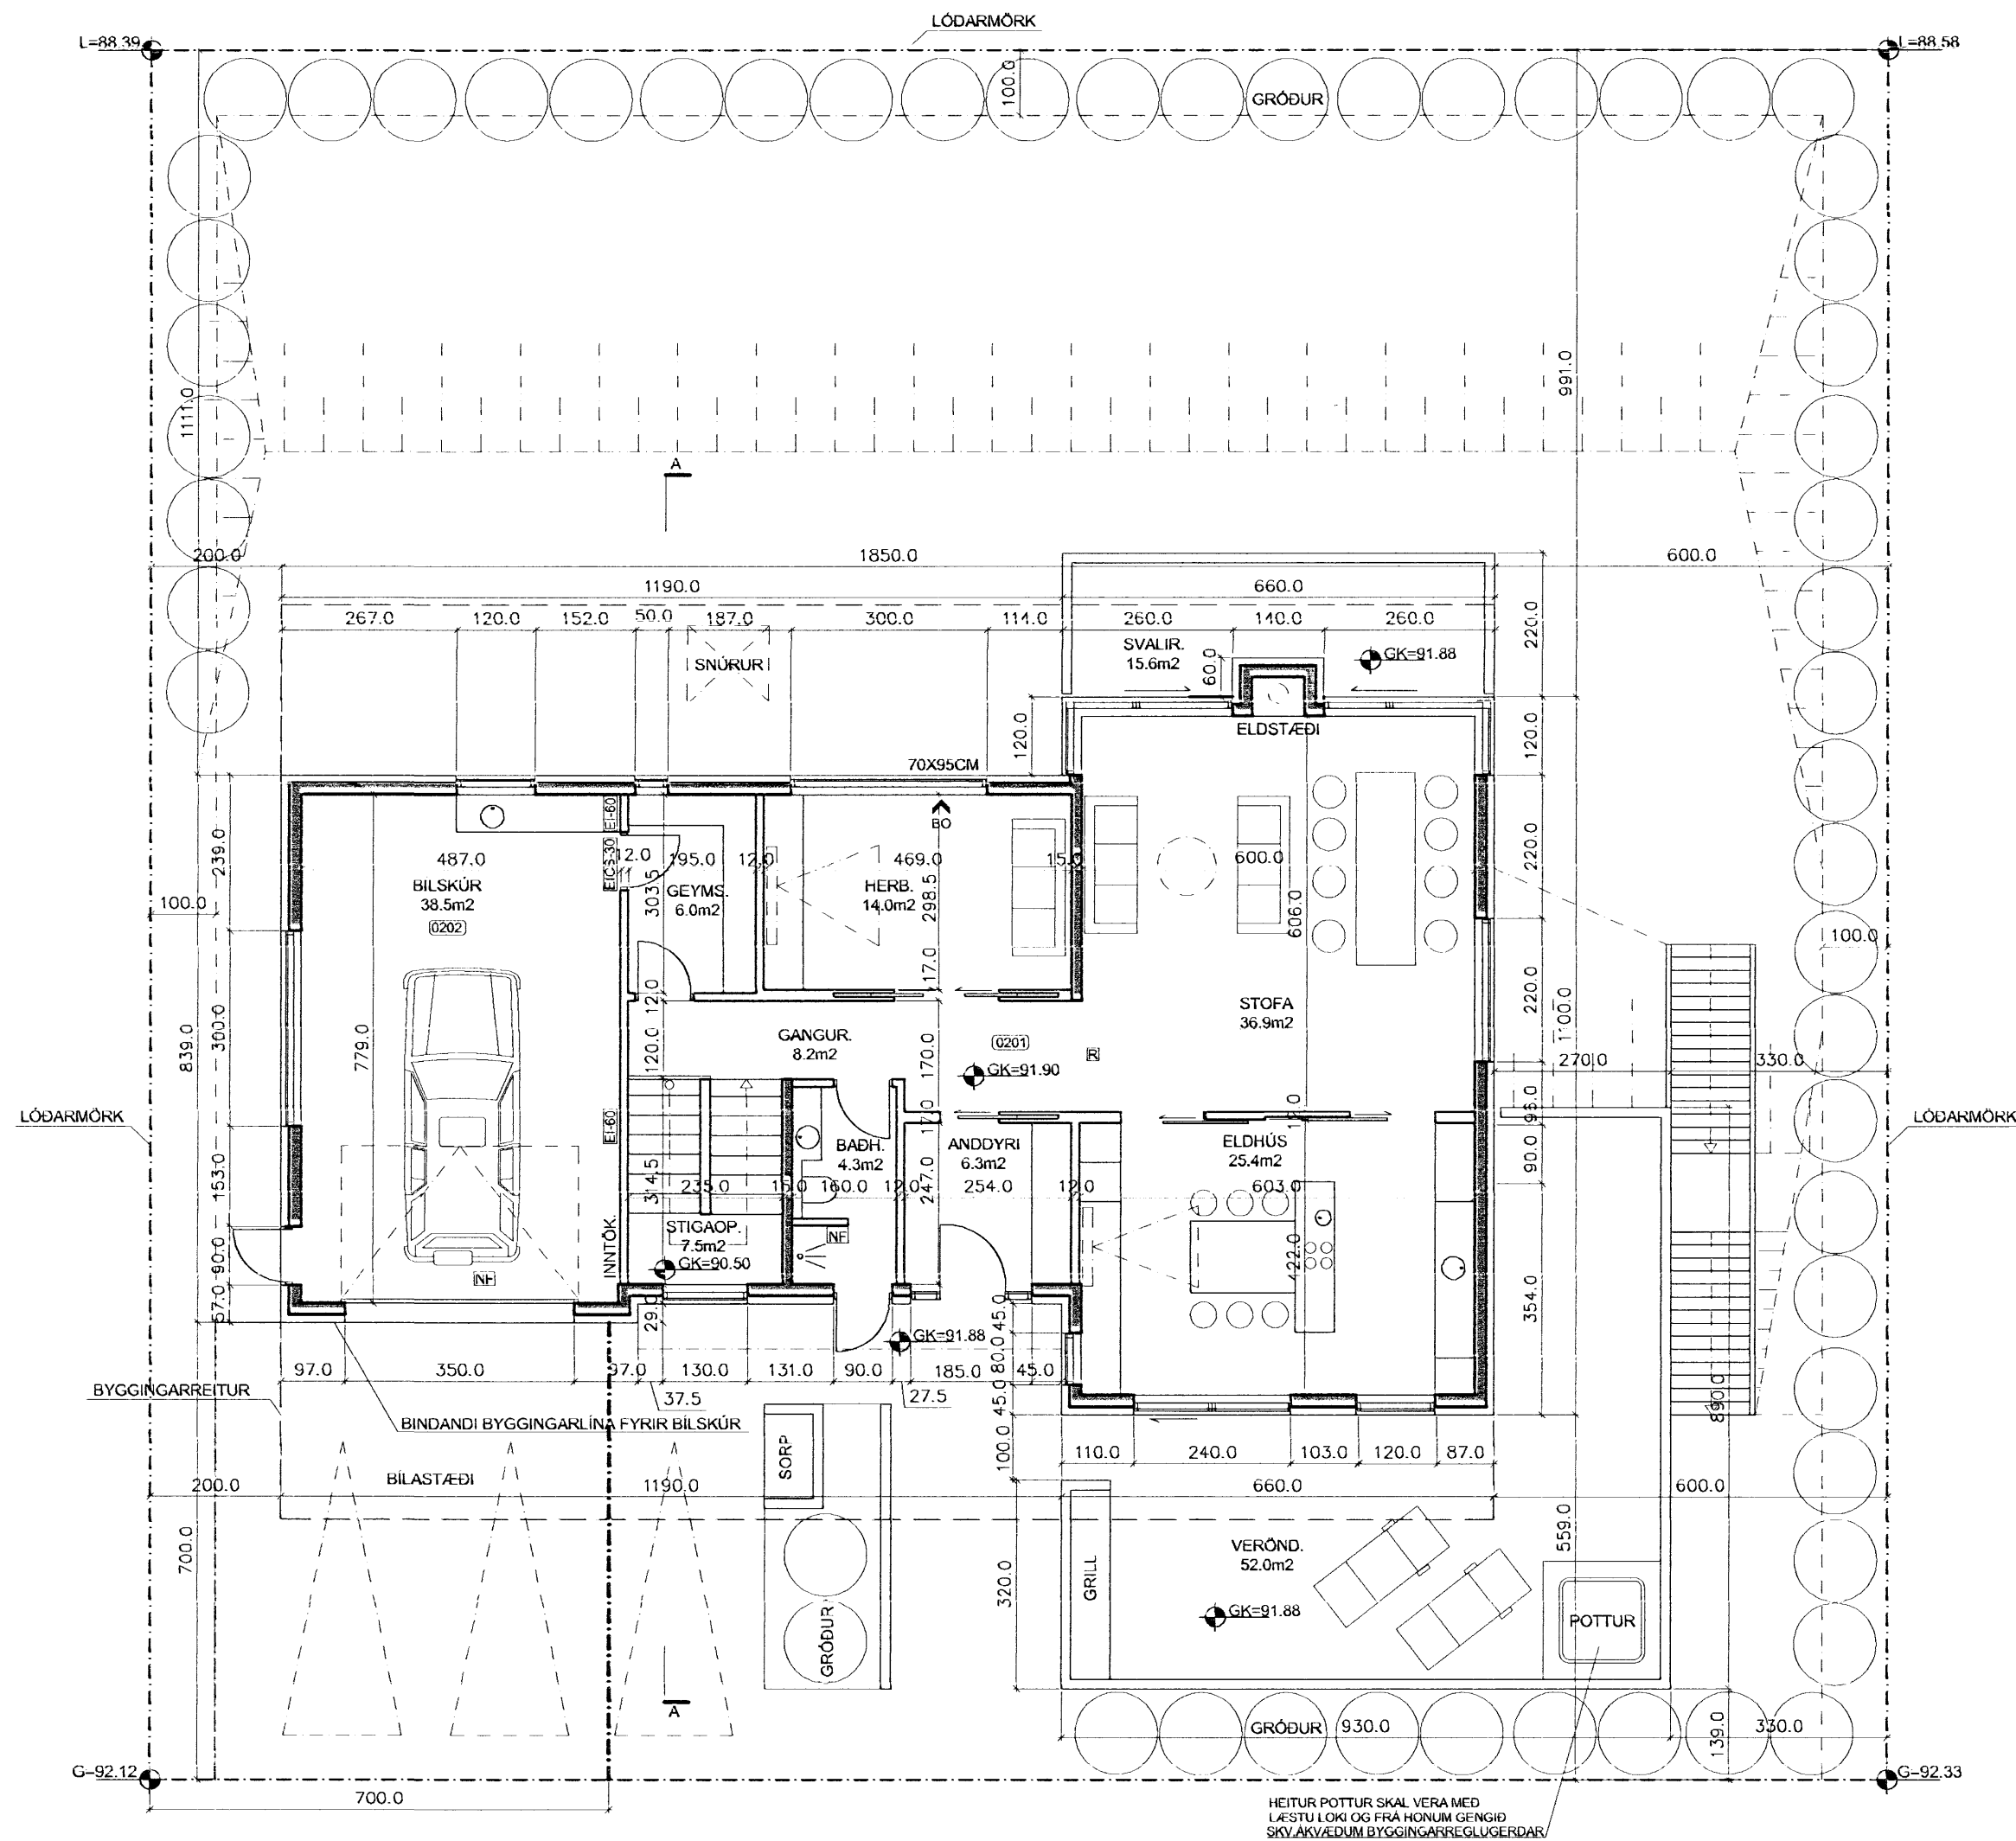

GRUNNMYND EFRI HÆÐAR 1:100

C:  
B:  
A: Uppbygging útveggja. Gluggasetning 12.06.07  
BREYTINGAR: DAGS:

BREKKUÁS 19, HAFNARFIRÐI  
VERK:  
AÐALUPPDRATTUR KVARDI: 1:100  
DAGS: 26.01.07  
GRUNNMYND E.H. TEIKN: LME,IFG,AK  
SKRA:

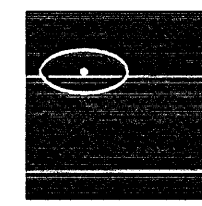

**KOLLGÁTA**  
arkitektúr - hönnun  
Kaupvangsstr. 29, 600 Akureyri  
Símar: 462 7881 - 862 7881  
Netfang: kollgata@kollgata.is

*Logi Már Einarsson*  
Logi Már Einarsson arkitektur faí kt. 210864 - 2969