



Samþykkt þann
 04 JULÍ 2007
 Byggingafulltrúinn í Hafnarfirði
 F.h. Kristján Þórarinnsson


Úr Gildi

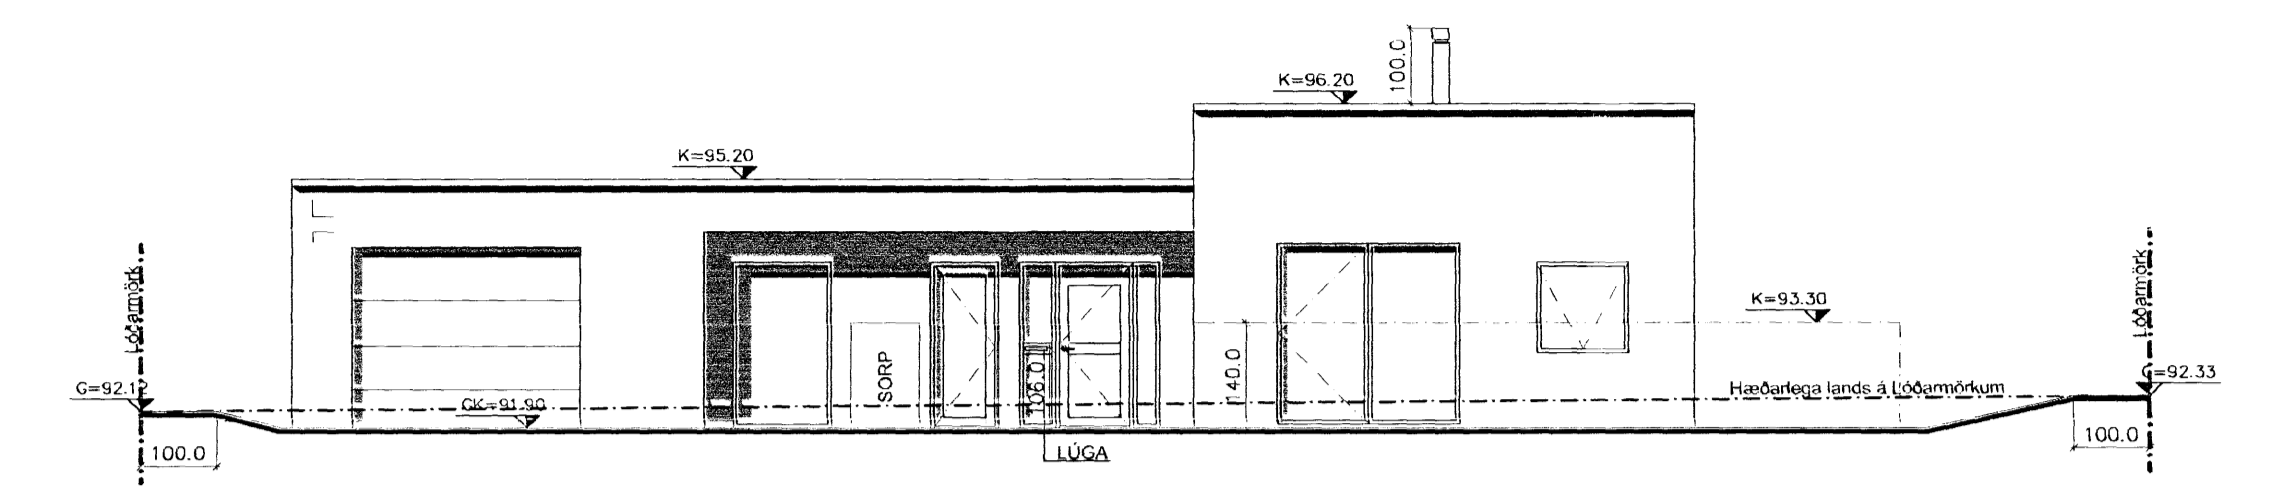


VESTUR ÚTLIT, 1:100

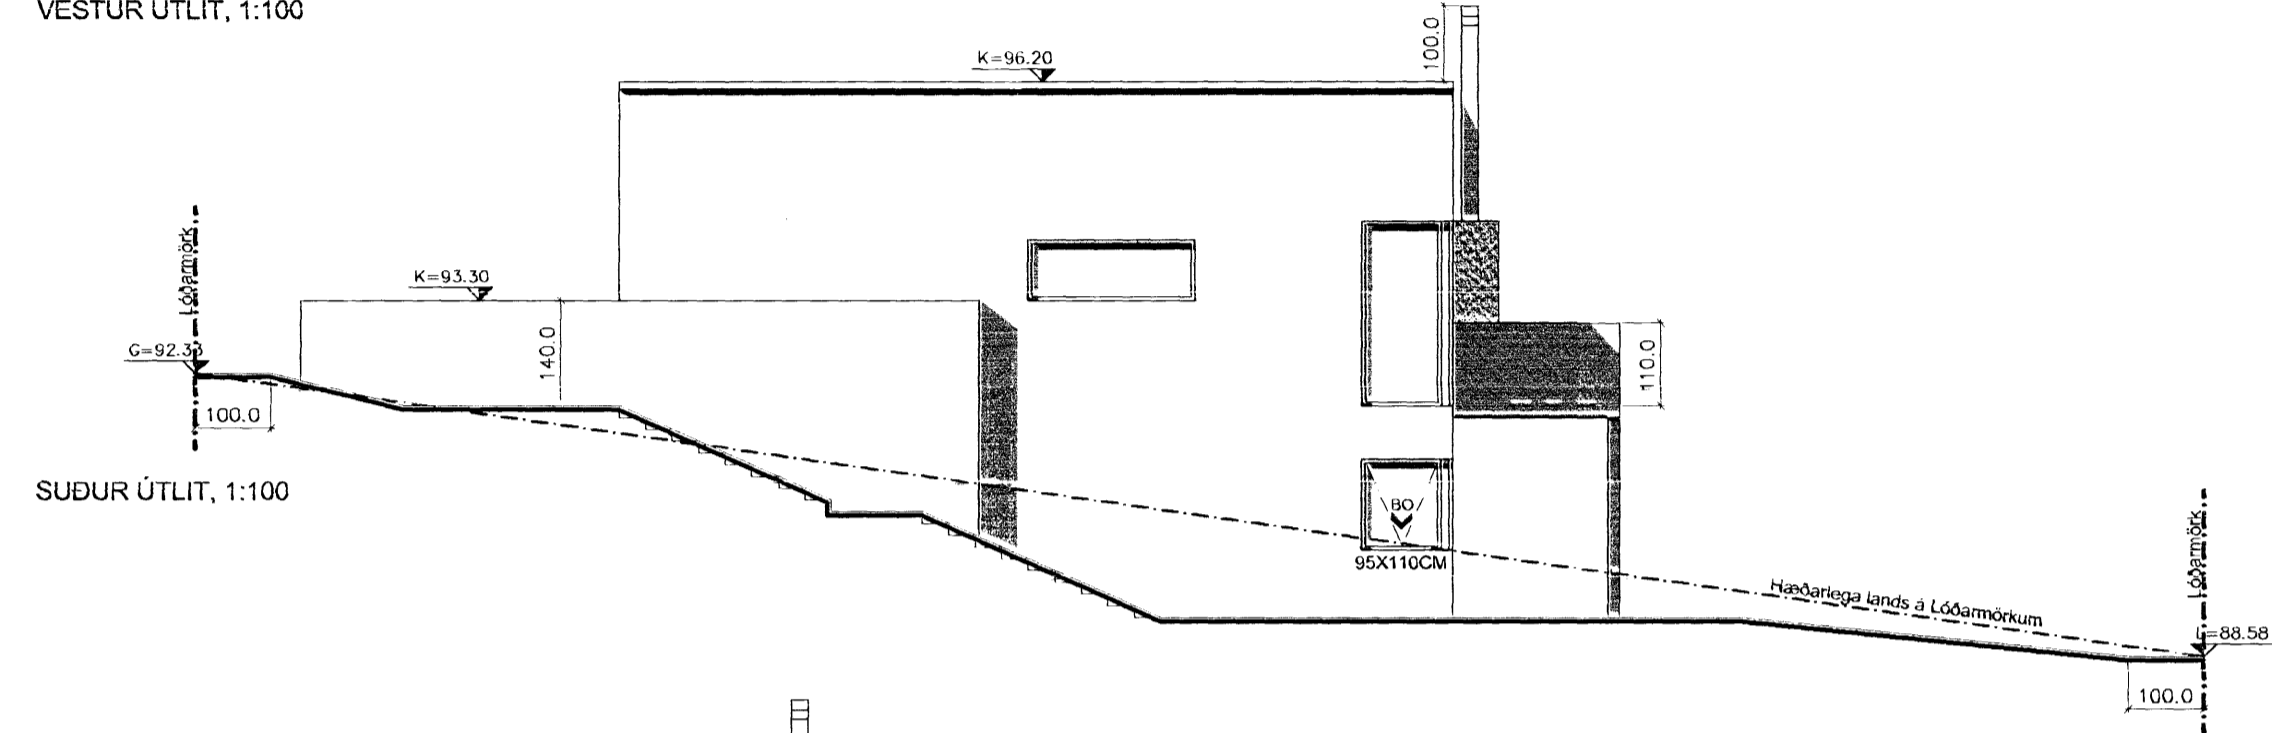

SUÐUR ÚTLIT, 1:100

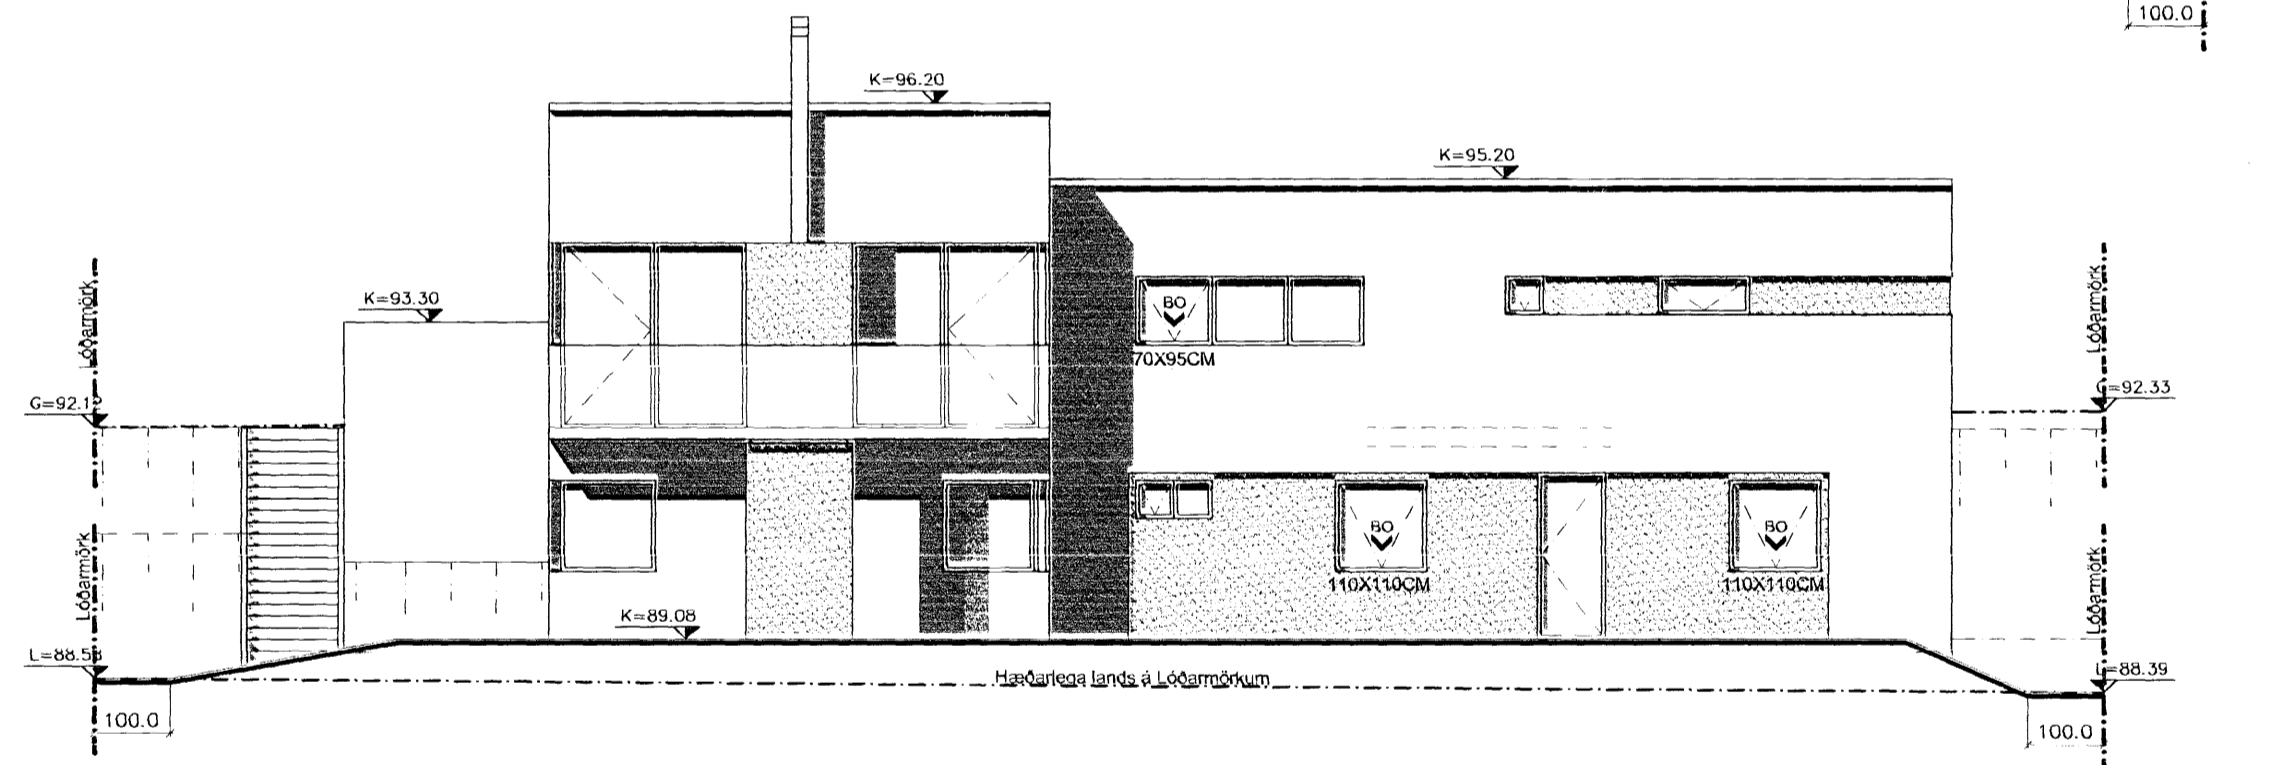


AUSTUR ÚTLIT, 1:100

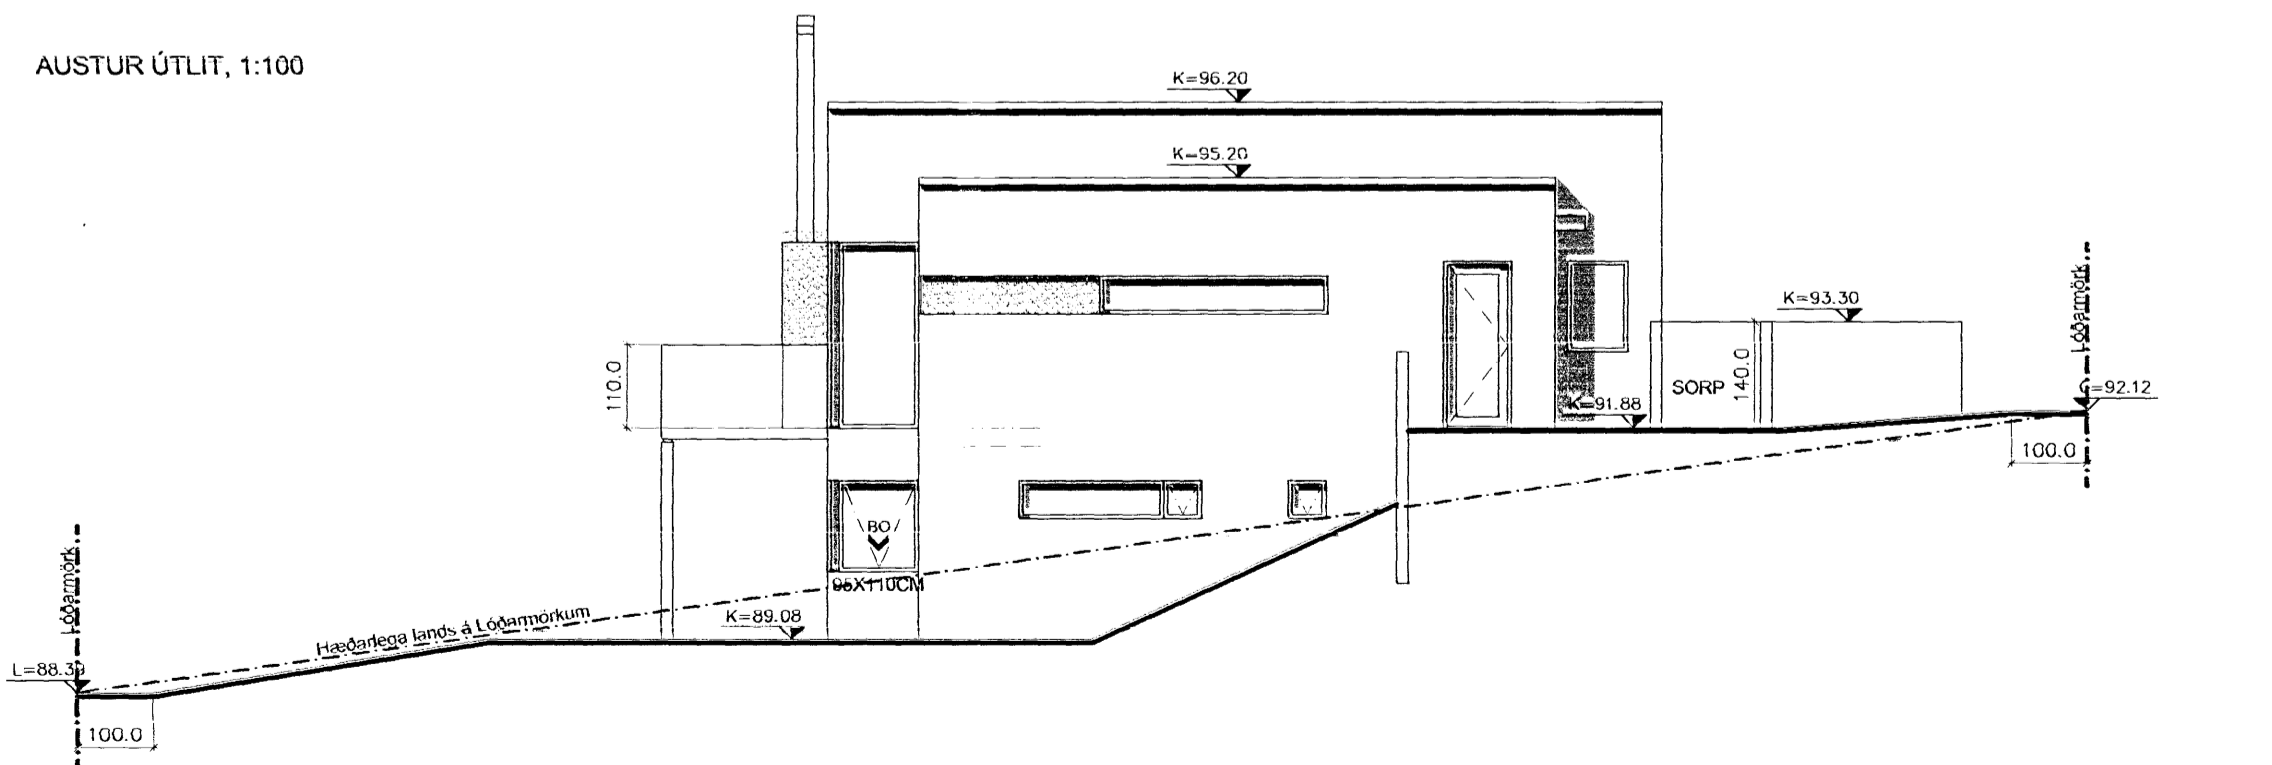

NORDUR ÚTLIT, 1:100

C:
 B:
 A: Gluggasetning 14.05.07
 BREYTINGAR: DAGS:

BREKKUÁS 19, HAFNARFIRÐI
 VERK:
 AÐALUPPDRAÐUR KVARÐI: 1:100
 DAGS: 26.01.07
 ÚTLIT TEIKN: LME,IFG,AK
 SKRÁ:

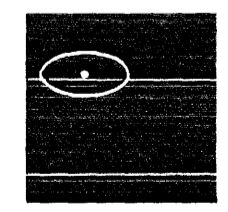

KOLLGÁTA
 arkitektúr - hönnun
 Kaupvangsstr. 29, 600 Akureyri
 Símar: 462 7881 - 862 7881
 Netfang: kollgata@kollgata.is

Logi Már Einarsson arkitekt faí kt. 210864 - 2969