

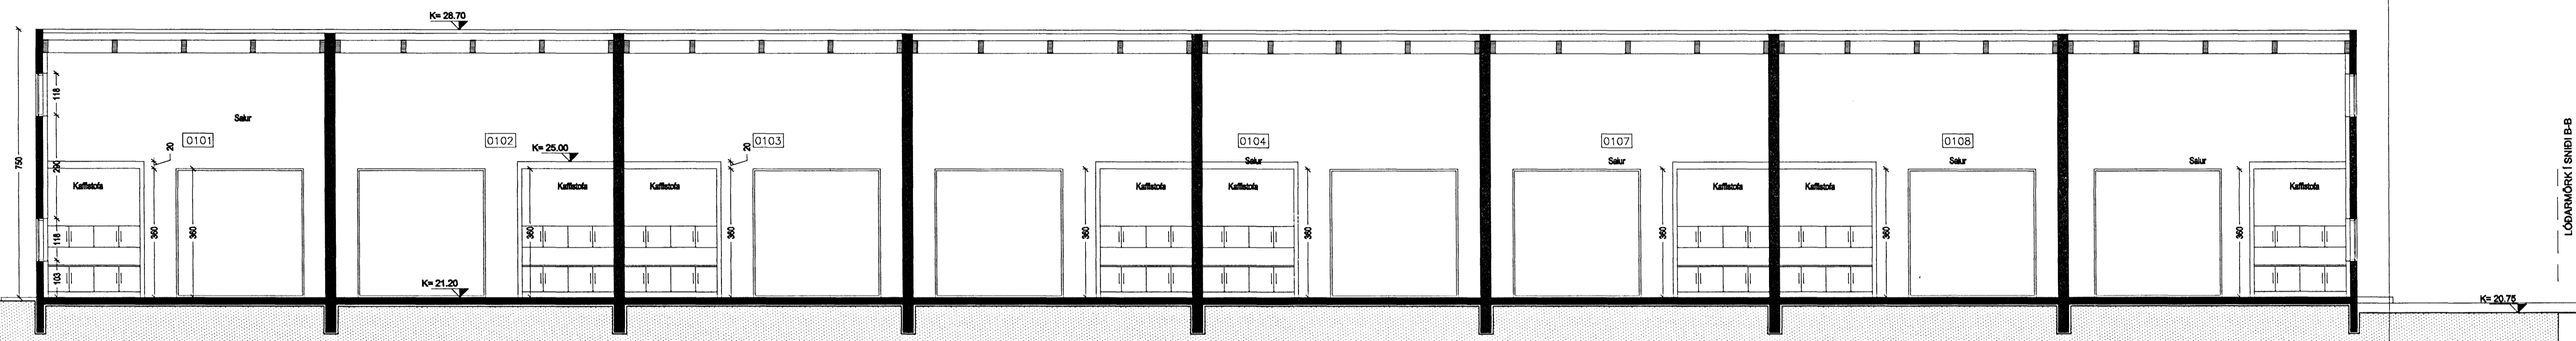


1:200 / MINKJUD SNIDMYND B-B, ÞAR SEM LÓÐARFRÁGANGUR ER SÝNDUR.

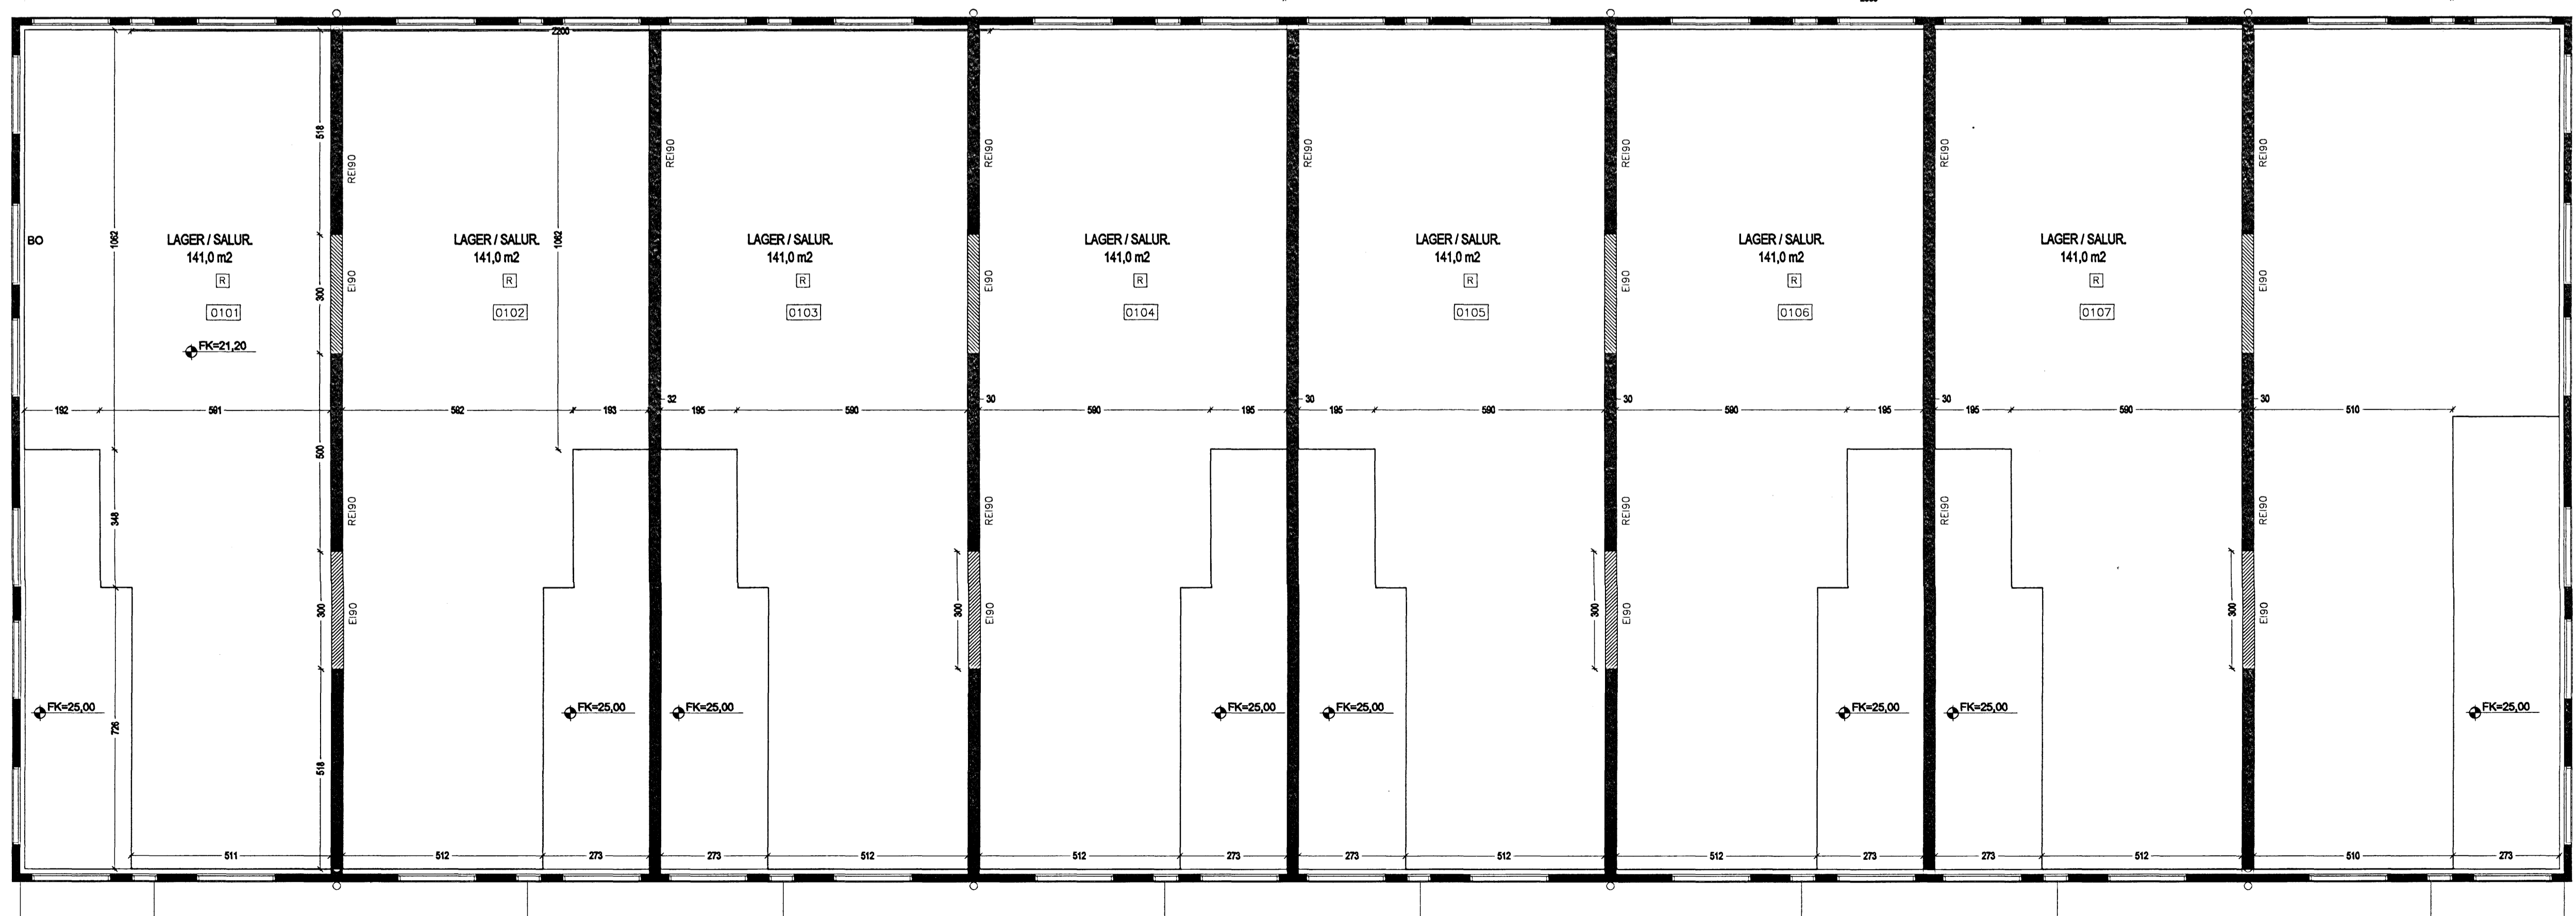

SNIDMYND B-B

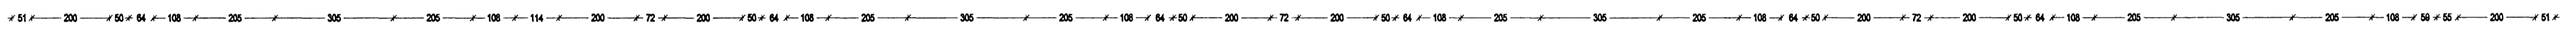

GRUNNMYND 2 HÆÐAR 1:100

C:
 B:
 A:
 BREYTINGAR: _____ DAGS: _____

VERKGAUF: LAGGI ehf.

SÚÐURHELLA 10, 221 HAFNARFIRÐI.
 ADALUPPRÁTTUR
 GRUNNMYND 2 HÆÐAR.
 SNEIDING B-B

VERK:
 KVARDI: 1:100 / 1:200 TEIKNAD: PMM
 DAGS: 20.03.2007 SKRÁ: 0715.DWG

ÚTI INNI

ARKITEKTAR
 ÞINGHOLTSSÍSTRÆTI 27 101 REYKJAVÍK
 Símar 5527660 & 5527660 FAX 5527661
 NETFANG: ut@ui.is
 VEFFANG: http://www.ui.is
 BALDUR Ó. SVAVARSSON ARKITEKTAR FAI
 120357-5149
 JÓN ÞÓR ÞORVALDSSON ARKITEKTAR FAI
 021256-7579
 TEIKNINGANR: **A-102** BREYTING: _____