

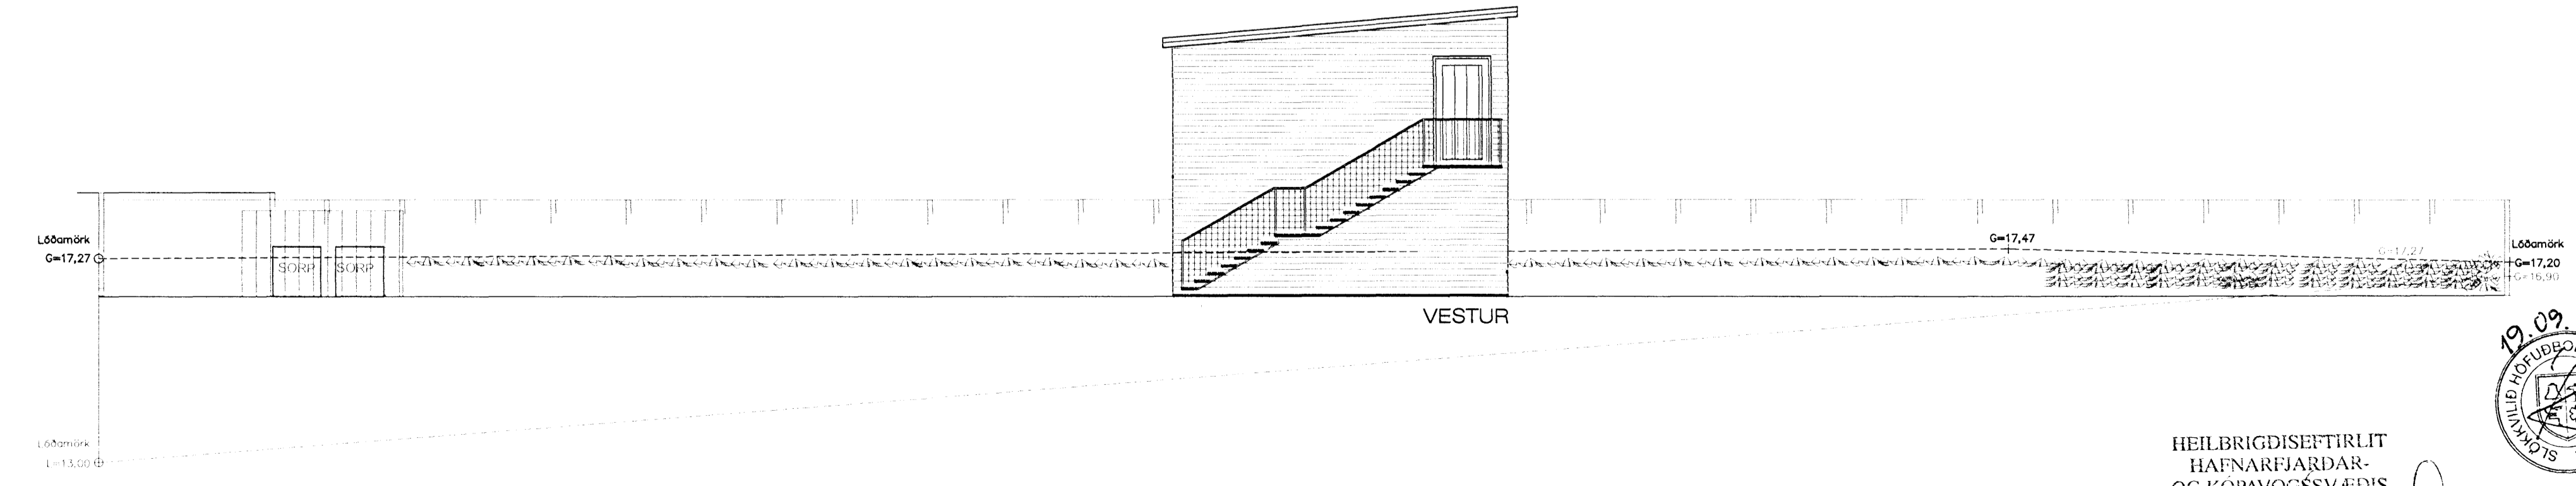
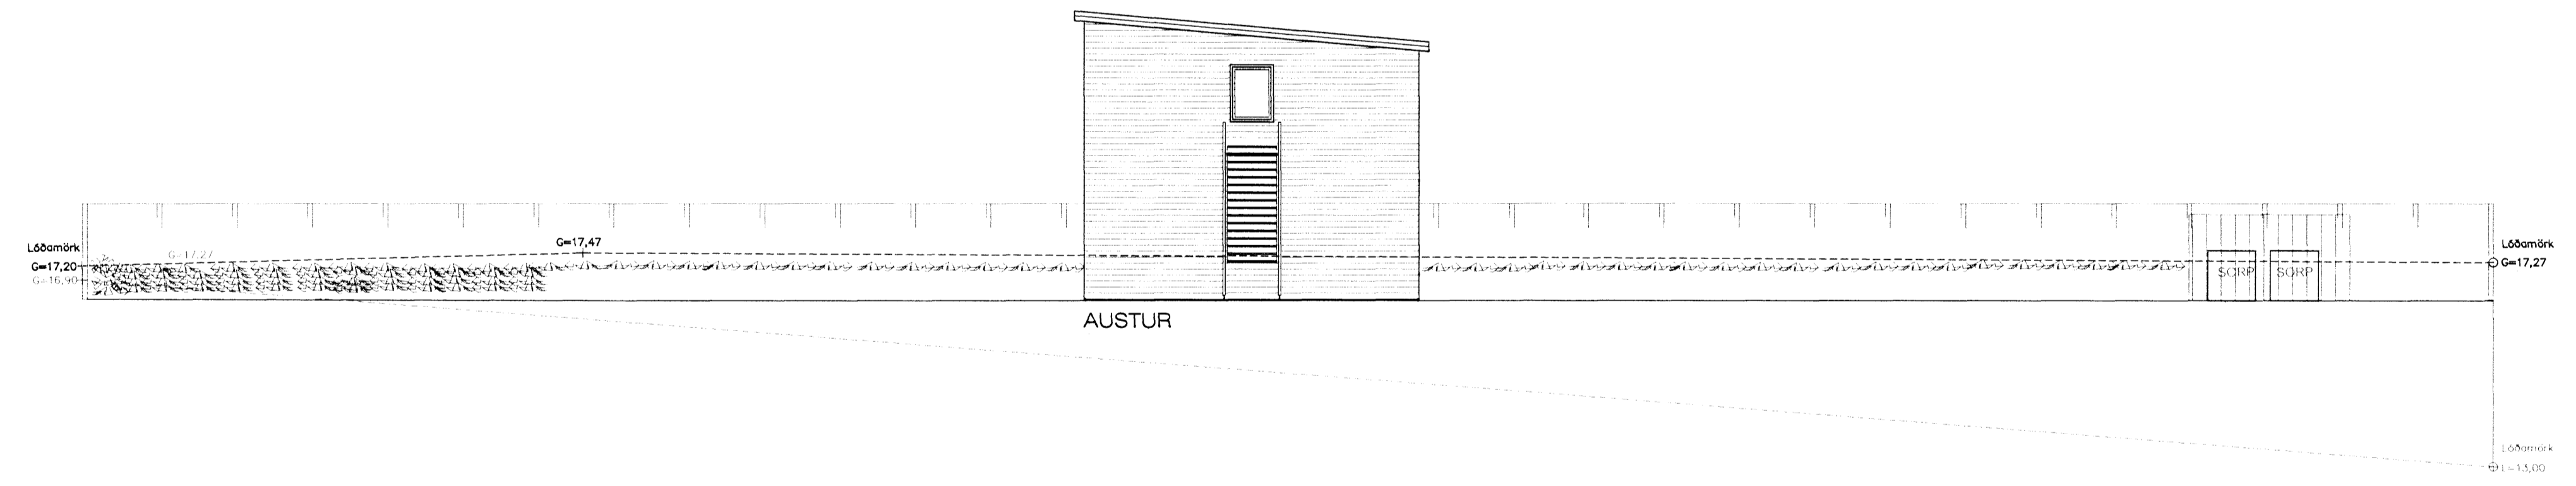



Úr Gildi

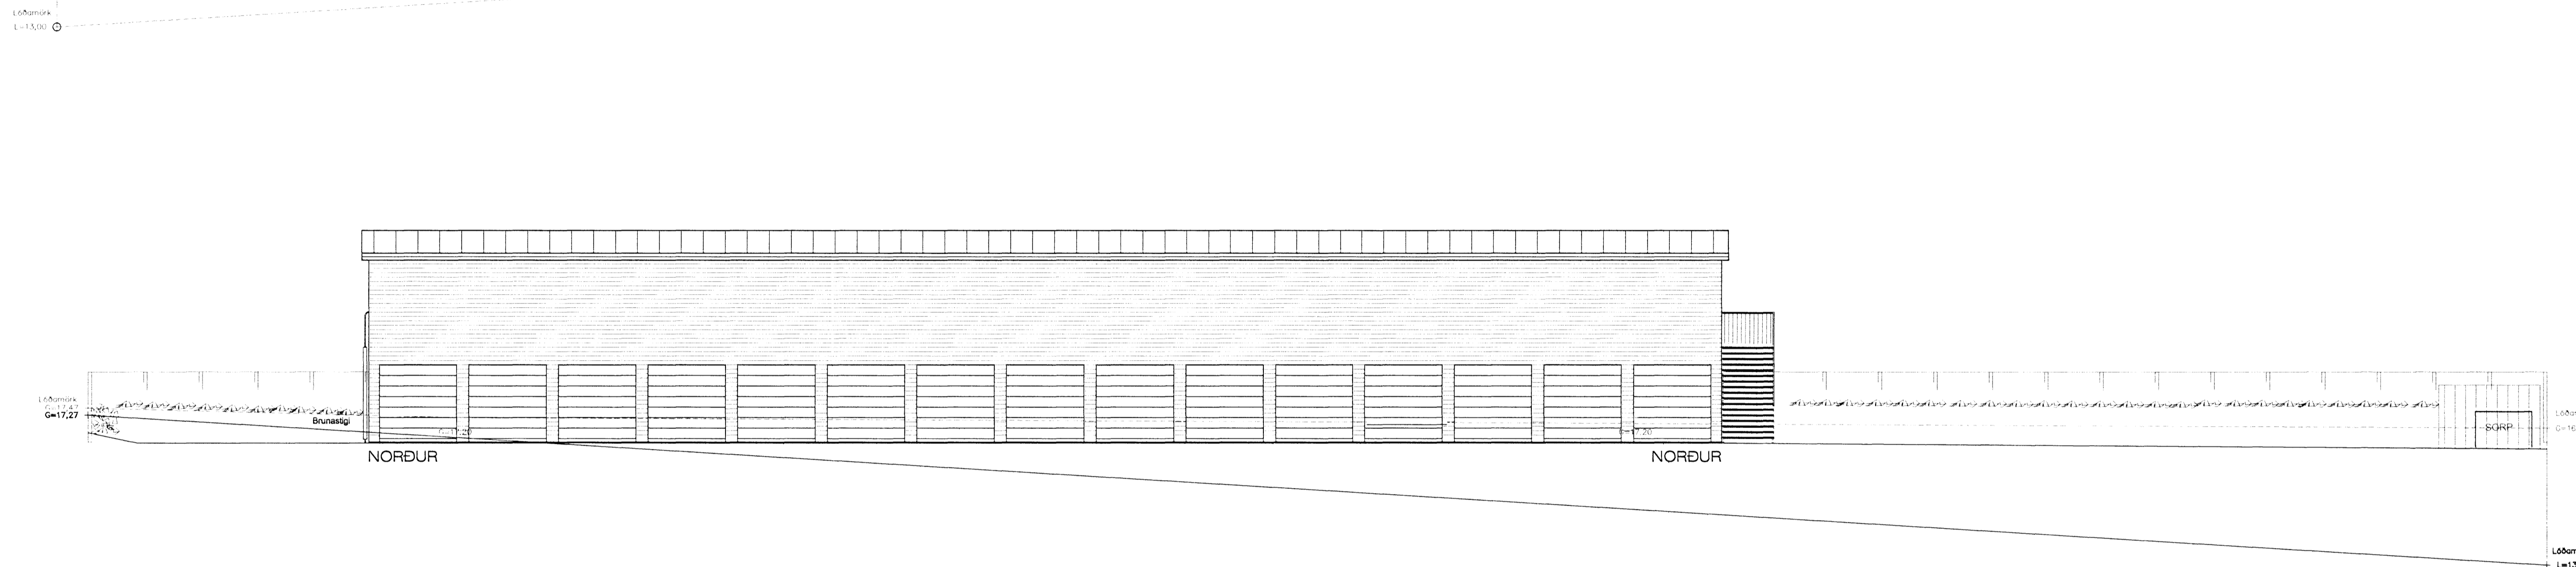

HEILBRIGDISEFTIRLIT
HAFNARFJÁRDAR-
OG KÖPAVOGSSVÆÐIS
Gardaforgi 7 - 211 Gardabæ
19.09.2007

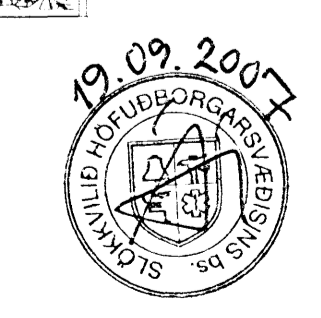

Daggs.	Brætingar	Nr.	Notn.
 meter Verkfræðistofa ehf Síðumúli 1, 108 Reykjavík <small>Sími: 5678922, Fax: 8940059 meter@meter.is, www.meter.is</small>			
GJÁHELLA 15, 221 HAFNARFJÖRÐUR			
ÚTLIT MHL-01			
TÖLVUSKRA 243-221-GJÁHELLA 15	HANNAD FÓ/VG	TEKNAD FÓ/VG	YFIRFARID FÓ
SAMBÝKKT Friðrik Ólafsson 2303592459	TEKNNING NR 243-A01	MKV. 1:100	ÚTGÁFA 01
	DAGS.	13.06.2007	VERK NR. 243