




ÚTLIT 1:100
Austur

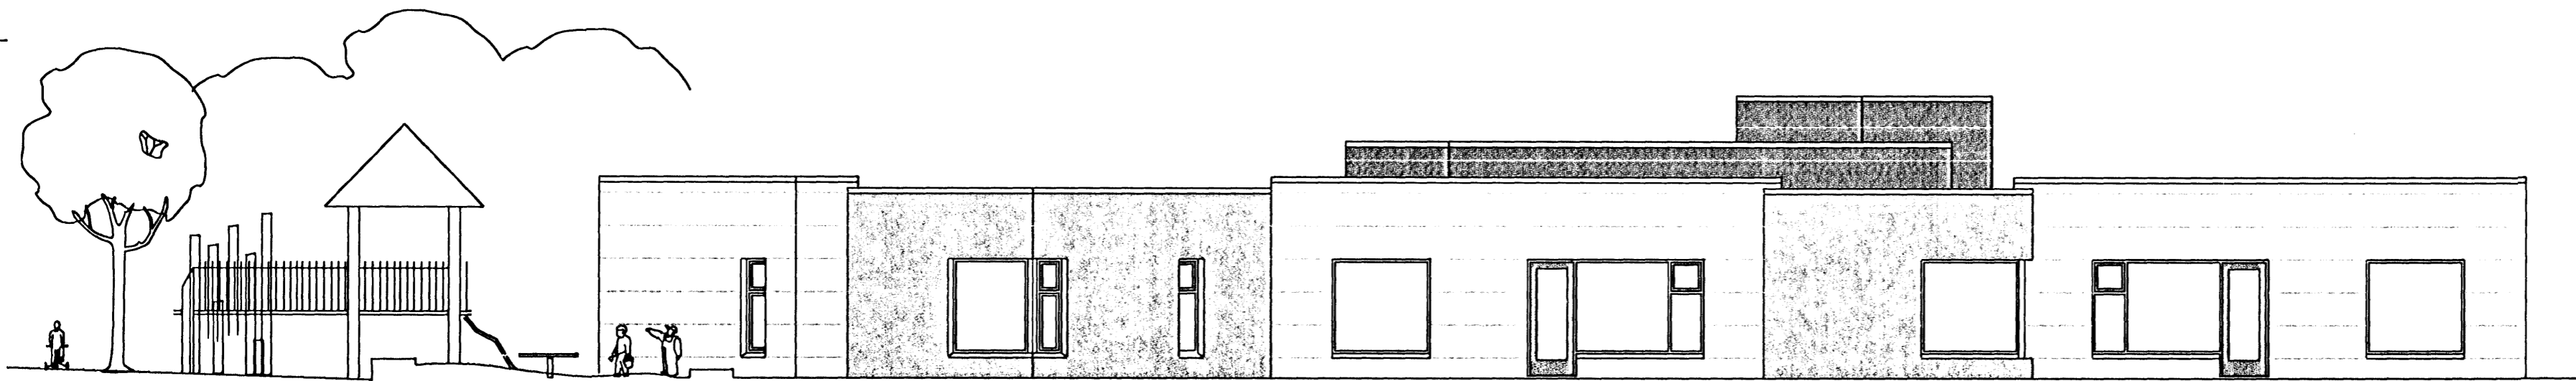

ÚTLIT 1:100
Suður

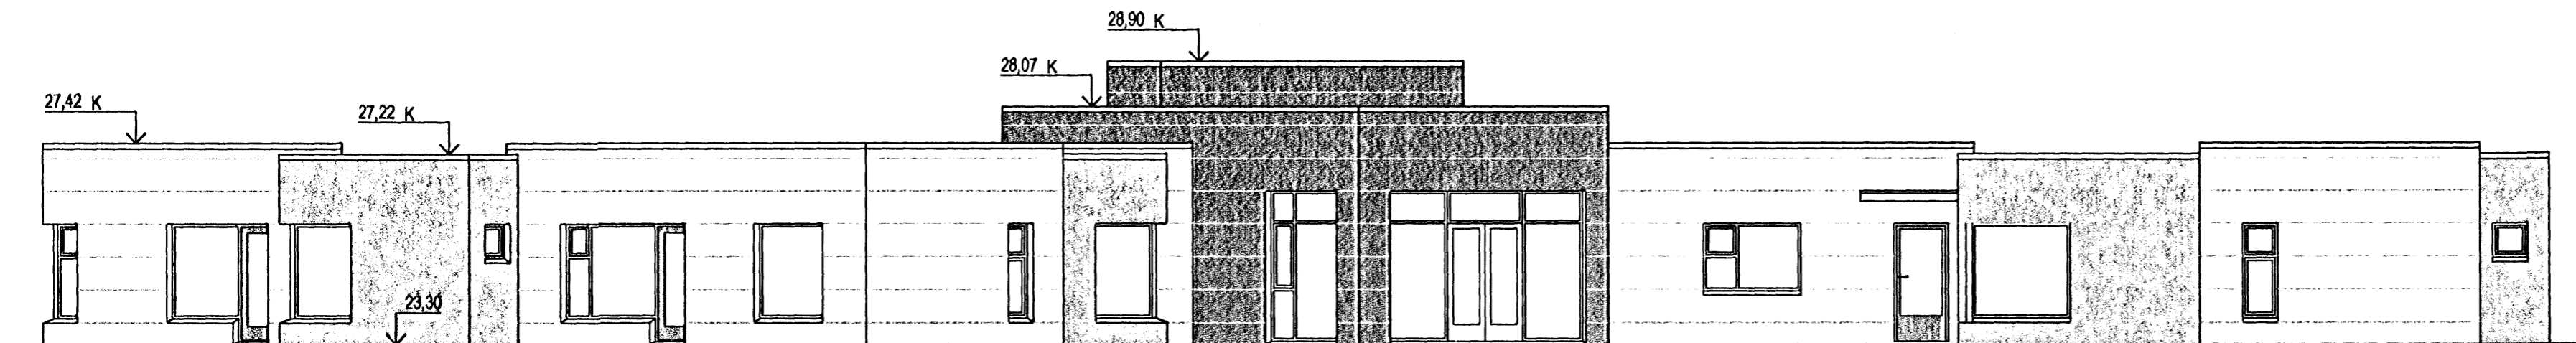

ÚTLIT 1:100
Vestur

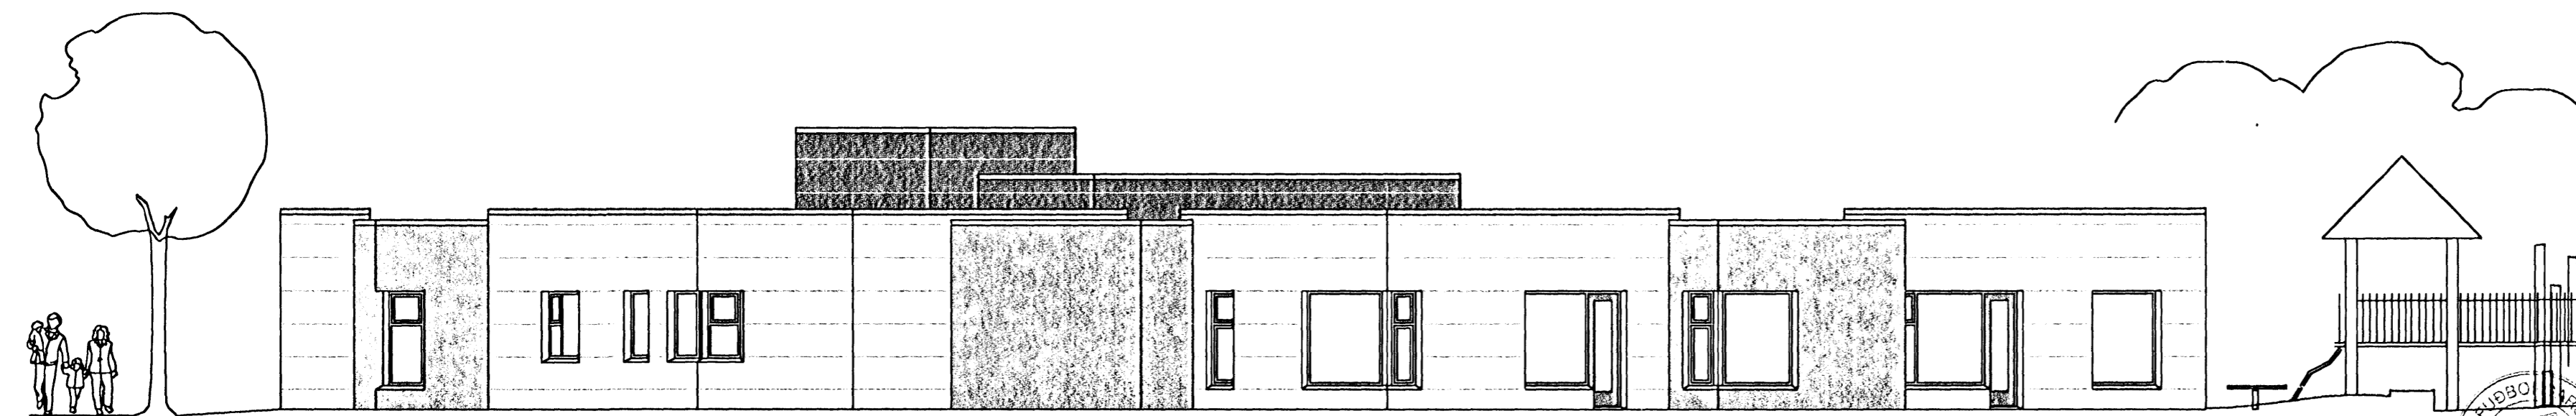

ÚTLIT 1:100
Norður

Samþykkt þann

16 MAY 2007

Byggingaálftrúinn / Hvítnarfirði
F.h. Jón Sigurðsson

ÚTGÁFA | TEIKNAD | SAMÞYKKT | DAGS
BREYTINGAR

ASK Arkitektar
Geirsgötu 9
101 Reykjavík
Sími 515 0300
Fax 515 0319
www.ask.is



Áritun aðalhönnuðar:

Páll Gunnlaugsson
Páll Gunnlaugsson arkitekt FAJ, kt. 210552-2199

HAMRAVELLIR
ADALTEIKNINGAR

VERKEFNI
HEITI TEIKNINGAR
Útlit

MKV. I A2
1:100
TEIKNAD
HT
DAGS
08.05.07

VERK NR. | NÚMÉR TEIKNINGAR
06105 | 10-30

ÚTGÁFA

