





Samþykkt þann

16 MAY 2007


Byggingafulltrúinn Hafnarfirði
F.h. Jón Sigurðsson

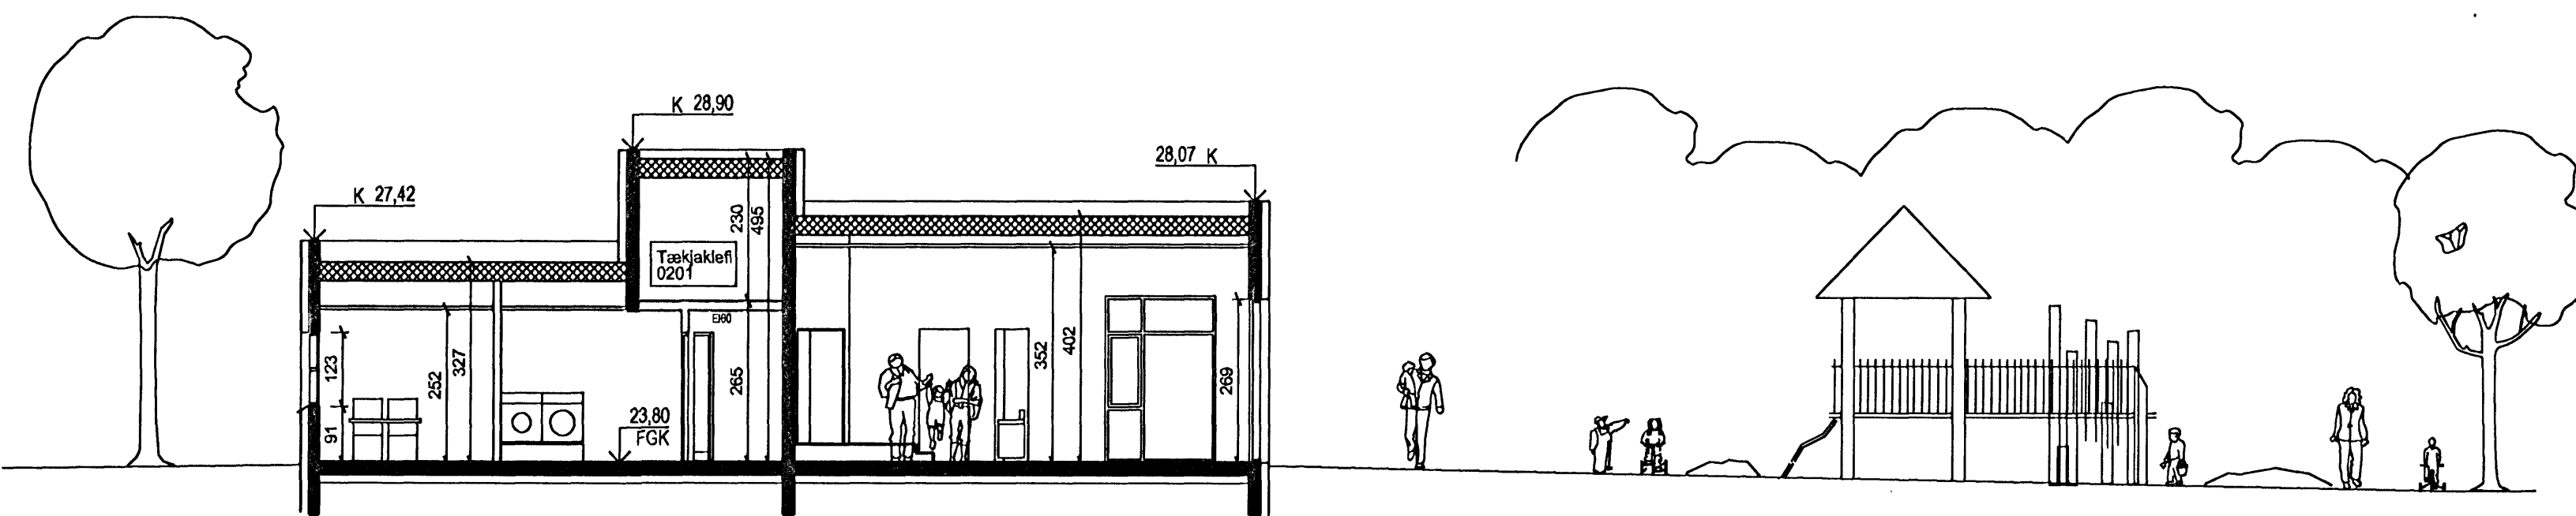

SNEIDING 1:100
aa

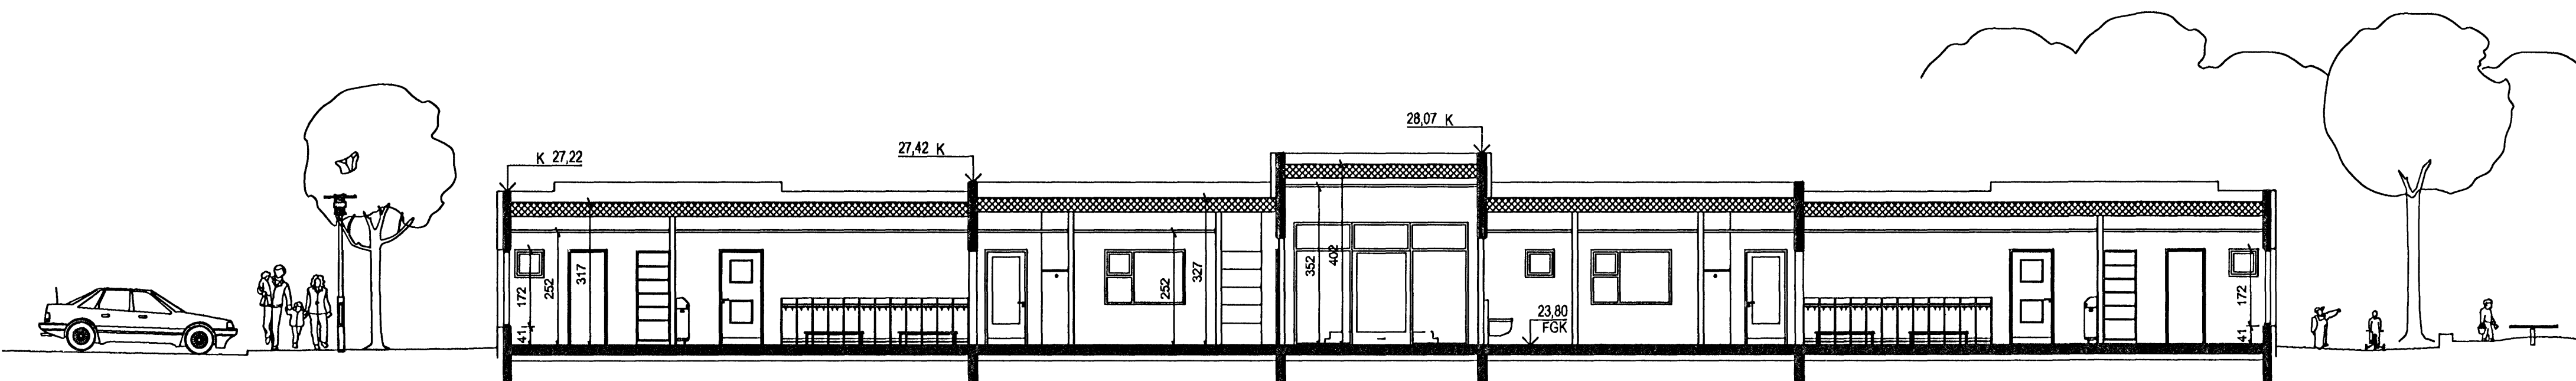

SNEIDING 1:100
aa

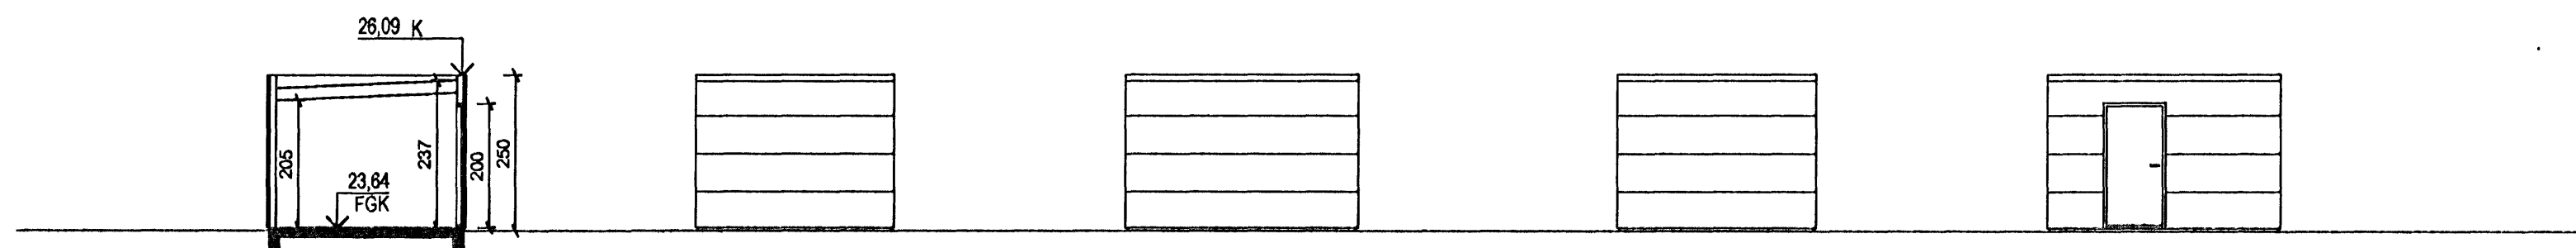


SNEIDING OG ÚTLIT 1:100
Úlgeymsla

Austur

Suður

Vestur

Norður

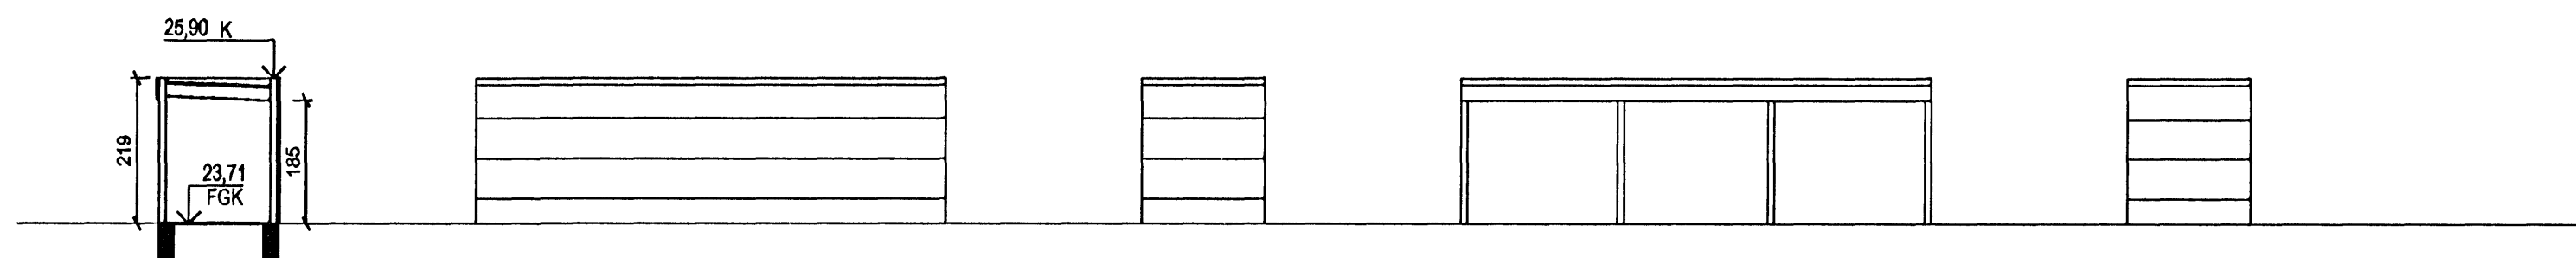

SNEIDING OG ÚTLIT 1:100
Vagnageymsla

Austur

Suður

Vestur

Norður

ÚTGÁFA	I TEIKNAD	I SAMÞYKKT	I DAGS
BREYTINGAR			

ASK Arkitektar
Geirsgötu 9
101 Reykjavík
Sími 515 0300
Fax 515 0319
www.ask.is

Áritun aðalhönnuðar:

Handwritten signature of Páll Gunnlaugsson

Páll Gunnlaugsson arkitekt FAI, kt. 210552-2199

HAMRAVELLIR
ADALTEIKNINGAR

VERKEFNI

HEITI TEIKNINGAR

Snið AA og BB
Vagnageymsla og úlgeymsla

VERK NR.

06105

NÚMÉR TEIKNINGAR

10-03

MRV. I A2

1:100

TEIKNAD

HT


DIAGS

08.05.07

ÚTGÁFA



ASK
ARKITEKTAR

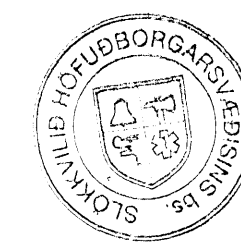

9/5/07 BK