




SUDURHLID MKV. 2

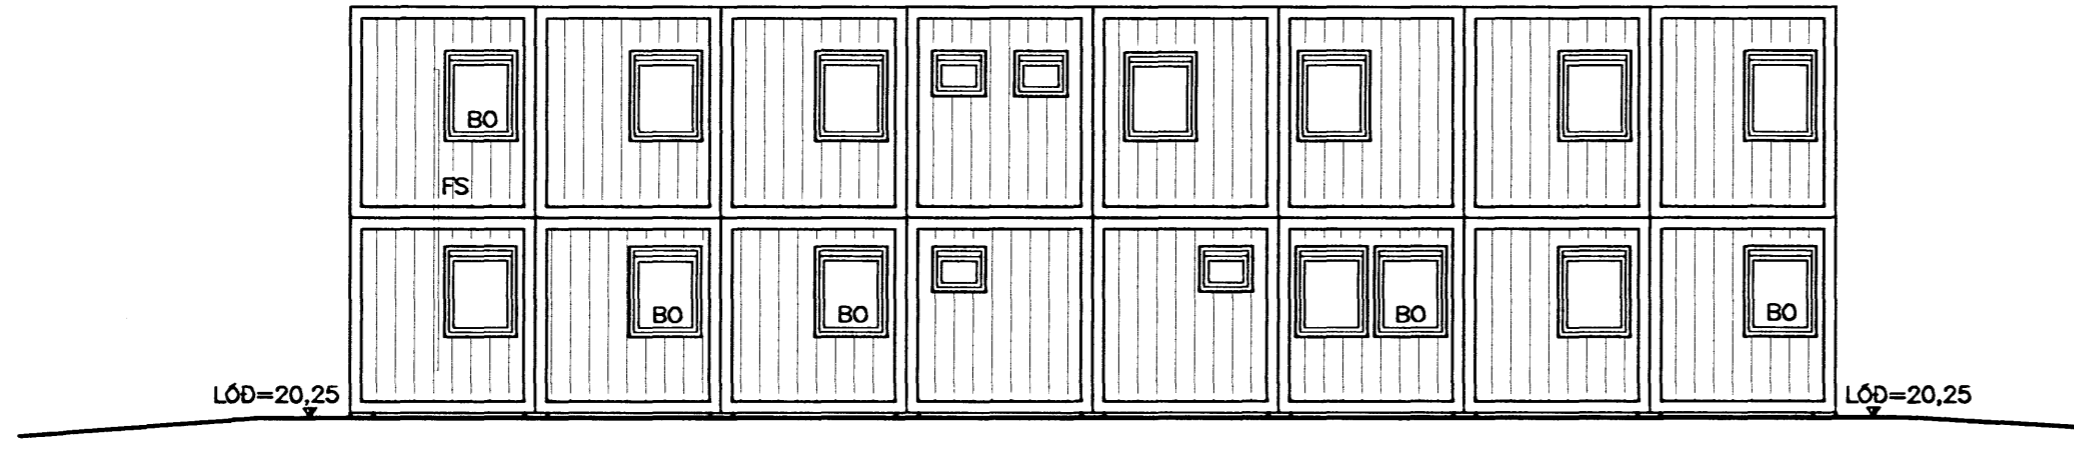

NORDURHLID MKV. 2

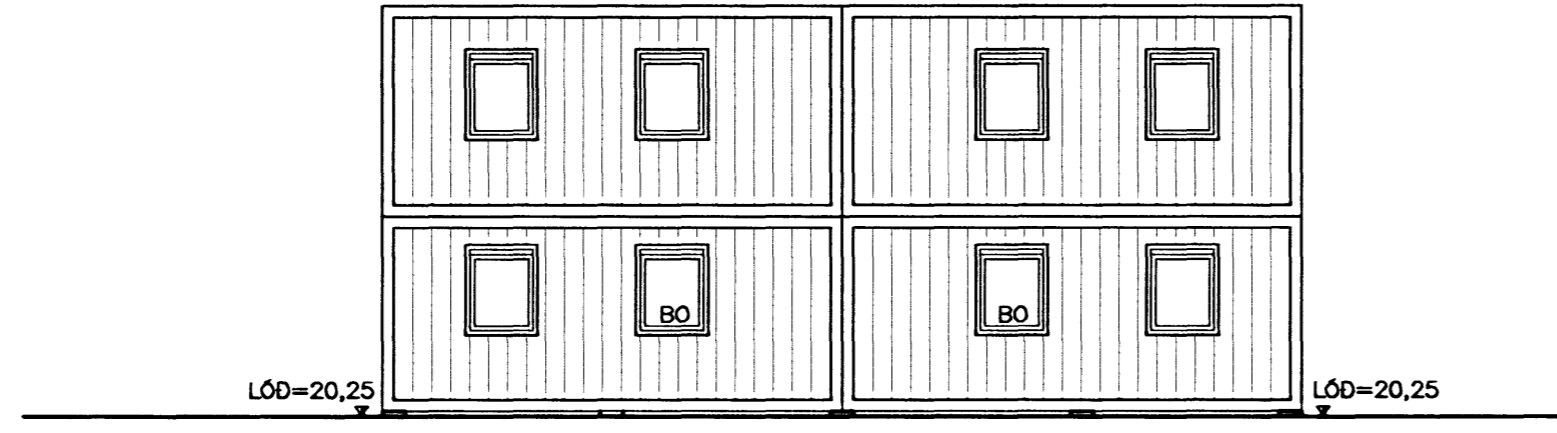

VESTURGAFL MKV. 2

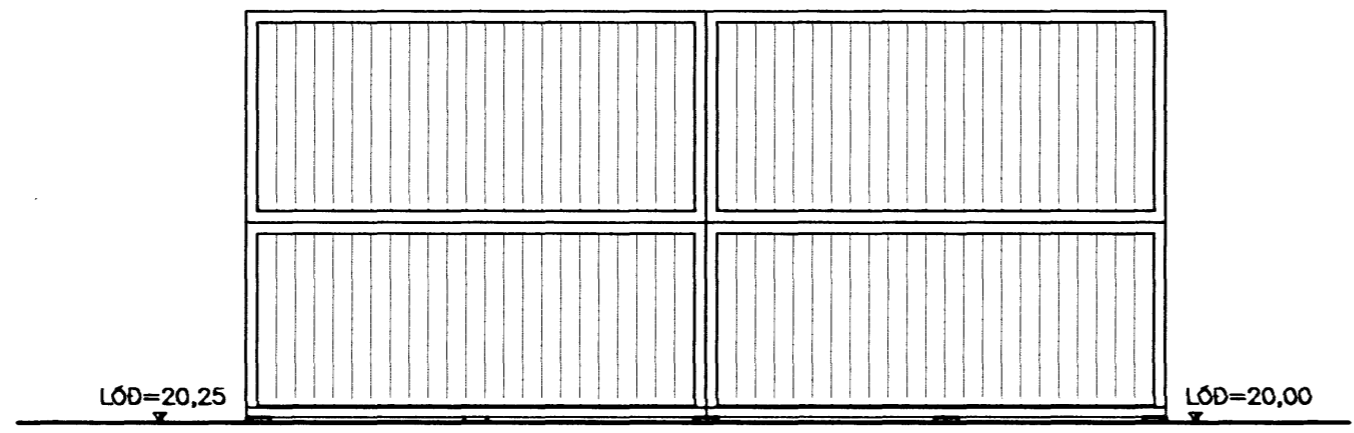


AUSTURGAFL MKV. 2

Samþykkt þann
 3 OKT. 2007
 Byggingafulltrúinn í Hafnarfirði
 F.h. Kristján Þórarinnsson

*Samþ. Stofuleyfi til
 3. okt. 2008*

ÚTGÁFUERILL			
NÖMUR:	DAGS:	SKÝRINGAR:	HANNAÐ:
B1	25.09.2007	FRUMÚTGÁFA	BV
DAGS. UNDIRSKRIFTAR:		NAFN OG KT. SAMRÆMINGARHÖNNUÐAR:	
		BJARNI VÉSTEINSSON 250945-4429	
UNDIRSKRIFT SAMRÆMINGARHÖNNUÐAR:			

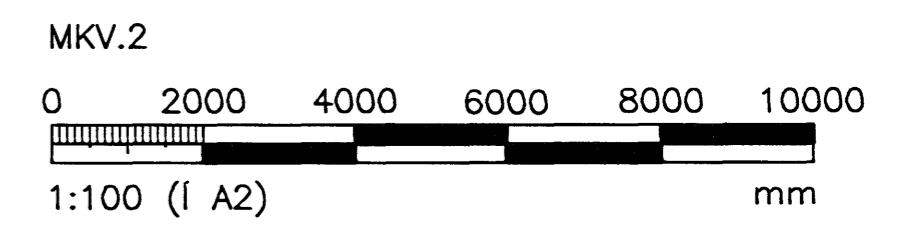

ÖLL AFNOT OG AFRITUN TEKNINGAR, AD HLUTA EDA HELD, ER HÁÐ SKRIFLEGU LEYFI HÖFUNDA.

VGK HÖNNUN
 GRENSÁSVEGI 1 · 108 REYKJAVÍK · Sími: 422 3000 · Fax: 422 3001
 VEFANG: www.vgkhonnun.is NETFANG: vgkhonnun@vgkhonnun.is

HEITI VERKS:
HLAÐBÆR-COLAS
 GULLHELLA 1 HAFNARFIRÐI

HEITI TEKNINGAR:
 ADALUPPDRÁTTUR AF SKRIFSTOFU OG
 ÞJÓNUSTUHÚSI
 ÚTLIT

MÆLT:	TEKNAÐ:	GEYMSLUNÖMUR:	VNR:
BV	BV		7.031.285
HANNAÐ:	YFIRFARID:	MKV:	NR. TEKNINGAR:
O.S.B. BV	BOVP	1:100 A2	A111
DAGS. UNDIRSKRIFTAR:	NAFN OG KT. HÖNNUÐAR:		ÚTGÁFA:
<i>25/9 2007</i>	VGK HÖNNUN 430572-0169		B1
UNDIRSKRIFT HÖNNUÐAR:			
<i>Þjarni Vesteinsson</i>			