




SUDURHLID MKV. 2

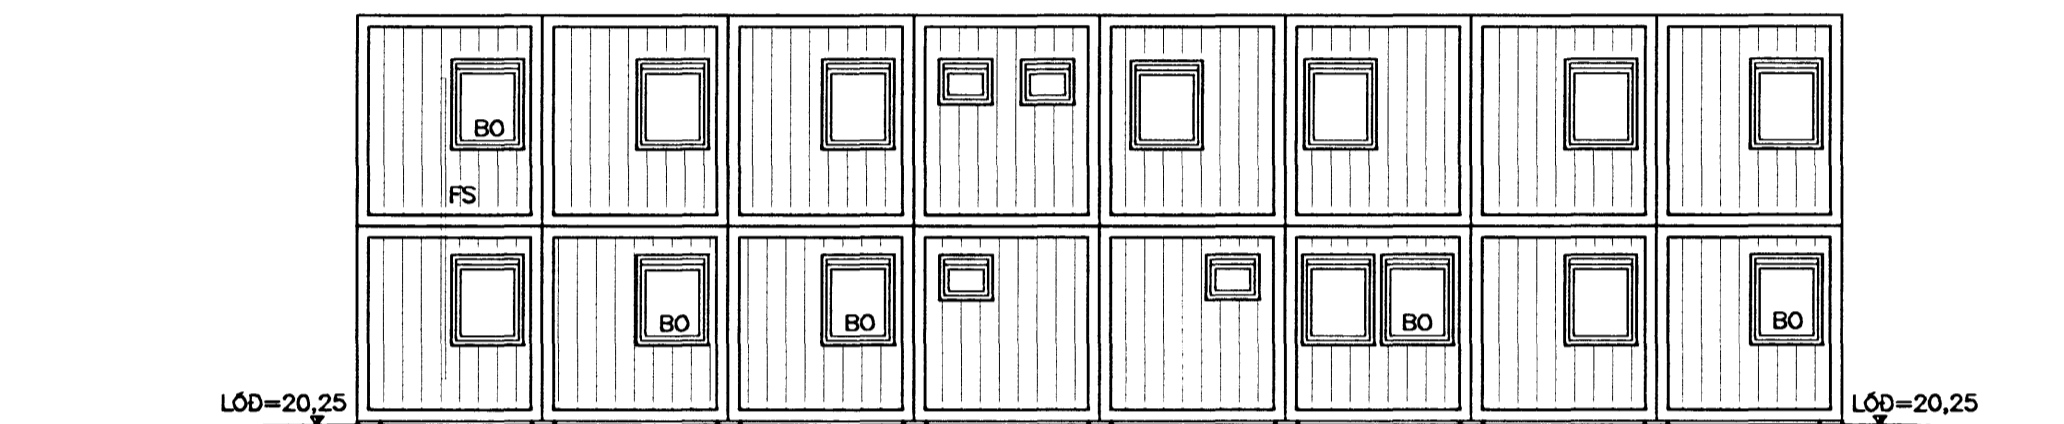

NORÐURHLID MKV. 2

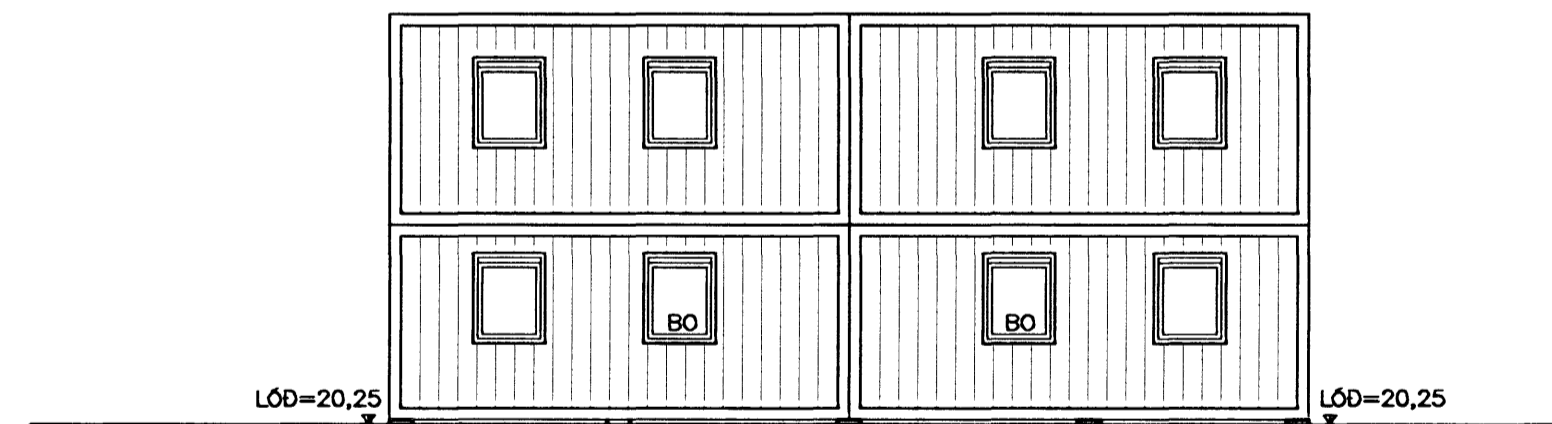


VESTURGAFL MKV. 2

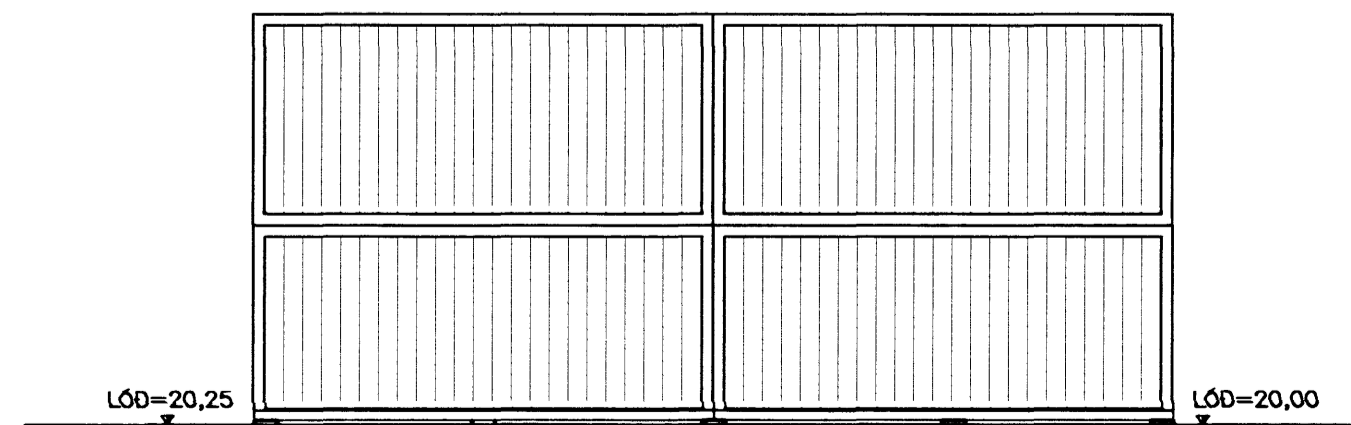

AUSTURGAFL MKV. 2

Stöðuleyfi til 3/10 08 12/10

ÚTGÁFUFRILL			
NÓMÉR:	DAGS:	SKYRINGAR:	HANNAD:
B1	25.09.2007	FRUMÚTGÁFA	BV
DAGS. UNDIRSKRIFTAR:		NAFN OG KT. SAMRÉMINGARHÖNNUDAR:	
		BJARNI VÉSTEINSSON 250945-4429	
UNDIRSKRIFT SAMRÉMINGARHÖNNUDAR:			

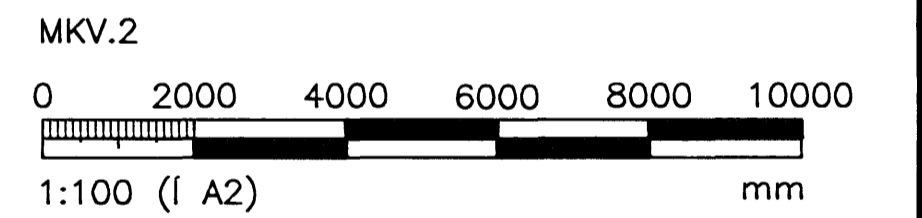

ÖLL AFNOT OG AFRITUN TEIKNINGAR, AD HLUTA EDA HEILD, ER HÁÐ SKRIFLEGU LEYFI HÖFUNDA.



GRENSÁSVEGI 1 · 108 REYKJAVÍK · Sími: 422 3000 · FAX: 422 3001
VEFFANG: www.vgkhonnun.is NETFANG: vgkhonnun@vgkhonnun.is

HEITI VERKS:
HLADBÆR-COLAS
GULLHELLA 1 HAFNARFIRÐI

HEITI TEIKNINGAR:
ADALUPPDRÁTTUR AF SKRIFSTOFU OG ÞJÓNUSTUHÚSI ÚTLIT

MÆLT:	TEIKNAD:	GEYMSLUNÓMÉR:	VNR:
BV	BV		7.031.285
HANNAD:	YFIRFARID:	MKV:	NR. TEIKNINGAR:
O.S.B. BV	BOVP	1:100 A2	A111
DAGS. UNDIRSKRIFTAR:	NAFN OG KT. HÖNNUDAR:		
<i>25/9 2007</i>	VGK HÖNNUN	430572-0169	
UNDIRSKRIFT HÖNNUDAR:	ÚTGÁFA:		
<i>Bjarni Vésteinsson</i>	B1		