



SNID A-A
mkv. 1:100

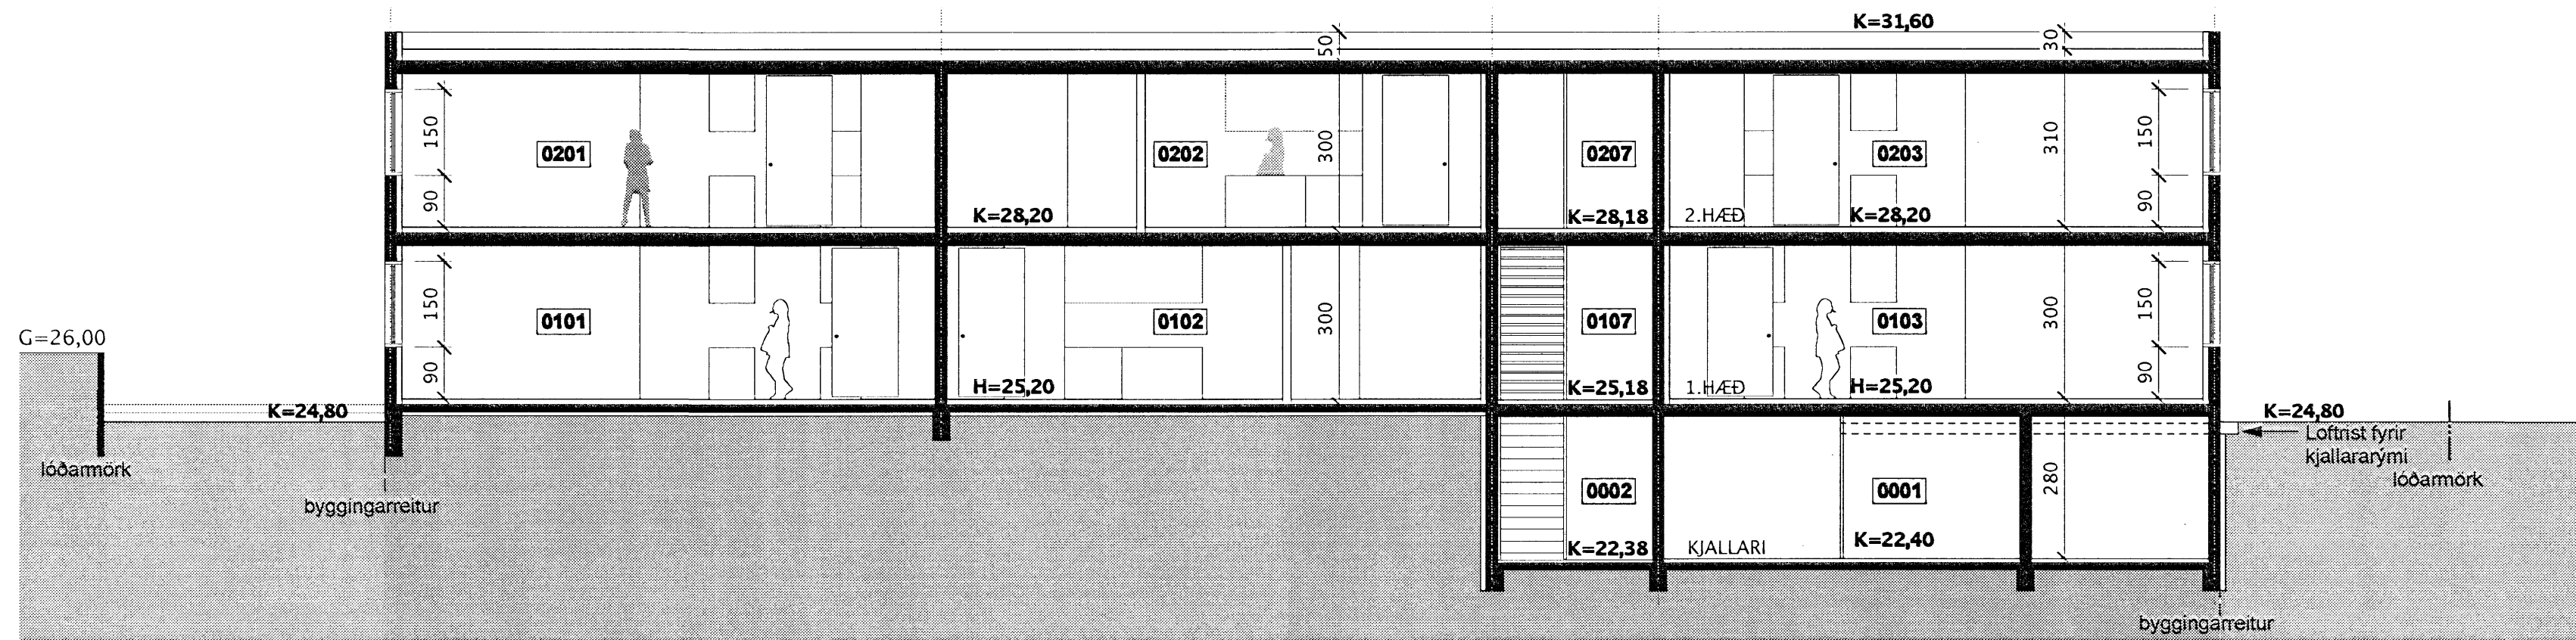

SNID B-B
mkv. 1:100

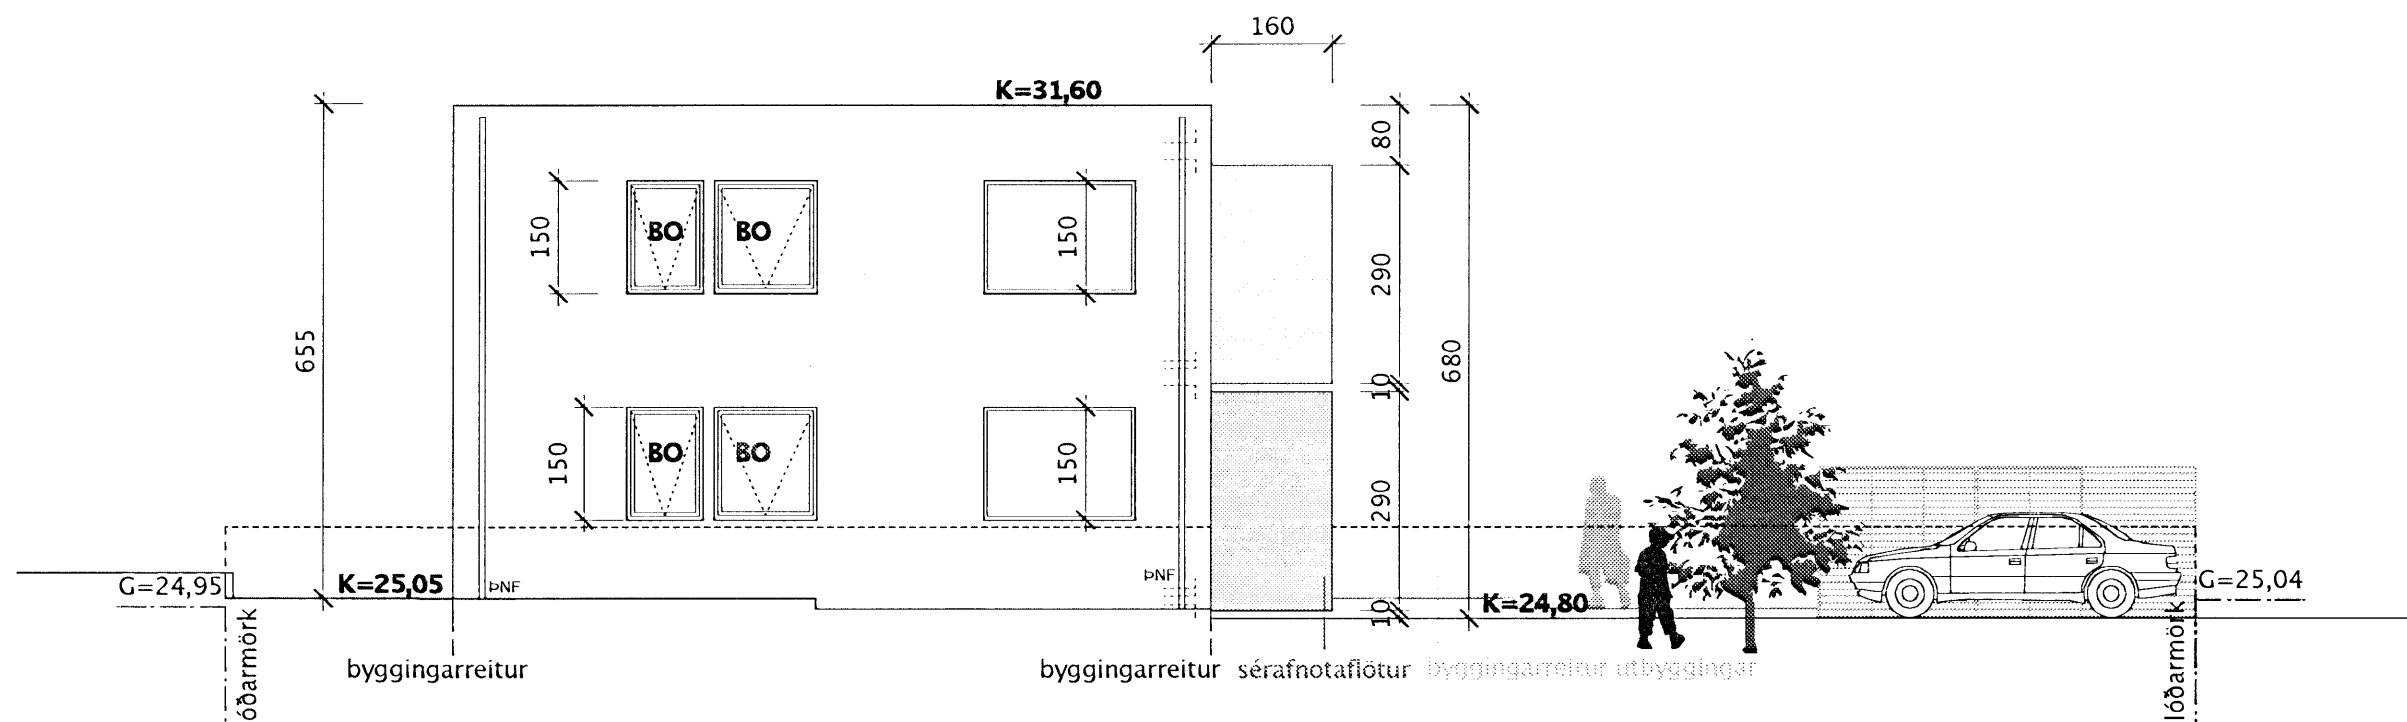

ÚTLIT VESTUR
mkv. 1:100



Úr Gildi

Aðaltekning	
Landnúmer:	204259
Staðgreinir:	18700440
Nýbygging	
Drekavellir 44	
Hafnarfirði	
Breyting:	
Teikninganúmer:	A.01.06
SNID	
Úgáfudagur:	04.07.2007
Mælikvarði:	1:100
Verknúmer:	632
Teiknað:	eó.sh
Yfirferð:	eó
Breyting:	
Dagseting:	
Skýring:	
Arkiteo: Laugavegi 163 - 103 Reykjavík - IS s. 534 3699 - f. 534 3699 - gsm. 696 3699 nf. arkiteo@arkiteo.is - vf. www.arkiteo.is	
Einar Ólafsson, kt. 010562-3419	

Einar Ólafsson