




Samþykkt þann

23 MAY 2007

Byggingatvöðruinn í Hafnarfirði
F.h. Jón Sigurðsson

Úr Gildi

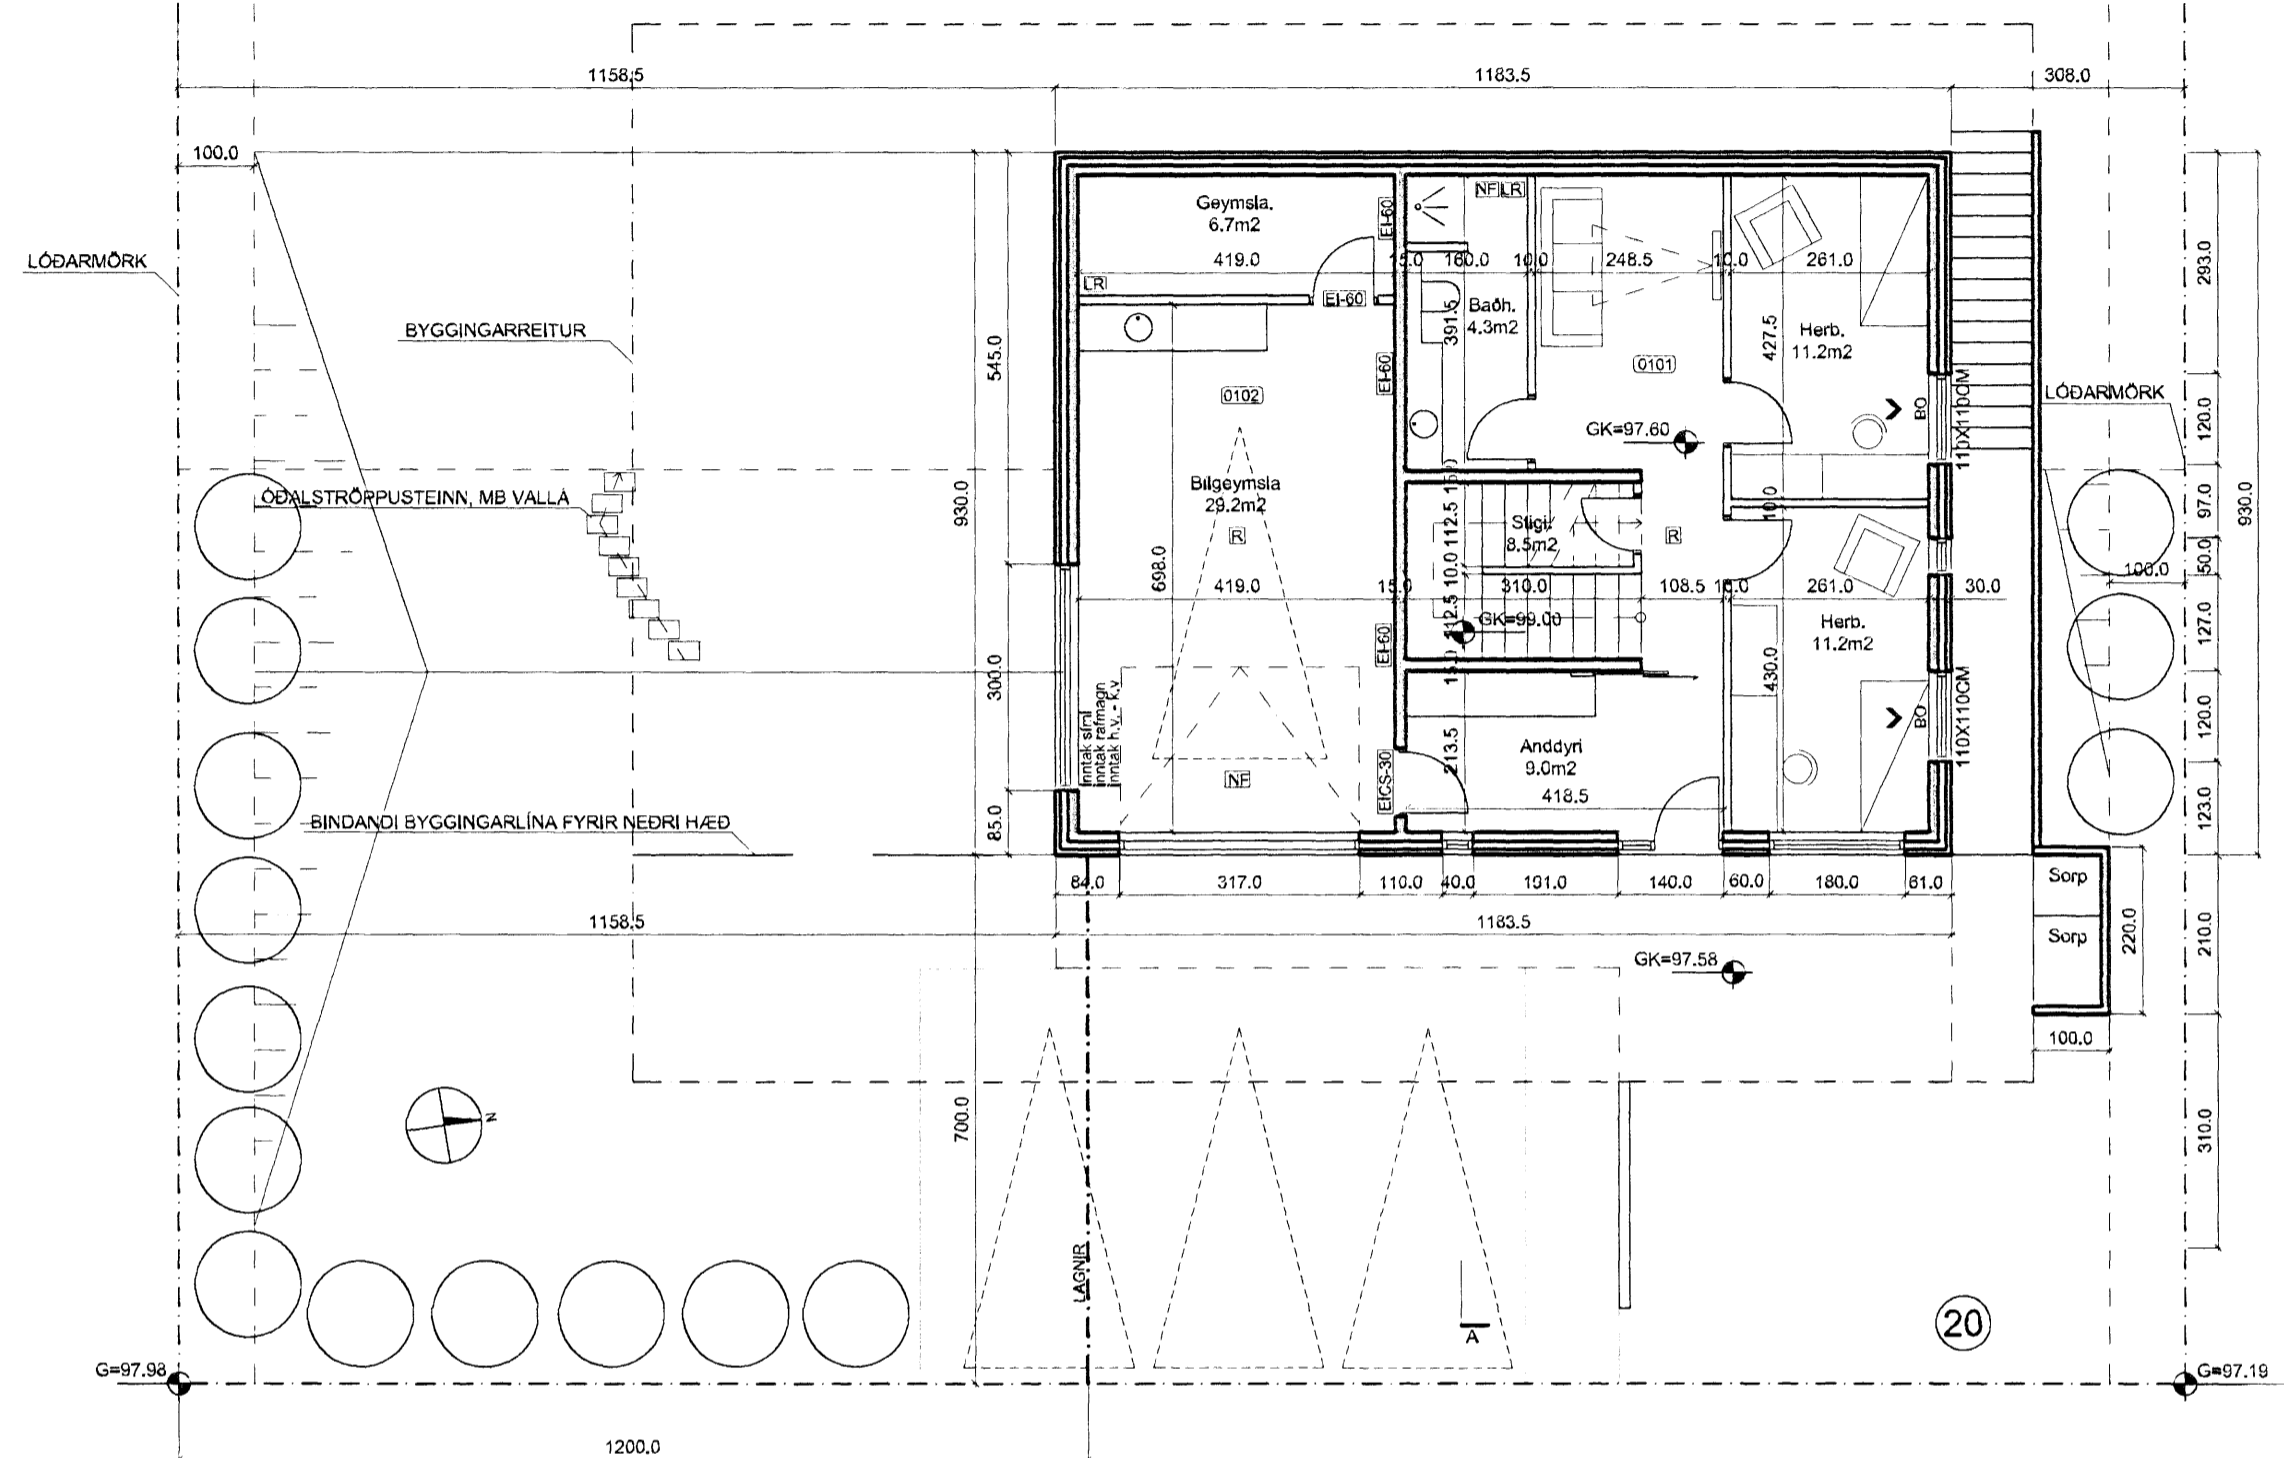


GRUNNMYND NEDRI HÆÐAR 1:100

C:
B:
A:
BREYTINGAR: DAGS:

SKÓGARÁS 20, HAFNARFIRÐI

ADALUPPDRATTUR
GRUNNMYND N.H
SNÍÐ A-A

VERK:
KVARÐI: 1:100
DAGS: 04,04,07
TEIKN: LME,IFG,ÁK,RH
SKRÁ:

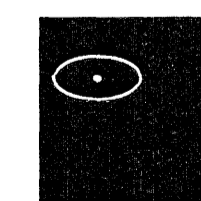

KOLLGÁTA
arkitektúr - hönnun
Kaupvangsstr. 29, 600 Akureyri
Símar: 462 7881 - 862 7881
Netfang: kollgata@kollgata.is

Logi Már Einarsson arkitekt faí kt. 210864 - 2969

SNÍÐ A-A 1:100

