
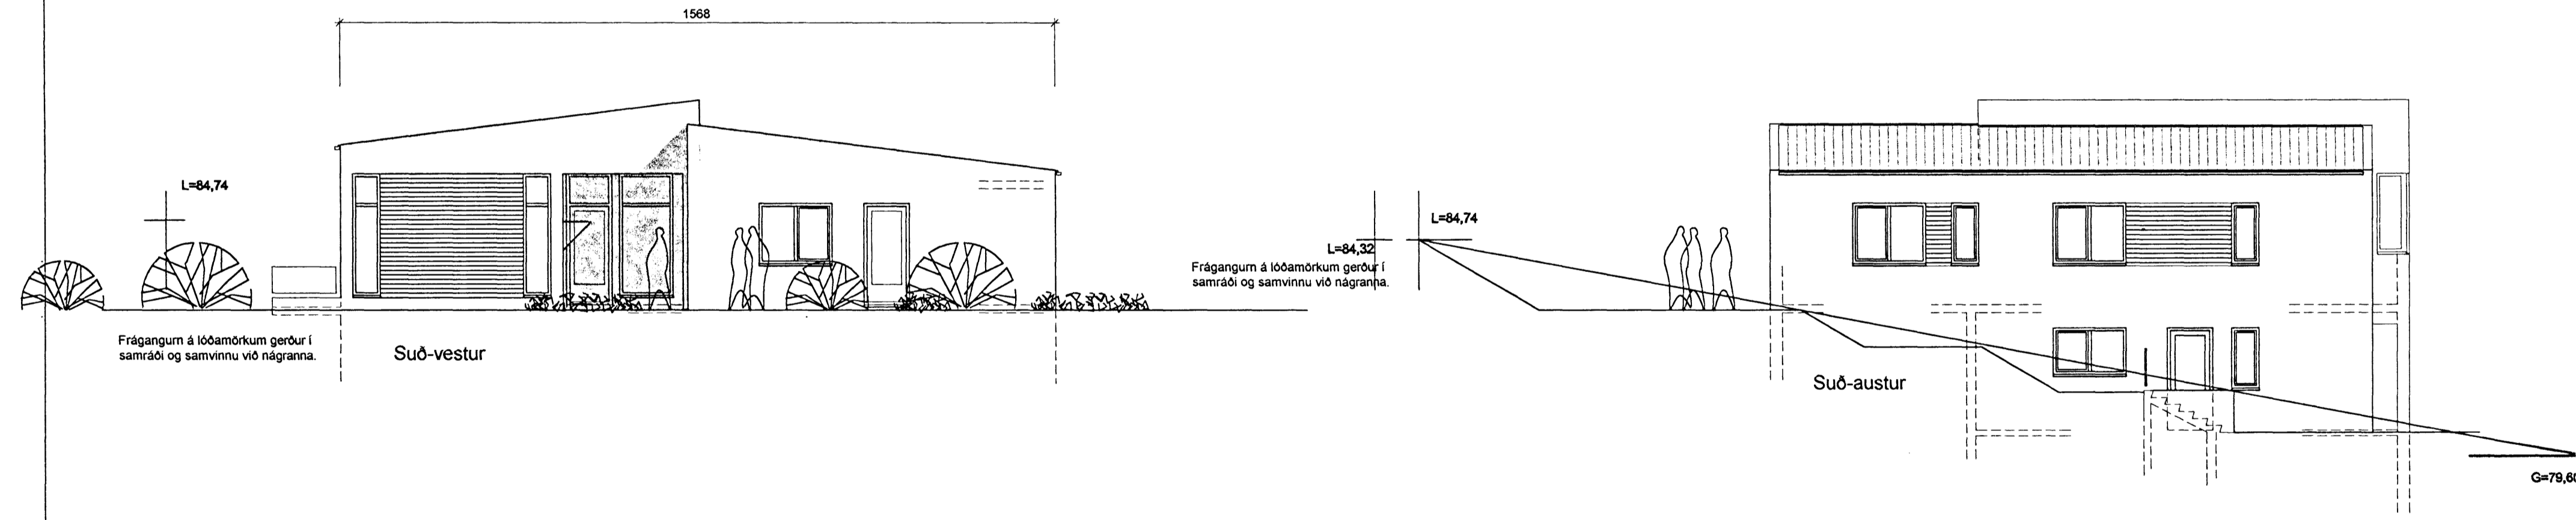


Samþykkt þann  
23 MAÍ 2007  
Bygginguálittraáskilningur í Hafnarfirði  
Eli Kristján Þóráðsson

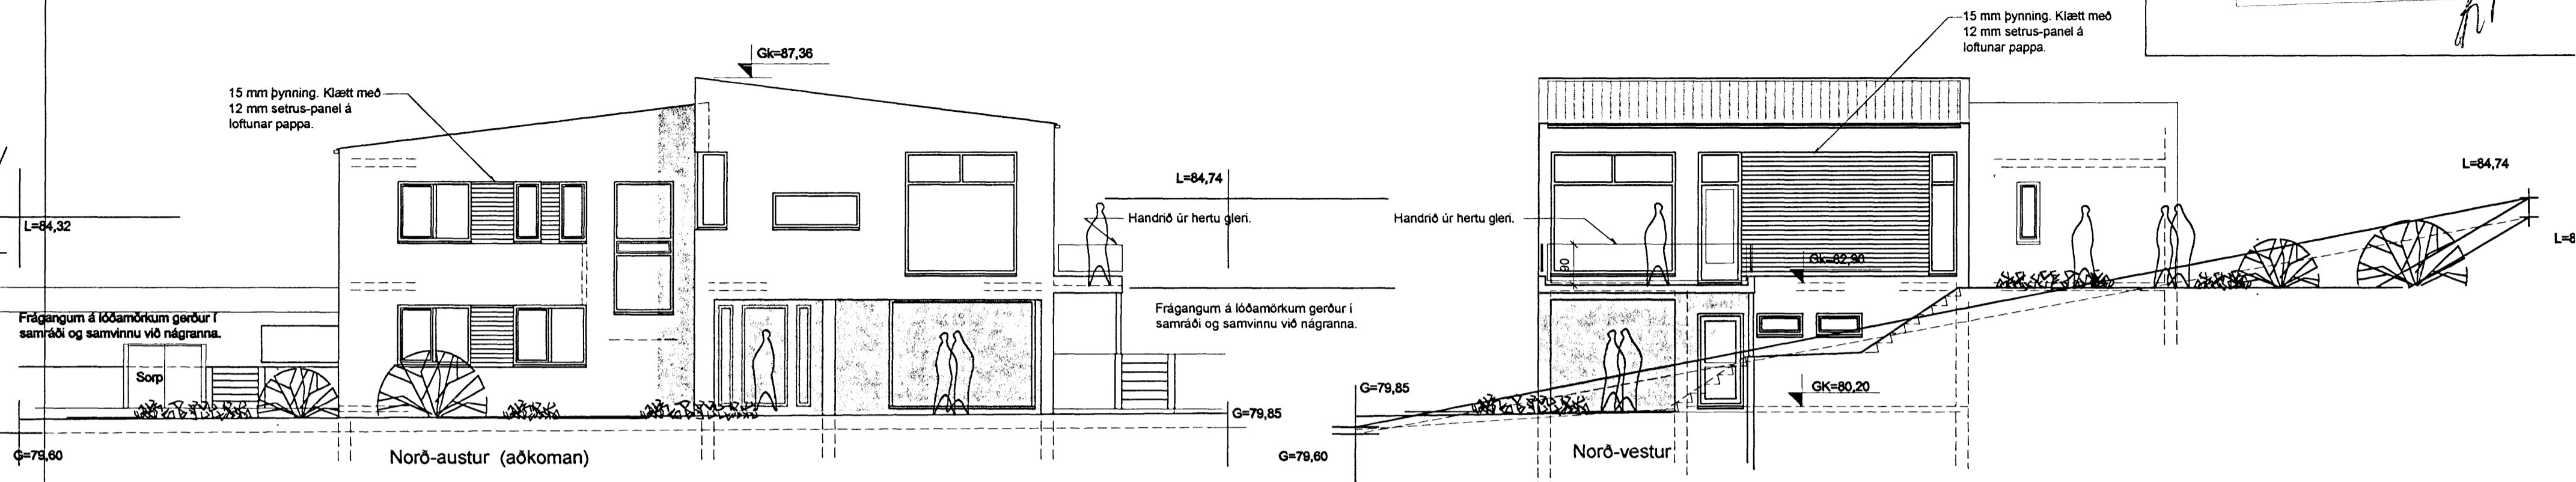

VERKEFNI	DAGS	VERK.NR.
Furuás 32 Haf.	07.12.2006	
Útlitsmyndir 1 : 100	BR. 17.01.2007 08.02.2007	TEIKN. AJ
ARCO	12.05.'07	TEIKN.NR. AF 103
170441-4519		18992943
ÁSMUNDUR JÓHANNSSON		sími netfang asj@r.is