
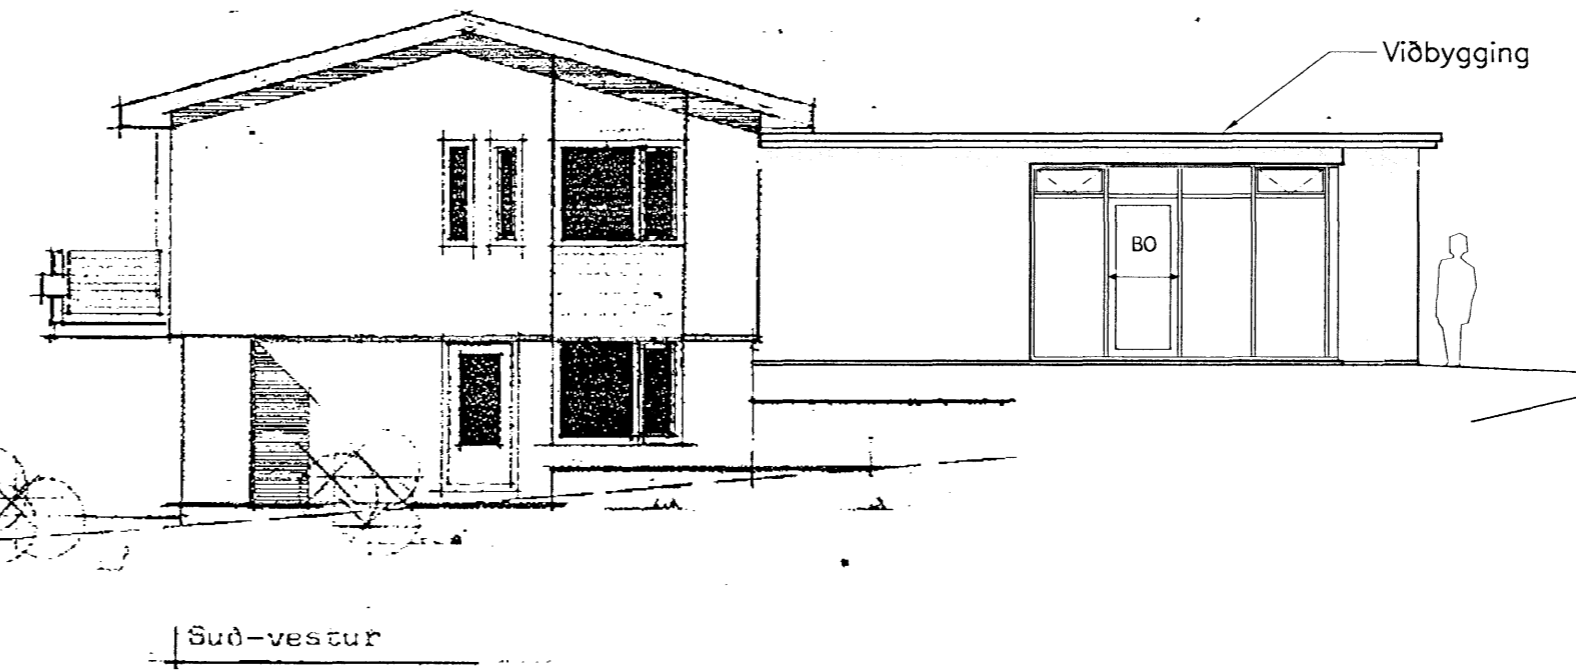
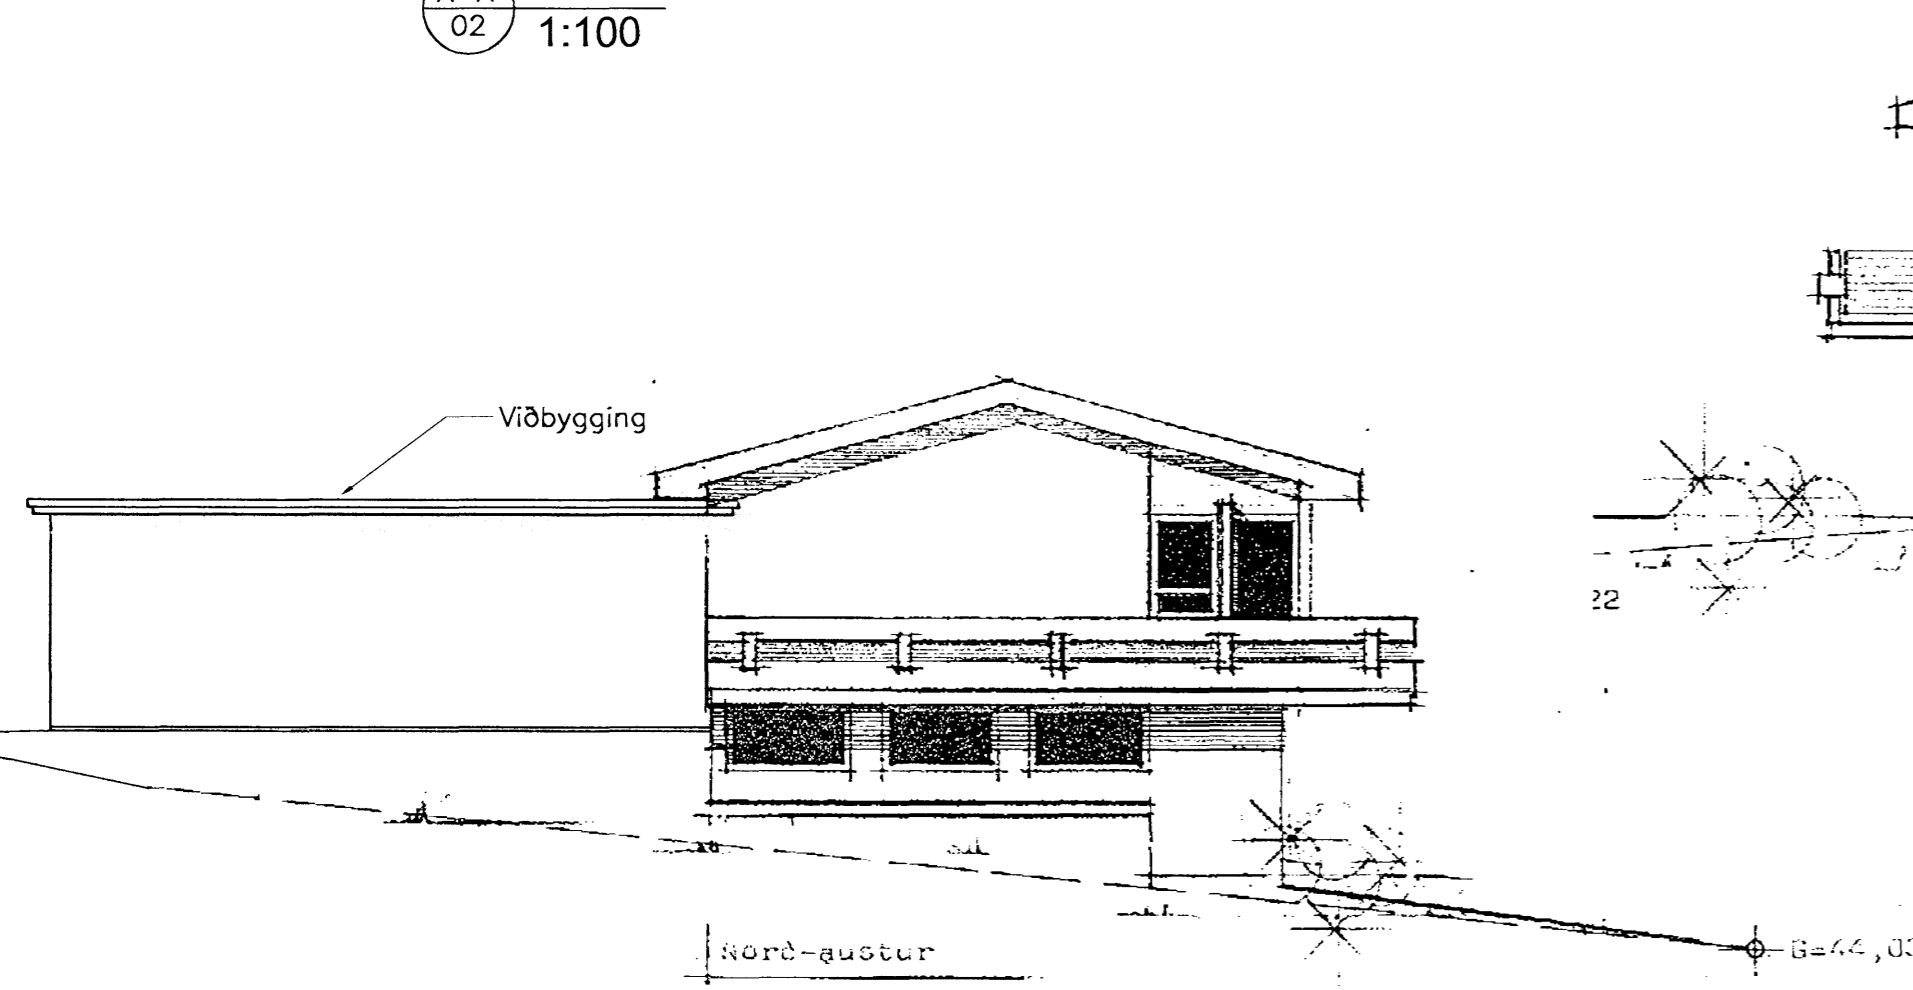
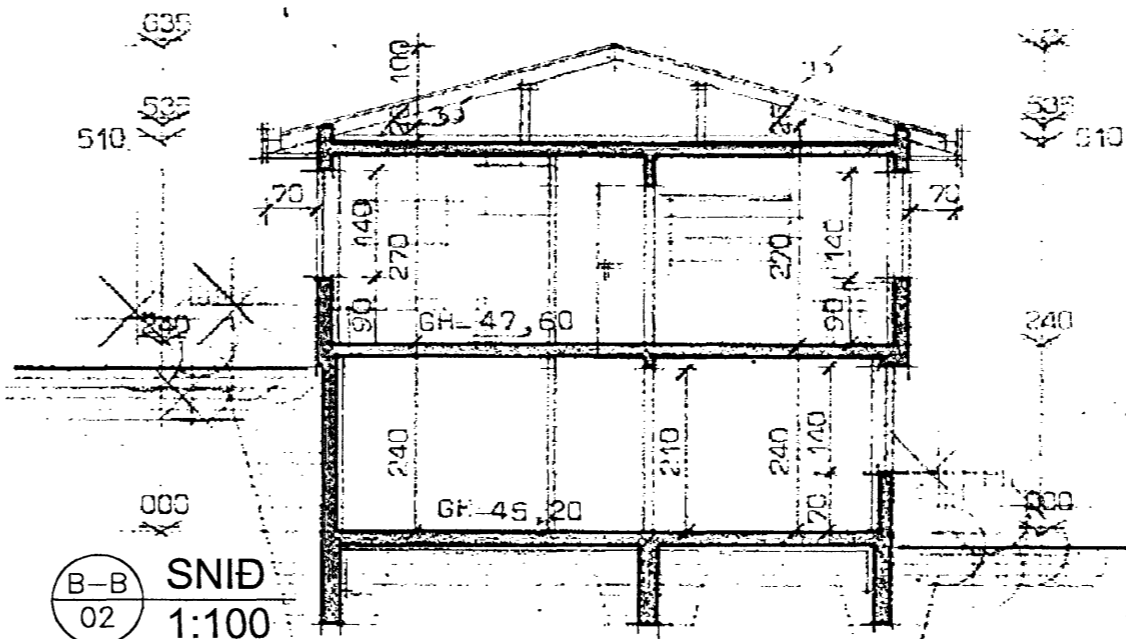
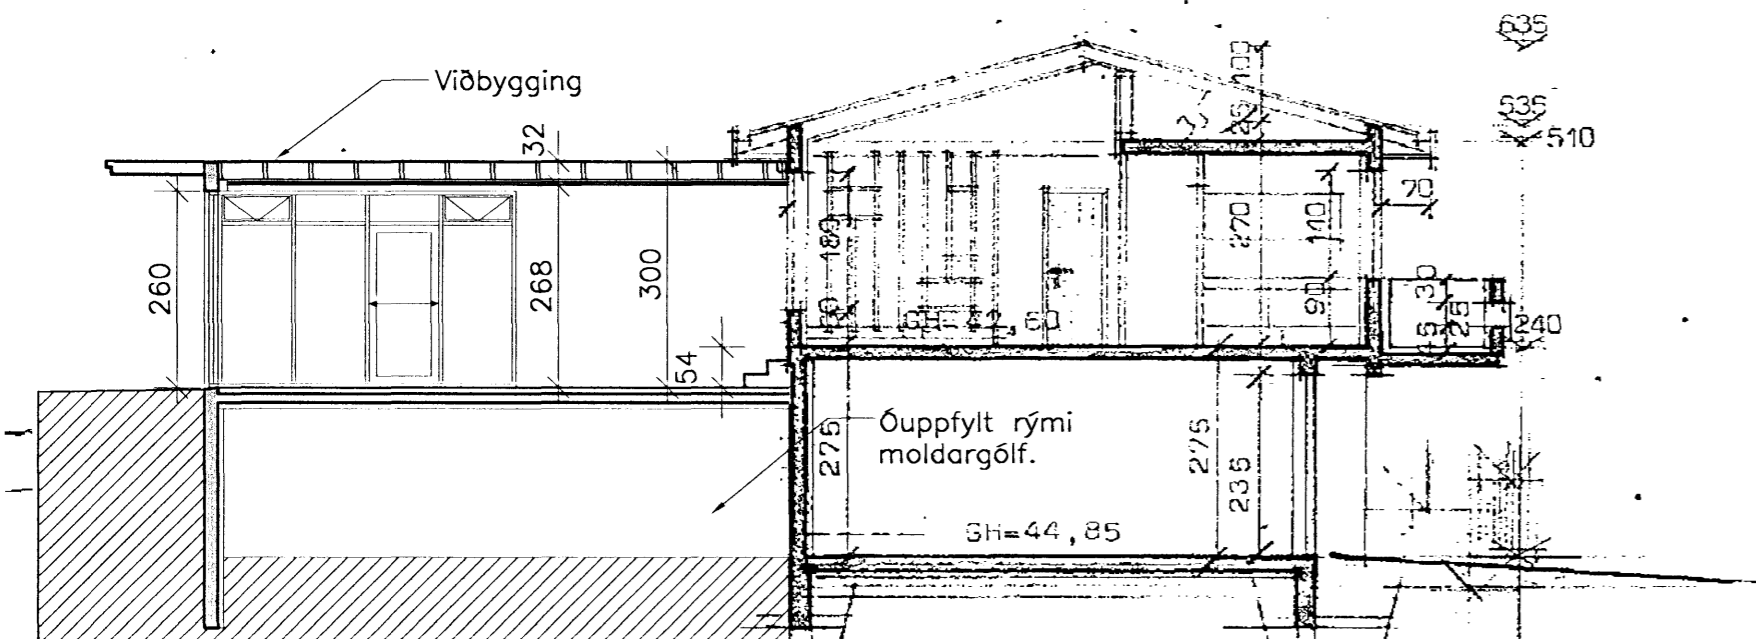
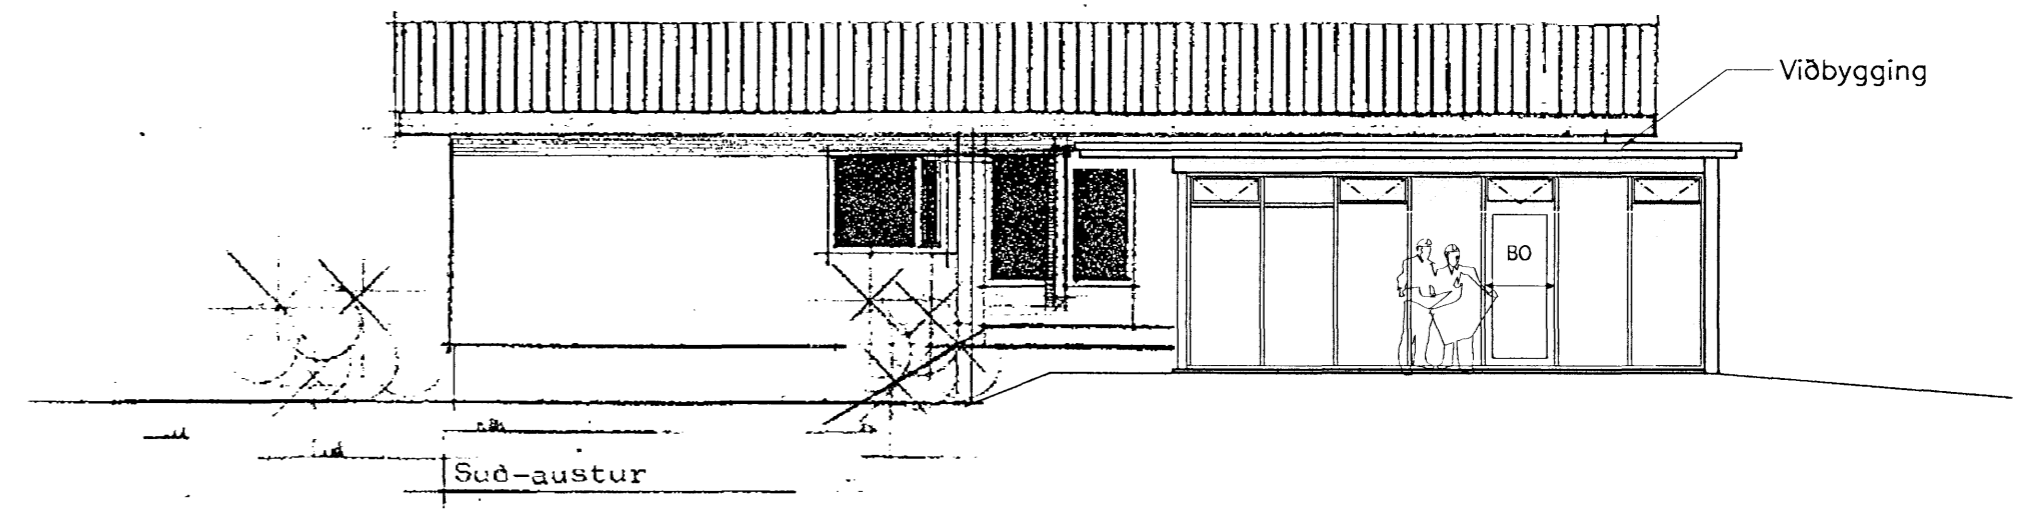


Samþykkt þann
 01 AUG. 2007
 Byggingafultrúinn í Hafnarfirði
 F.h. Kristján Þóráinsson

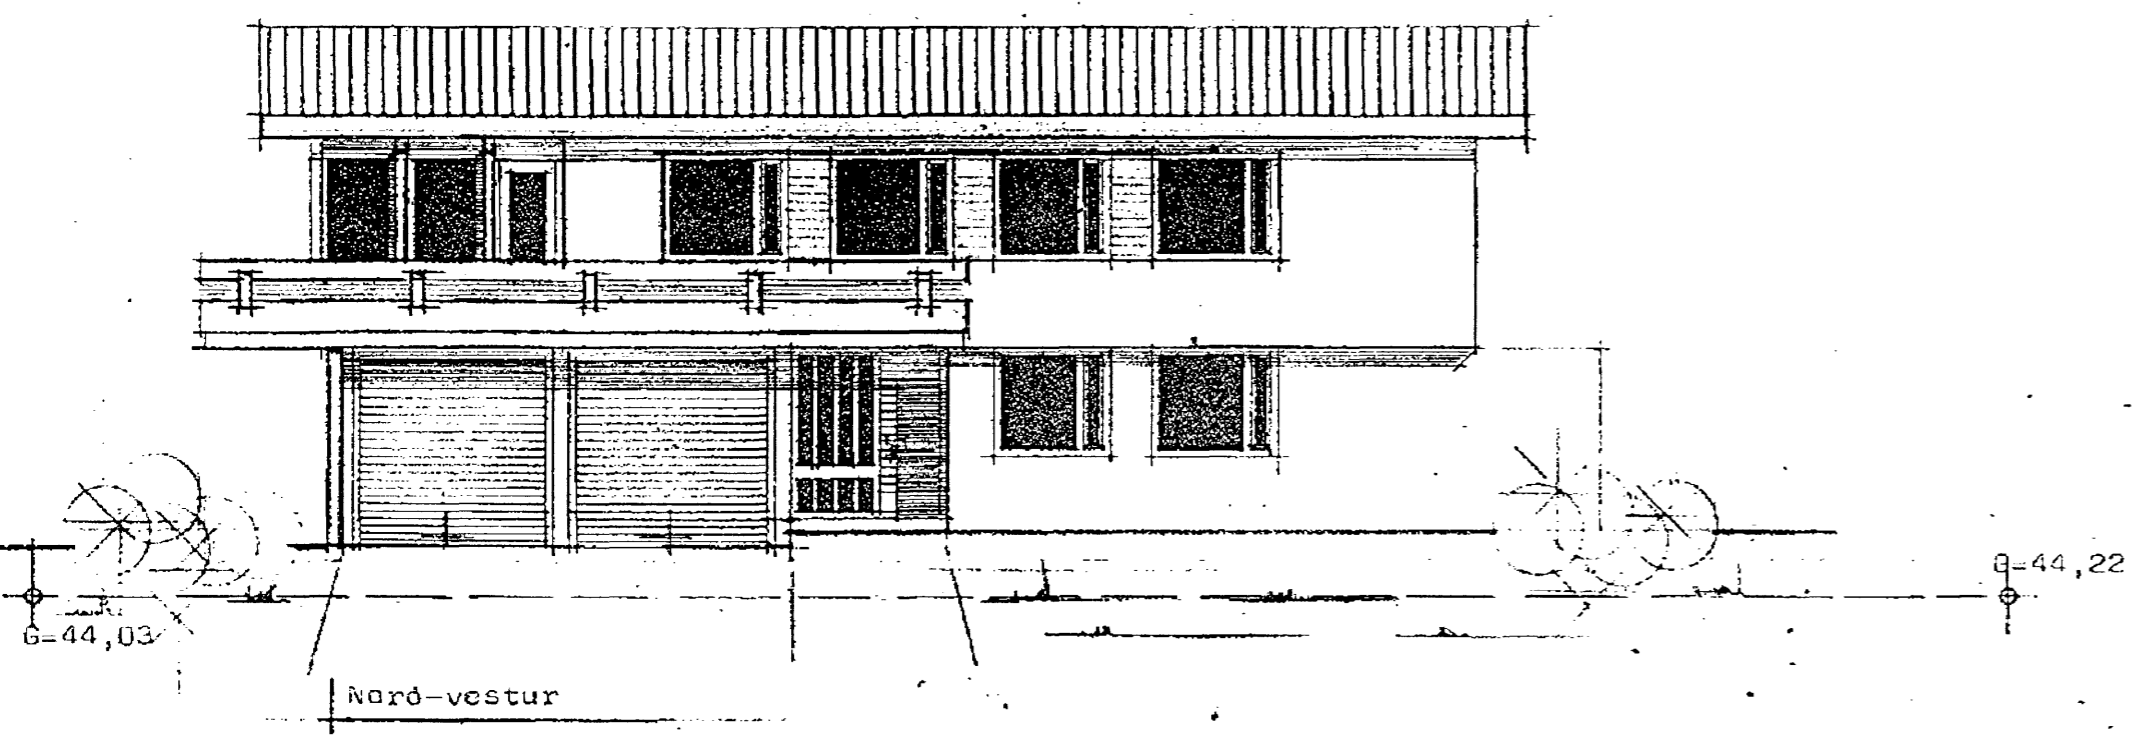

BREYTT				
HEITI VERKS:				
Fagrihvammur 16				
HEITI TEIKNINGAR:				
SNID OG ÚTLIT				KVARDI:
				1:100
HANNAÐ:	TEIKNAD:	VERKNR:	BREYTINGNR:	DAGS:
DKK	DKK	1.125	00	20.06.2007
SAMÞYKKT:				TEIKN. NR.:
<i>Davíð Karlsson</i>				03
TEIKNISTOFAN H.R. ehf				
Húsbýggingar og ráðgjöf				
Davíð Kari Karlsson				
Byggingafræðingur BFI				
Næfurás 2, 110 Reykjavík				
			SÍMI: 567 6111	
			FAX: 567 6111	
			E-MAIL: dkk@internet.is	
			KT: 231256-2539	