



KALDAKINN 14, 220 HAFNARFJÖRÐUR
BREYTING Á RISI

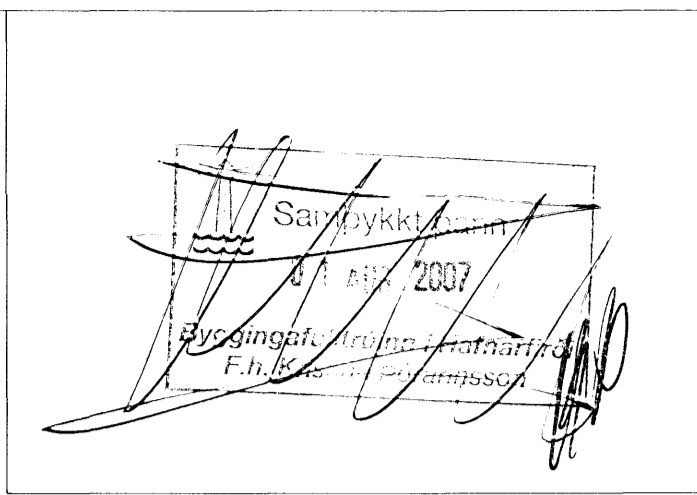

Úr Gildi

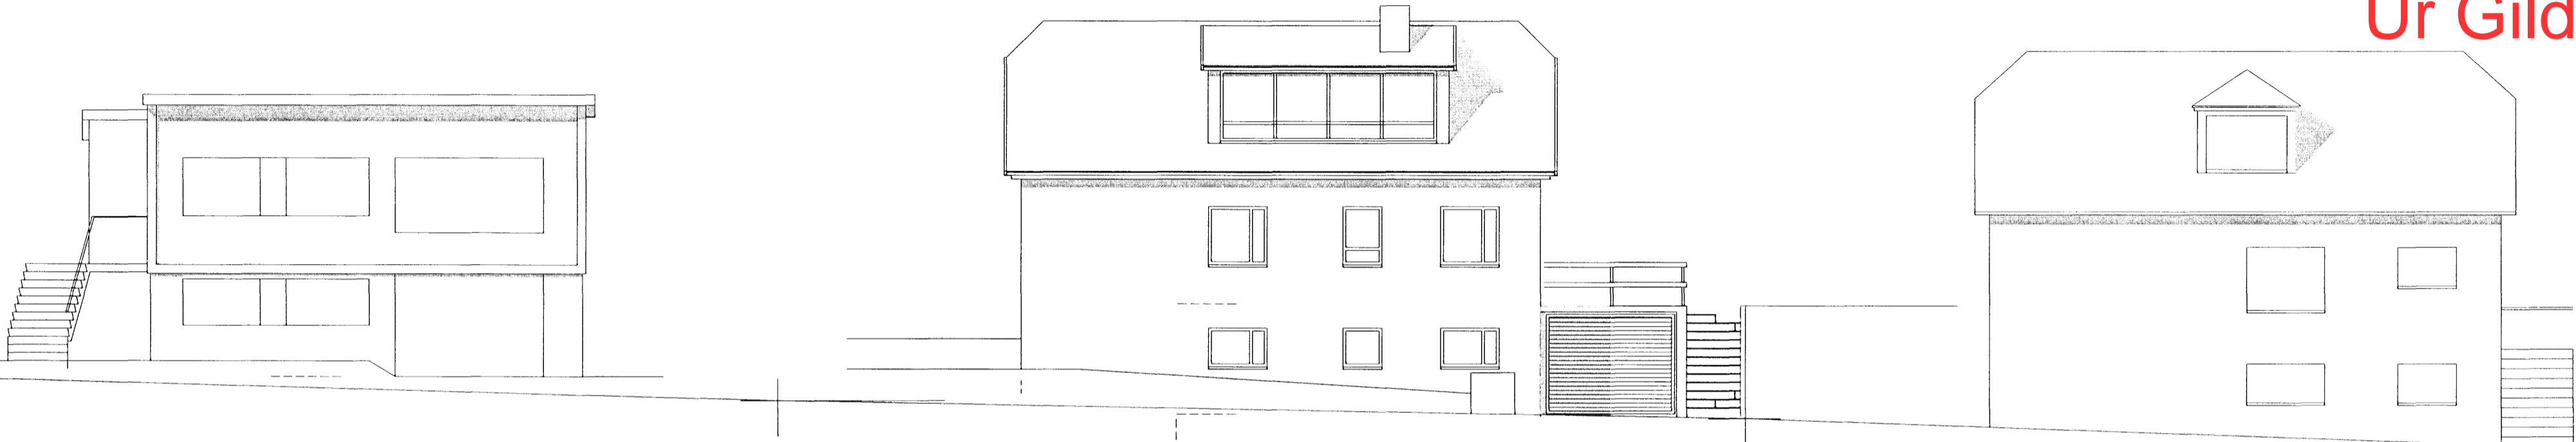

Kaldakinn 16

Kaldakinn 14

Kaldakinn 12

NORÐ - AUSTUR

VERKEFNI	DAGS 28.06.2007	VERK NR
Kaldakinn 14, 220 Hafnarfjörður	BR 25.07.20007	TEIKN Á.J./POP
Götumynd 1:100		TEIKN NR AF
		103
ARKO		<i>Asmundur</i>
170441-4519	SÍMI 8992943	NETFANG asj@ir.is
ÁSMUNDUR JÓHANSSON		