

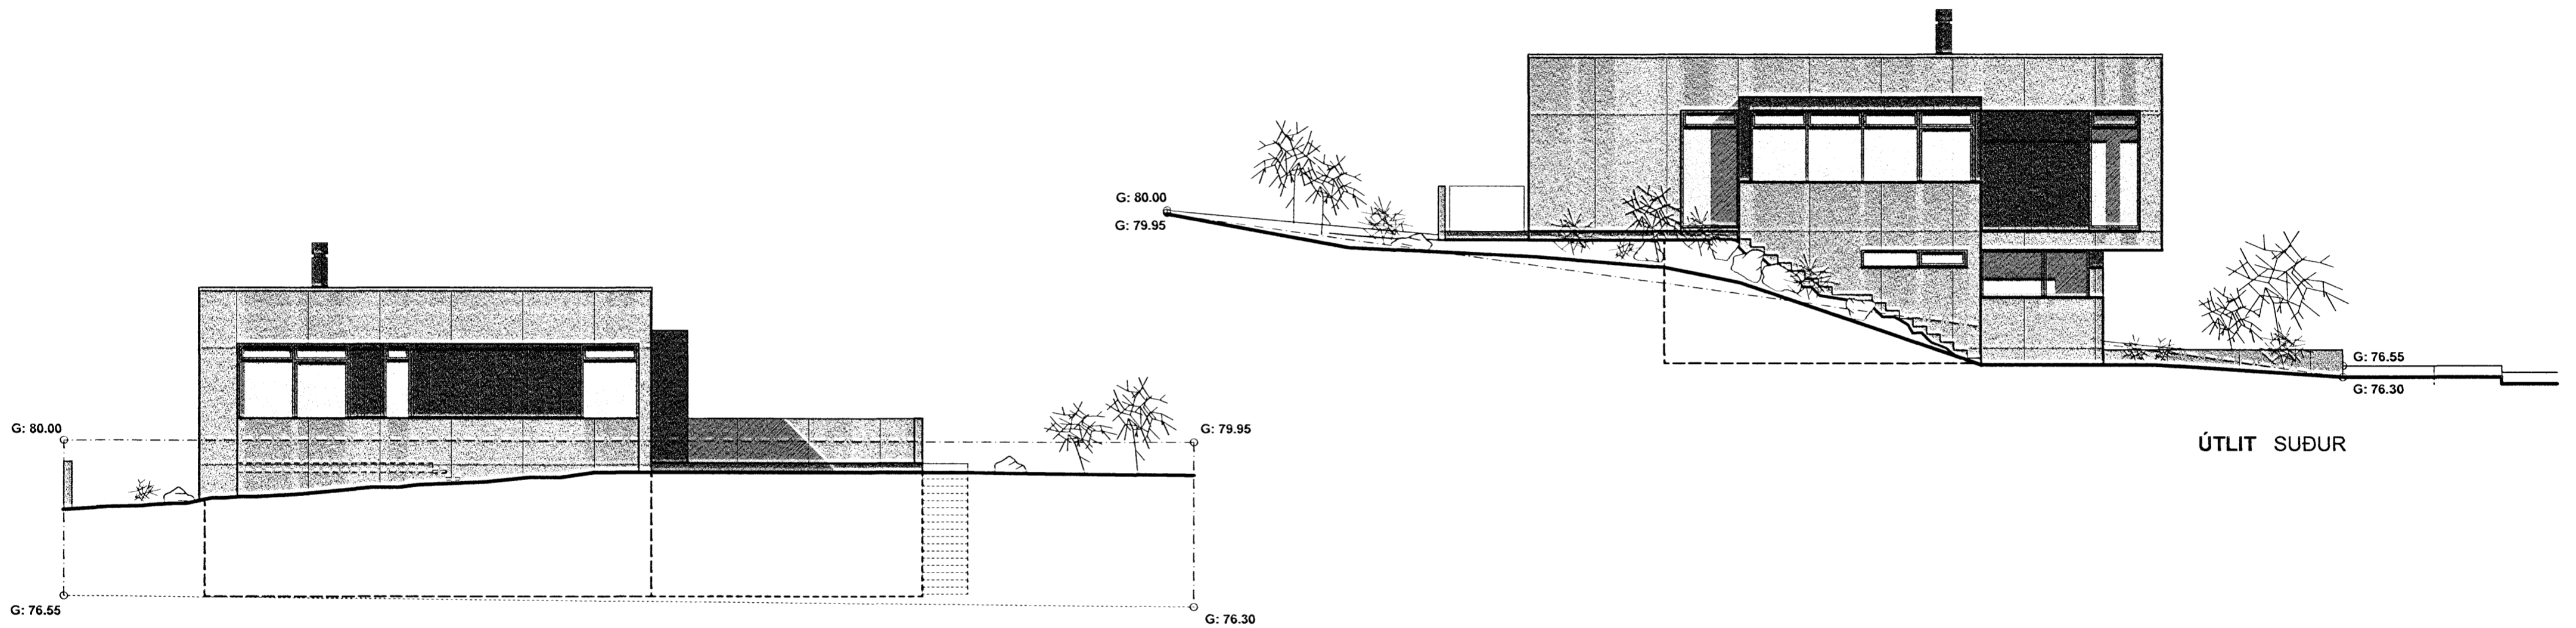


ÚTLIT AUSTUR

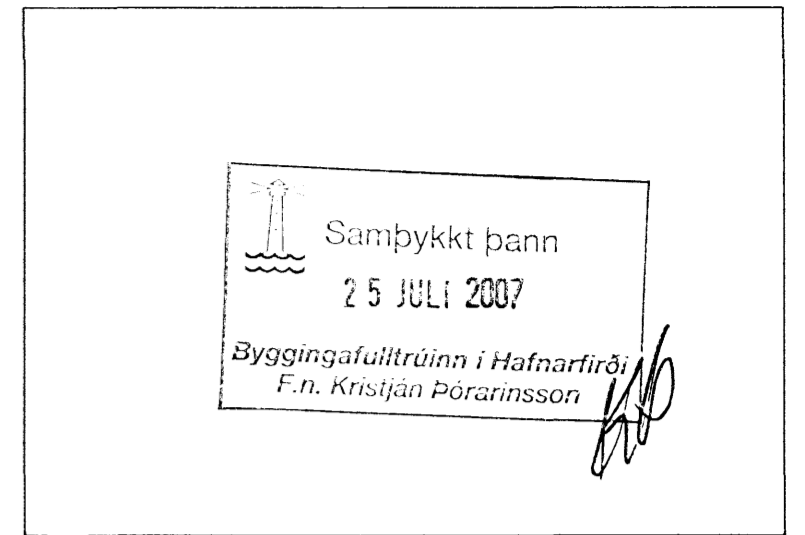

ÚTLIT VESTUR

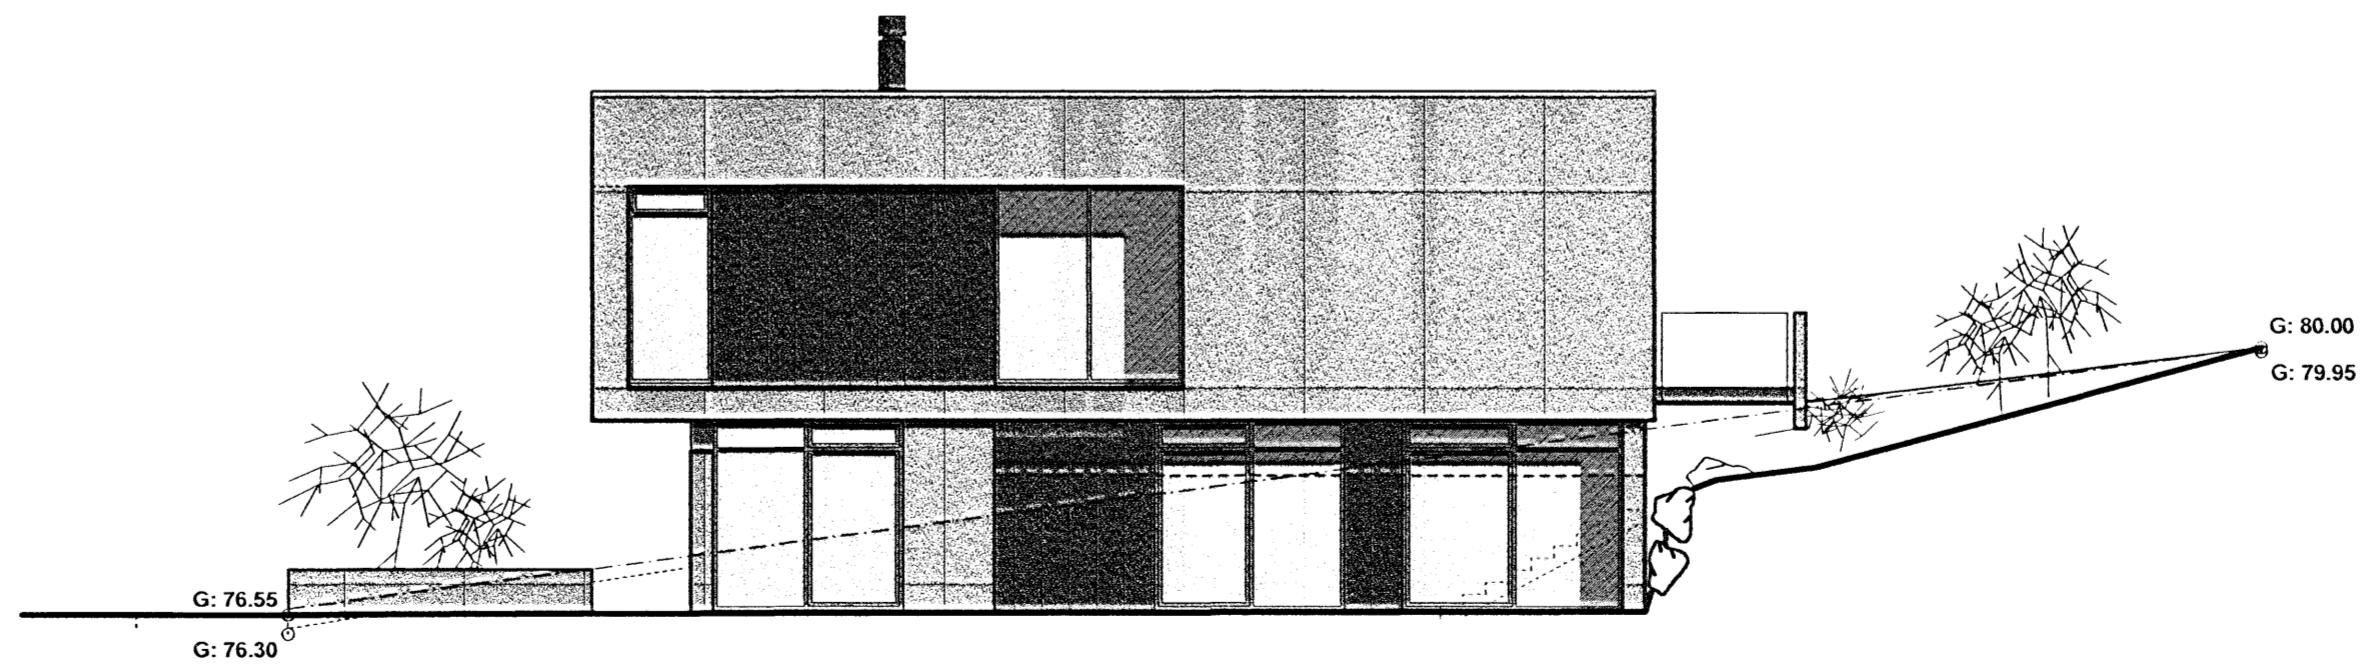

ÚTLIT NORÐUR
-án stoð/skjólveggs

ÚTLIT SUÐUR

FURUÁS 43 HAFNARFJÖRÐUR

ADALUPPDRAÐTUR

Útlit

1.04

Dags. 03.07.07

M.kv: 1:100

Gunnar Páll Kristinsson arkitekt
RYMA ARKITEKTAR, Klappargötu 25, 101 Reykjavík, kt: 200665-3679
sími: 552 9915 gsm: 688 5665 netfang: gunnarpall@intemei.is