




SUÐUR ÚTLIT

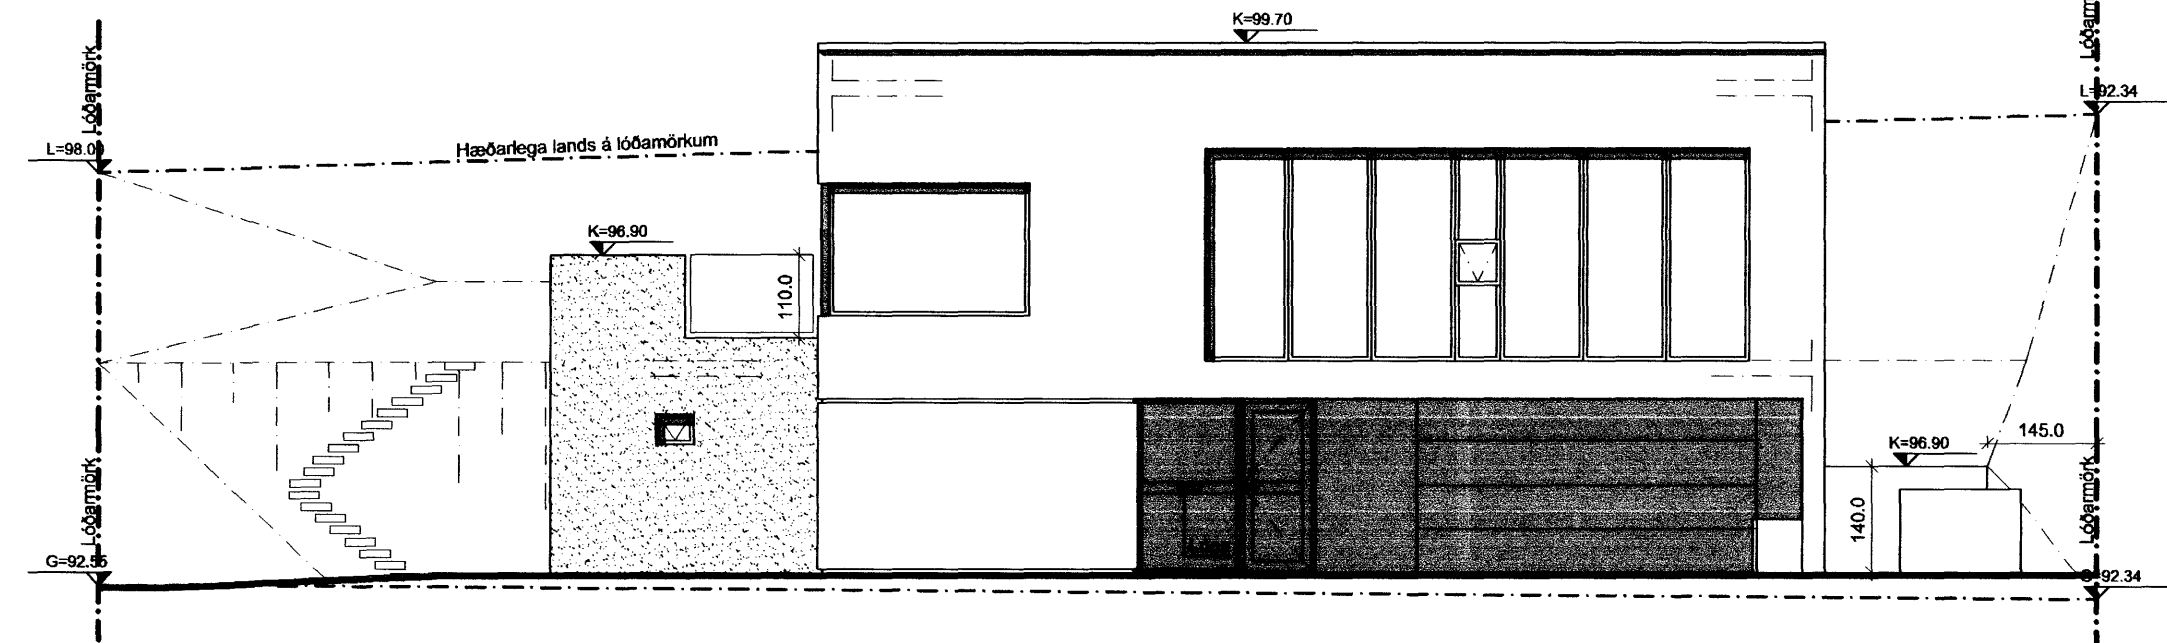

AUSTUR ÚTLIT

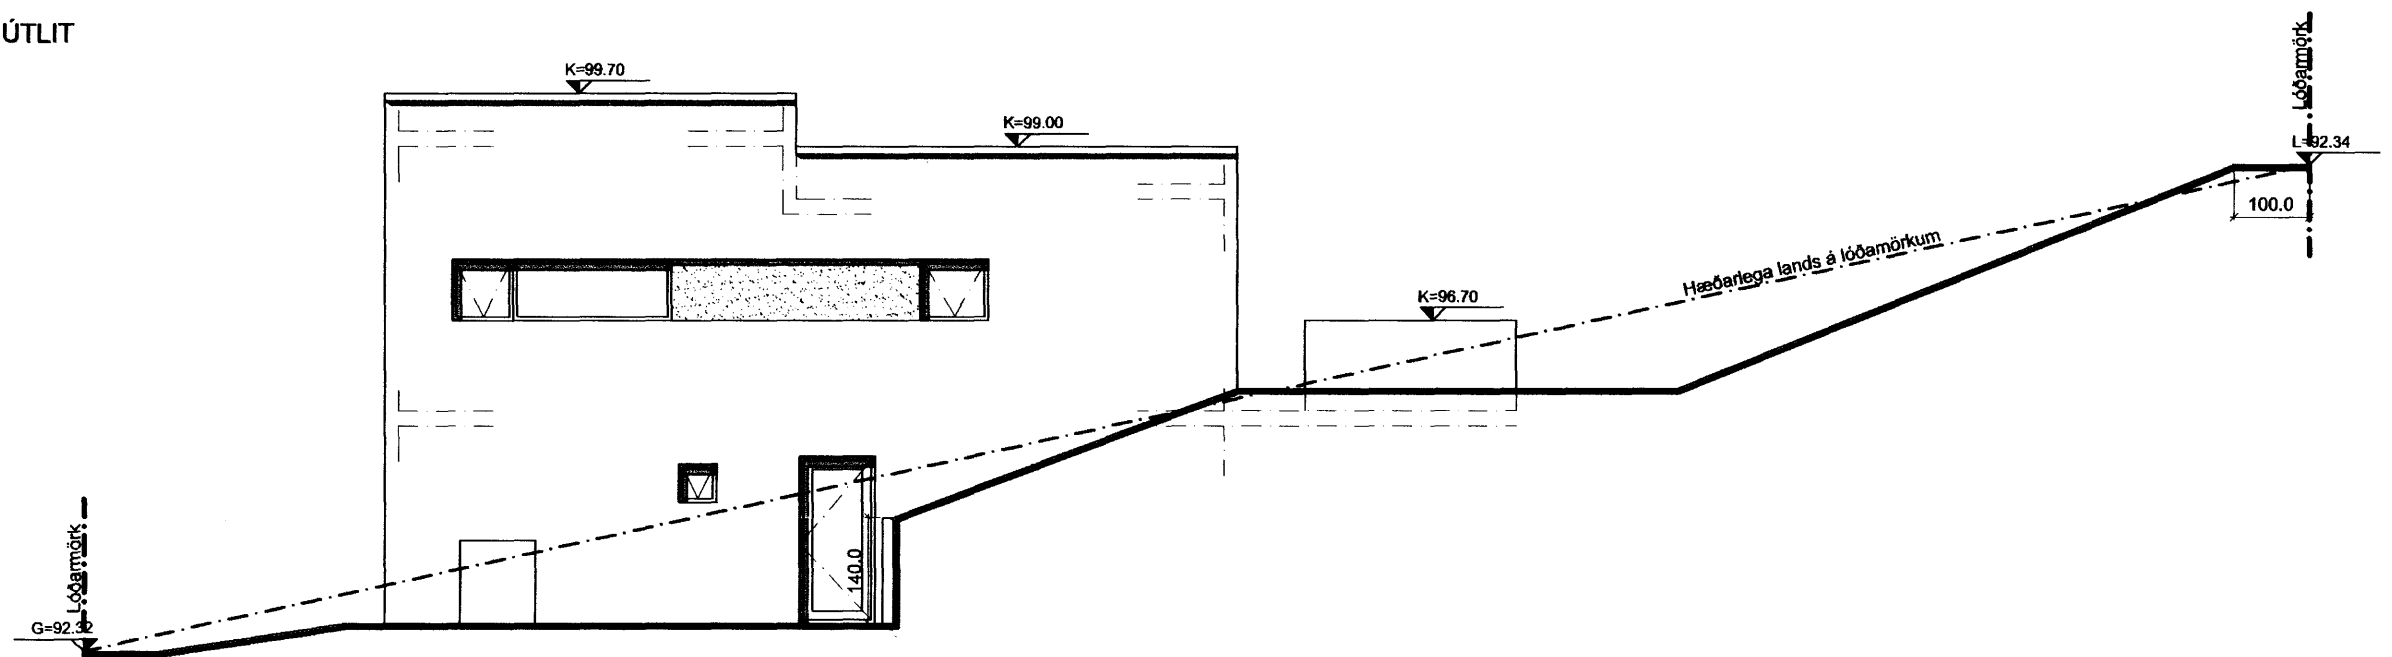

NORDUR ÚTLIT

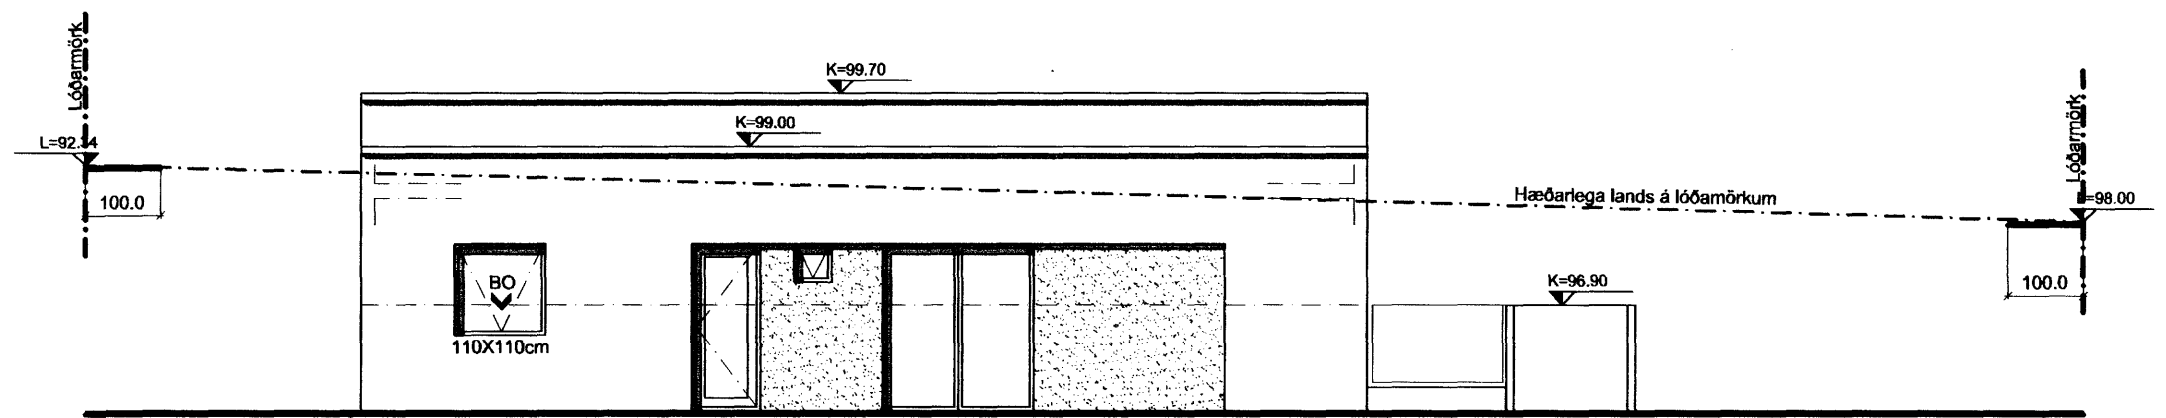


VESTUR ÚTLIT

Samþykkt þann
3 1 JAN. 2007
Byggingafultrúinn í Hafnarfirði
F.h. Kristján Þórarinnsson

C:
B:
A:
BREYTINGAR: DAGS:

BREKKUÁS 8, HAFNARFIRÐI
VERK:
ADALUPPDRAÐTUR KVARÐI: 1:100
DAGS: 04.09.06
ÚTLIT TEIKN: LME, IFG,ÁK
SKRÁ:

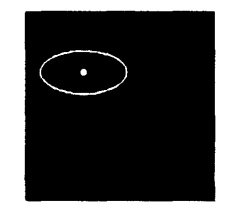

KOLLGÁTA
arkitektúr - hönnun
Kaupvangsstr. 29, 600 Akureyri
Símar: 462 7881 - 862 7881
Netfang: kollgata@kollgata.is

Logi Már Einarsson arkitekt faí kt. 210864 - 2969