




Samþykkt þann  
07 FEB. 2007  
Byggingafultrúinn í Hafnarfirði  
F.h. Kristján Þórarinnsson

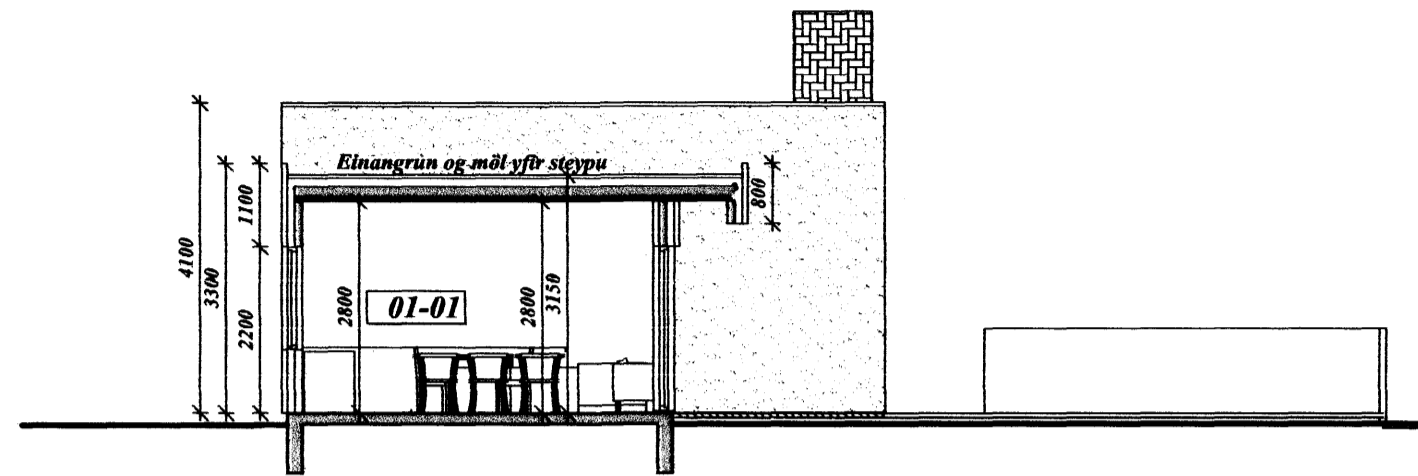



SKURÐUR A-A  
Mkv: 1/100

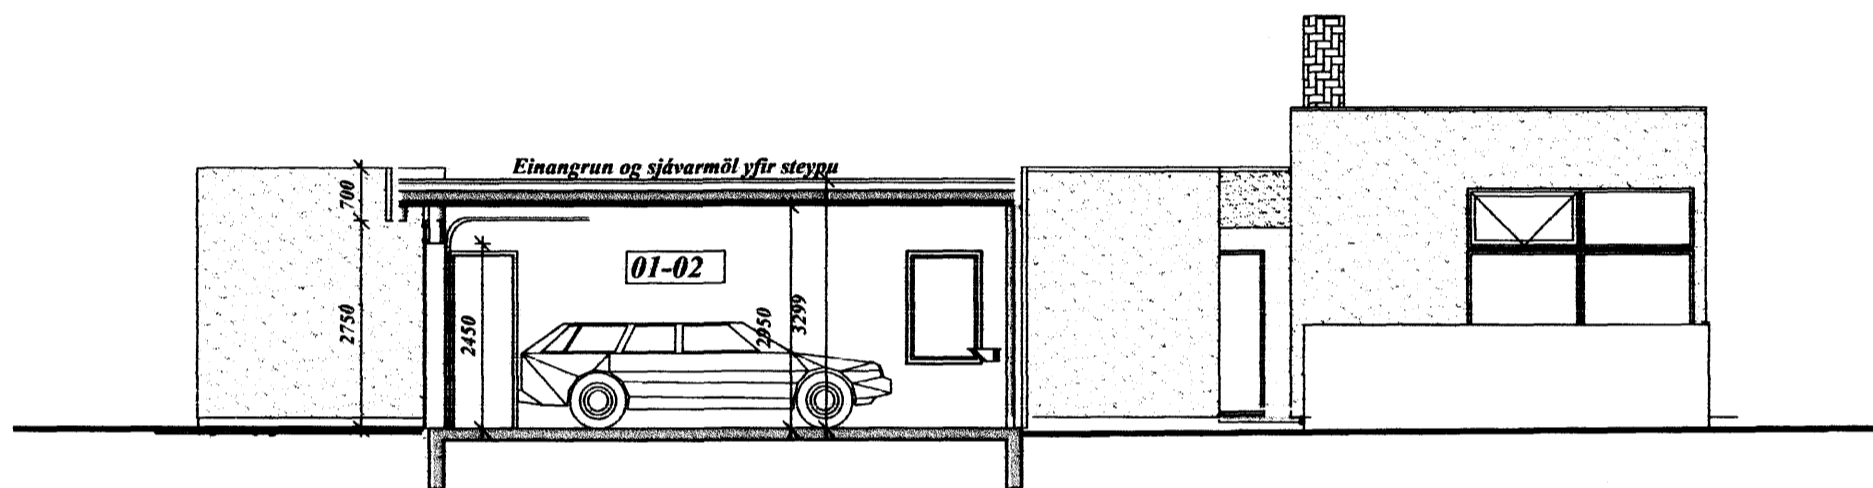

SKURÐUR B-B  
Mkv: 1/100

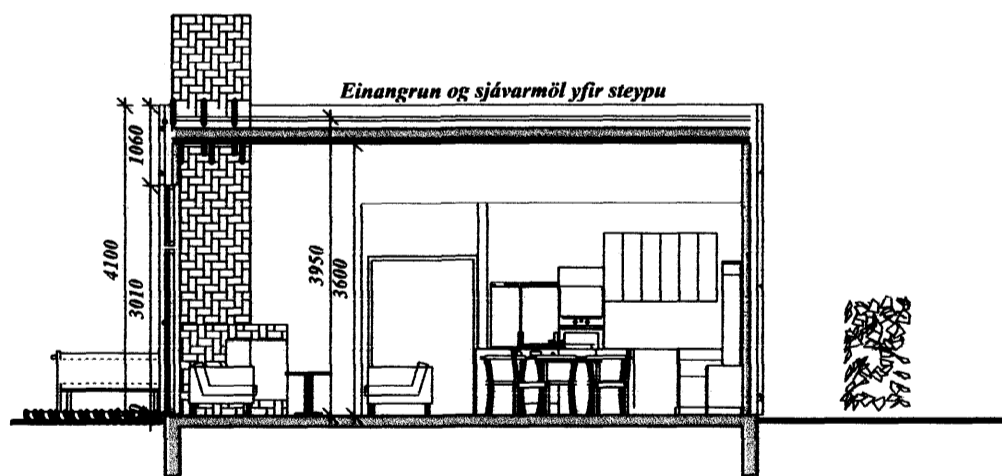

SKURÐUR C-C  
Mkv: 1/100

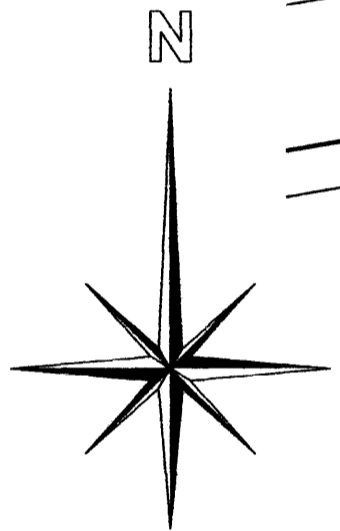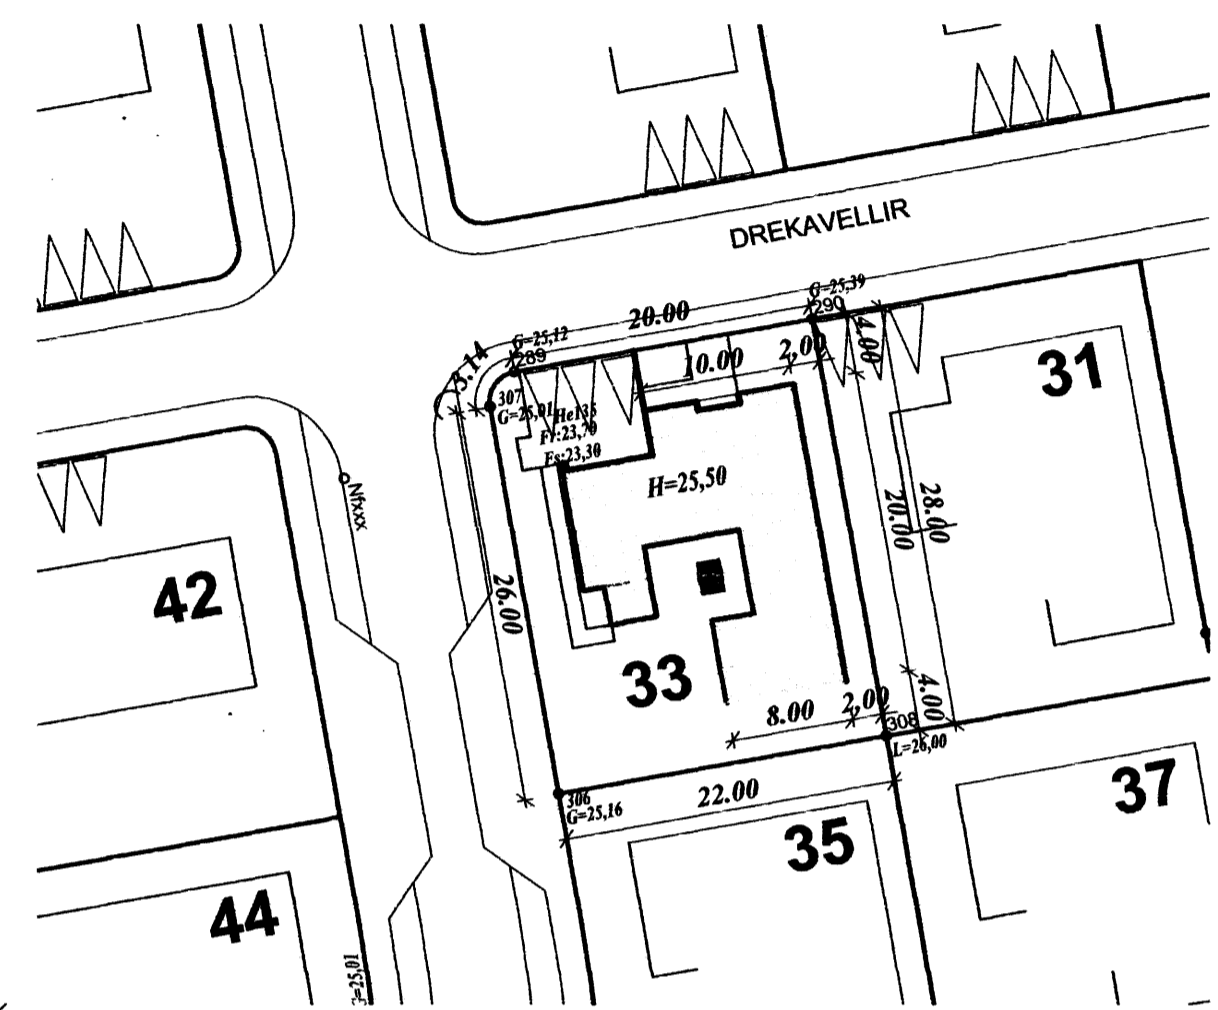

AFSTÖÐUMYND  
Mkv: 1/500

HNITASKRÁ LÓÐAR OG HÆÐRLEGA Í HORNÞUNKTUM

289:	X = 354560.9374	Y = 396822.1480	Z = 25,12
290:	X = 354580.6298	Y = 396825.6421	Z = 25,39
308:	X = 354585.5215	Y = 396798.0727	Z = 26,00
306:	X = 354563.8598	Y = 396794.2292	Z = 25,16
307:	X = 354559.3175	Y = 396819.8294	Z = 25,01

Skráningartafla: Drekafellir 33 Hafnafyrði

Landnúmer: 204248 Staðgreinir: 1400-01-18700330  
Reitnúmer: Matakulturnúmer: 01  
Skrásetjari: Runólfur Þ. Sigurðsson, Gsm 862-9933  
Kennitala: 090157-2489  
Daga: 06.06.06

Brúttóflötur: 214,5 m<sup>2</sup>  
Brúttó rúmmál: 753,7 m<sup>3</sup>  
Birt flatarátt: 214,5 m<sup>2</sup>  
Skjalarúmmál: 610,443 m<sup>3</sup>

Skráningartafla: Drekafellir 33 Hafnafyrði				Skrásetjari: Runólfur Þ. Sigurðsson, Gsm 862-9933													
Landnúmer: 204248				Kennitala: 090157-2489													
Matakulturnúmer: 01				Útgáfa: 4.012 Daga: 06.06.06													
Uppskipting og lýsing				Stærðir													
D0	D1	D2	D3	D4	D5	D5M	D6	D7	D8	D9	D10a	D10b	D11	D12	D16	D17	
Lokun	Rímt hæð-100	horfan texti	Héttu-folkun	Eignar-hald	Brúttóflötur m <sup>2</sup>	Málflötur m <sup>2</sup>	Sígar m <sup>2</sup>	Op m <sup>2</sup>	Brúttóflötur m <sup>2</sup>	Brúttóflötur m <sup>2</sup> sh < 1,8	Salaflötur mín	Salaflötur max	Brúttóflötur rúmmál m <sup>3</sup>	Hæðiflötur m <sup>2</sup>	Birt flatarátt m <sup>2</sup>	Flakkráala skjalarúmmál rúmmál m <sup>3</sup>	
					214,5	0,0	0,0	0,0	214,5	0,0			753,7	184,4	214,5	610,443	
													42,9				
					214,5	0,0	0,0	0,0	214,5	0,0			710,8	184,4	214,5		
A	0101	Íbúð	N	0101	181,3				181,3		3,15	3,95	606,2	155,7	181,3	3,34 520,038	
A	0102	Biðgæymala	N	0102	33,2				33,2		3,15	3,15	104,6	28,7	33,2	3,15 90,405	
C	0103	Verðind	N	0101	104,0				104,0								
Afhugasemdir																	
Samskipti summa																	
Eignarhald																	
	Eignar-hald	Notkun texti	Birt flatarátt m <sup>2</sup>	Skjalarúmmál Sérágn m <sup>3</sup>	Sérágn og samskipti m <sup>3</sup>												
	0101	Íbúð	181,3	520,038	520,038												
	0102	Biðgæymala	33,2	90,405	90,405												
	Alls			214,5	610,443	610,443											

C:			
B:			
A:	06.01.07	RÞS	Breyting á skráningartöflu
nr.	Dags.	Af.	Breyting
Frumstærð blaðs A2			
AL - HÖNNUN EHF			
c/o Runólfur Þ. Sigurðsson Byggingatekniffr B.Sc. Skólbraut 30, 300 Akranesi Kt: 090157-2489 Sí: 431-3441 ; 862-9933 ; Fax 431-3442 Netfang: runolfur@al-honnun.is			
Verkhelti			
EINBYLISHÚS, AÐALUPPDRÁTTUR			
DREKAPELLIR 33			
Verkheltur:			
SKURÐUR, AFSTAÐ OG SKRÁNINGARTAFLA			
Dags.	30.01.07	Nr.	06112
			102
Hannað:	R.Þ.S.	Teikna:	R.Þ.S.
Ath:			Mkv: 1:100: 500

Útgáfa: 4.01b  
© 1998 Fasteignamat ríkiss, Borgartúni 21, 105 Reykjavík.