



Upprunalegur höfundur: Batteríó ehf.

ÁSVELLIR

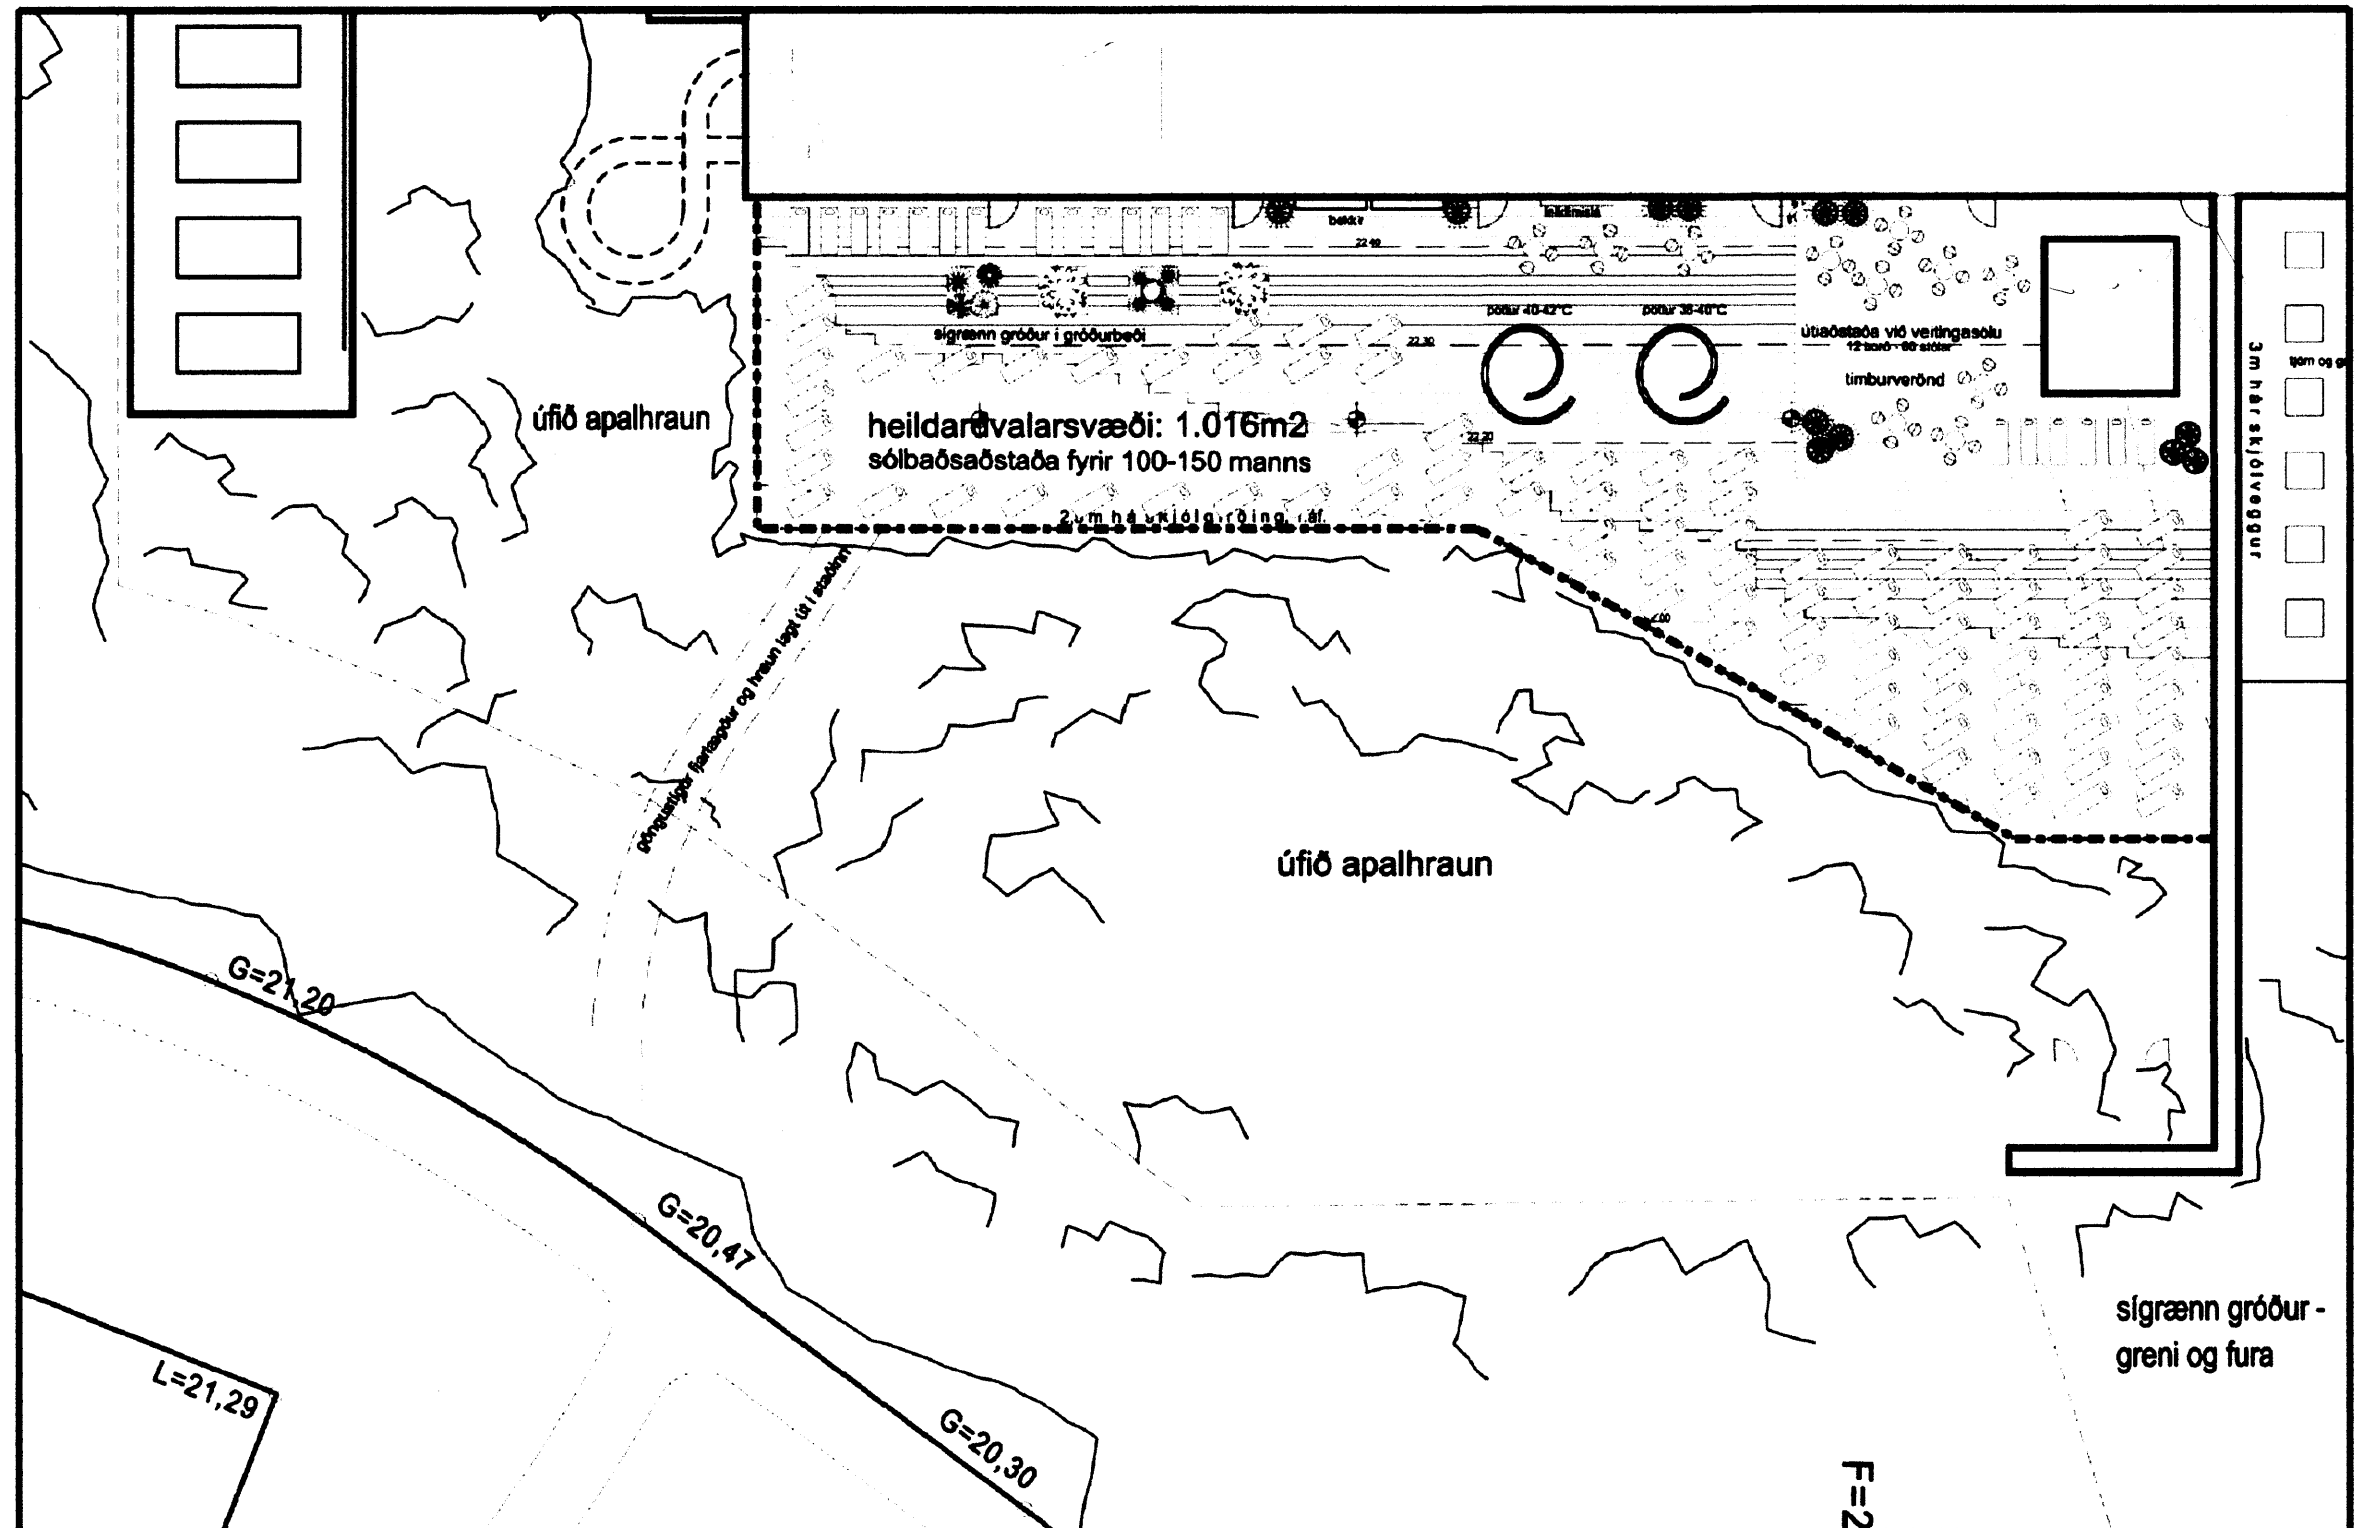

Dvalarsvæði 1. áfangi, mkv. 1:300

Lóðarhönnun - heildarsvæði, mkv. 1:300

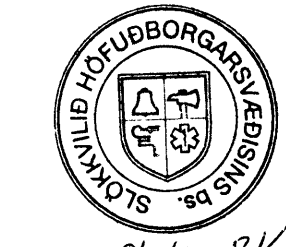

24/10/06 B.K.

00 30.10.2006 BM  
Útg. Dags. Telkn. Breyting Samp. af Daga. Verkaupa



Fasteignafélag Hafnarfjarðar  
**SUNDMÍÐSTÖÐ A VÖLLUM** 0617  
 ÁSVELLIR 2  
 Landnúmer: 172880  
 Stgr. 0440-0020, Mhl. 01  
**ÁÐALUPPDRÁTTUR**  
 LÓÐARTEIKNING  
 (99)-SAM-A03-011  
 MKV: 1:300  
 TEIKNAD: BM  
 ÚTGÁFA DAGS: 30.10.2006  
 STOFN. DAGS: 30.10.2006  
**ÚTGÁFA 00**



Jón Ólafur Ólafsson FAI  
 kt: 090658-4099  
 Sigurður Elínarson FAI  
 kt: 11021-2789  
 Sígurður Halldórsson FAI  
 kt: 030446-3999  
 kt: 521291-1259  
 Trénastræti 1  
 220 Hafnarfjörður  
 Sí: 54 54 700 F: 54 54 701  
 Netfang: batteri@batterio.is  
 Heimasíða: www.arkitekti.is