




VESTUR ÚTLIT, 1:100

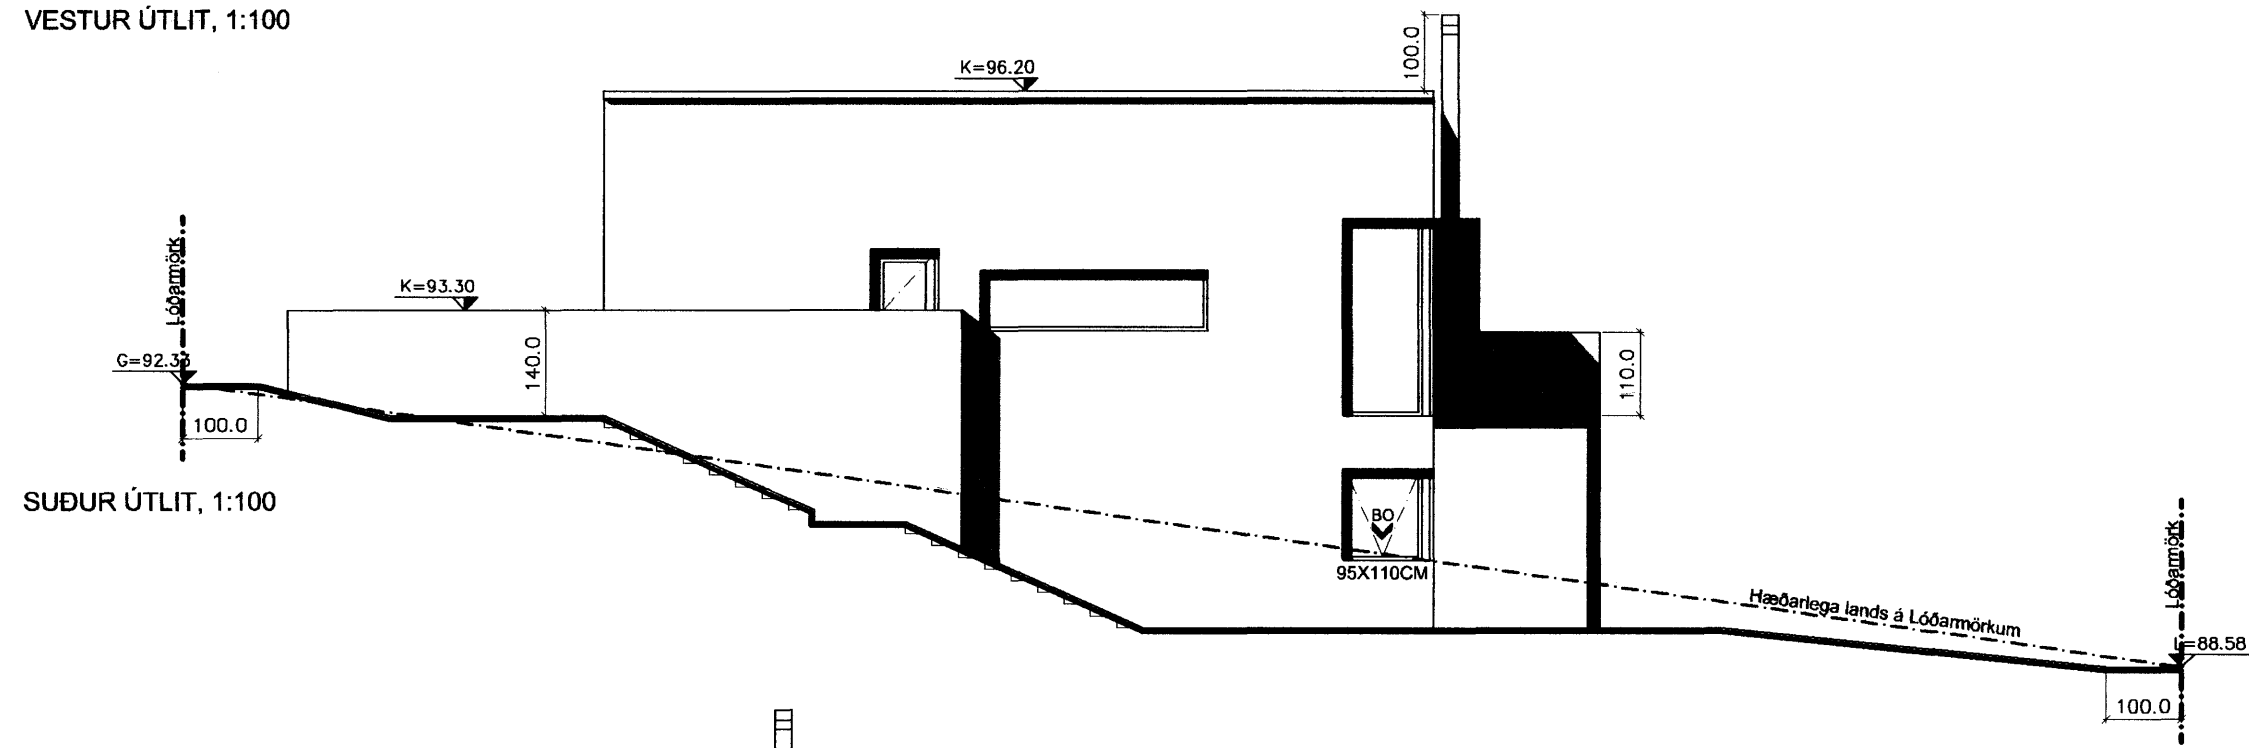

SUÐUR ÚTLIT, 1:100

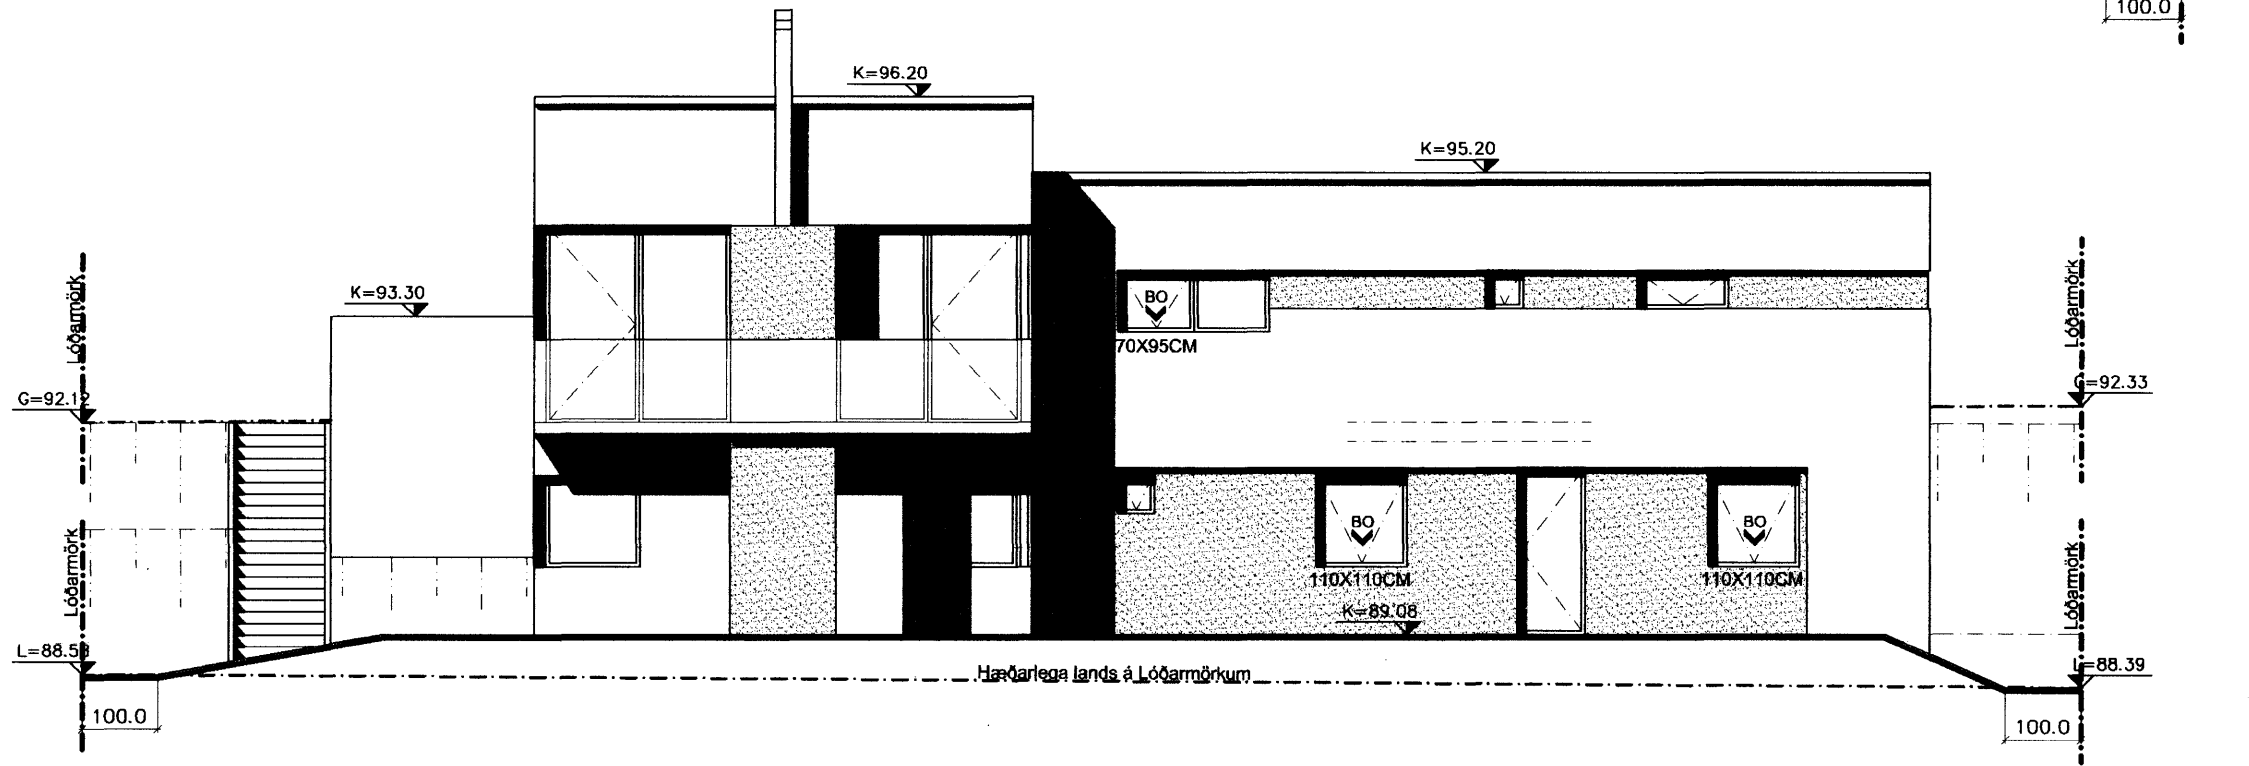

AUSTUR ÚTLIT, 1:100

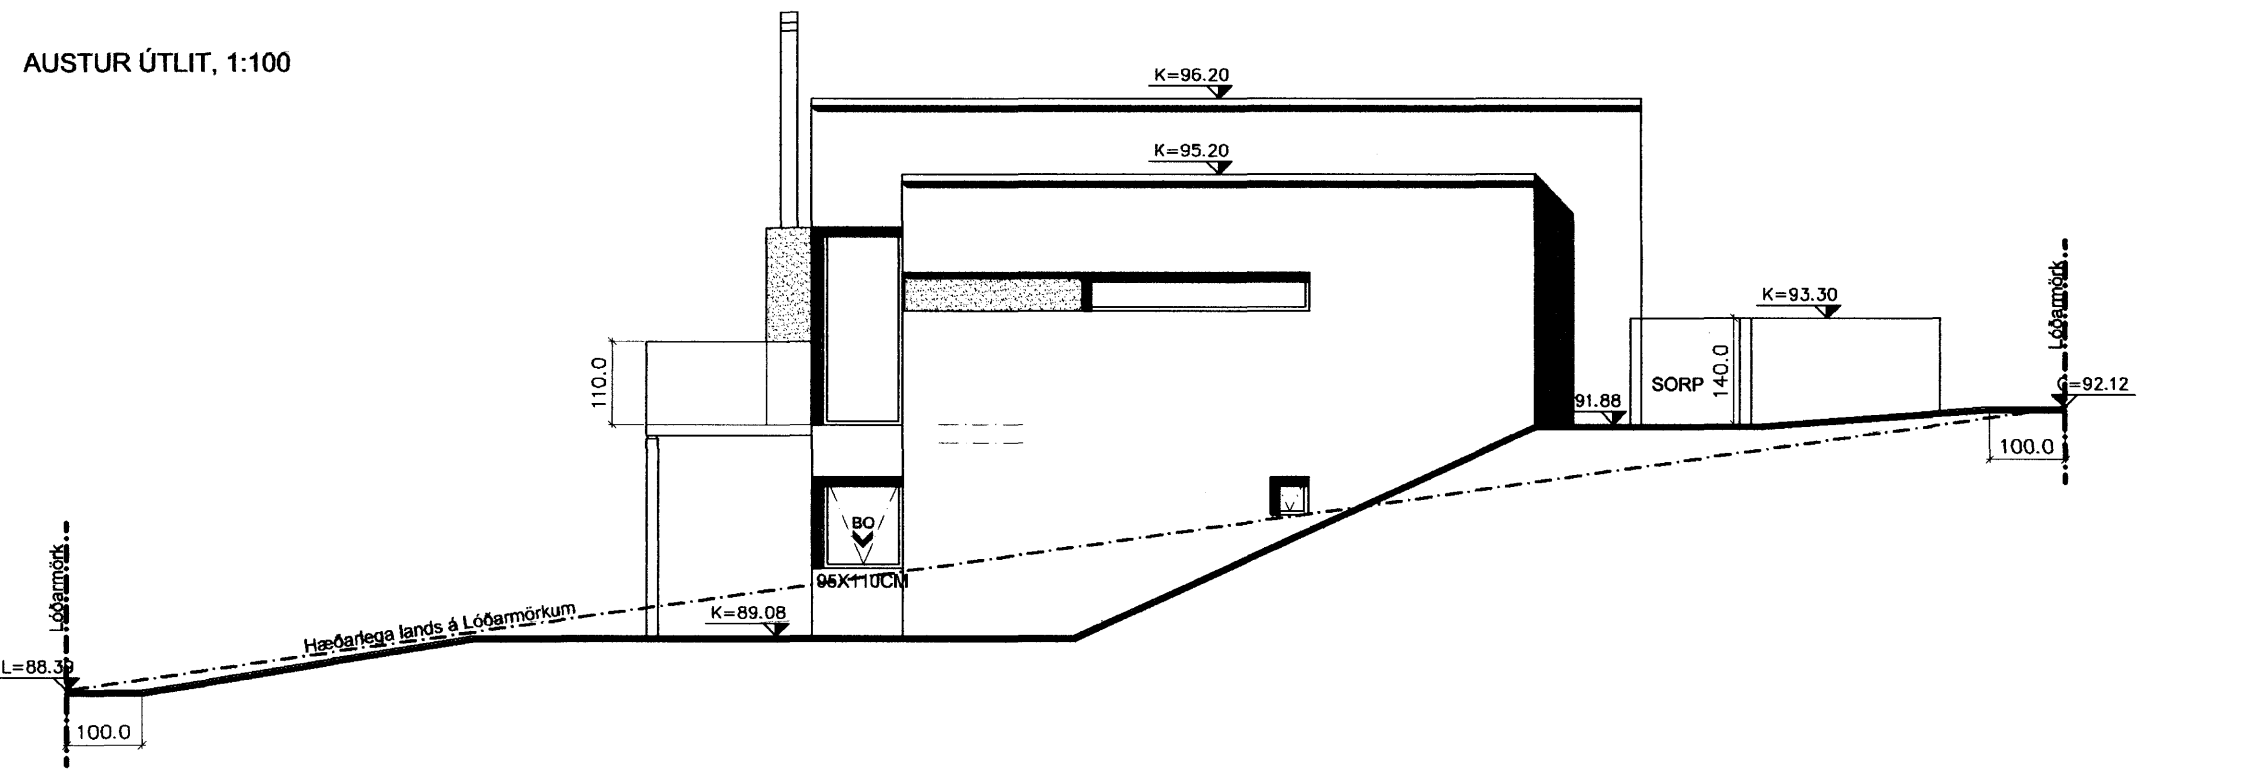


NORÐUR ÚTLIT, 1:100

Samþykkt þann
28 FEB. 2007
Byggingafulltrúinn í Hafnarfirði
F.h. Kristján Þórarinnsson

Úr Gildi

C:	
B:	
A:	
BREYTINGAR:	DAGS:

BREKKUÁS 19, HAFNARFIRÐI		
	VERK:	
ÁDALUPPDRAÐTUR	KVARÐI:	1:100
	DAGS:	26.01.07
ÚTLIT	TEIKN:	LME, JFG, AK
	SKRÁ:	

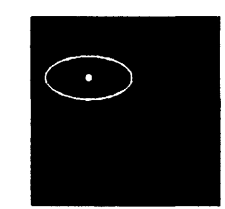

KOLLGÁTA
arkitektúr - hönnun
Kaupvangsstr. 29, 600 Akureyri
Símar: 462 7881 - 862 7881
Netfang: kollgata@kollgata.is

Logi Már Einarsson arkitekt faf kt. 210864 - 2969